


0'0"000
5 MORE @
Inabrook Ln + Eastbrook Dr

Proposed Site

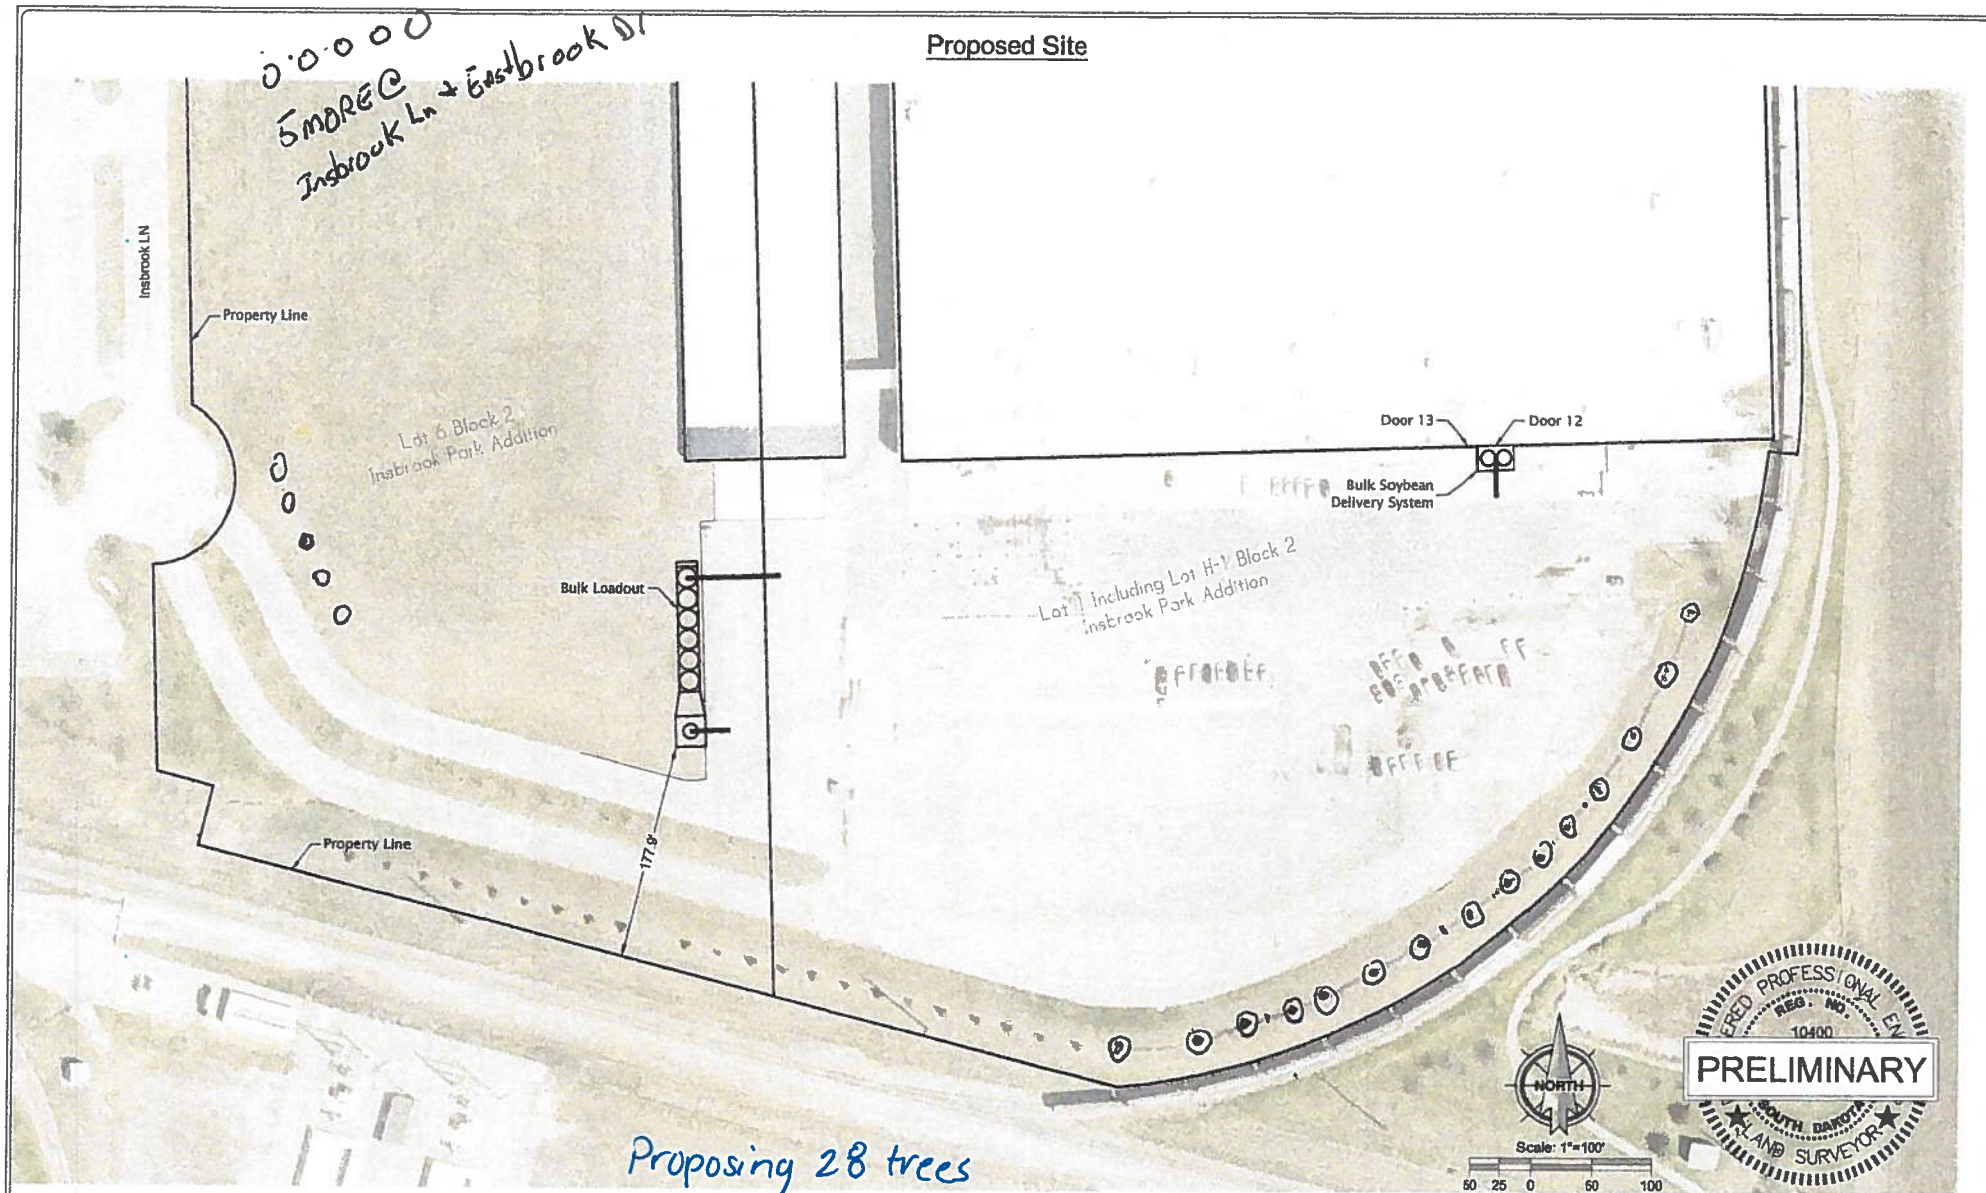

CRC Global - Brookings SD

CAD Filename:
Preliminary Design

CDI Project No.
2018-147

Drawn By:
JDS

Checked By:
AEK

Scale:
1" = 100'

Date:
8/14/2018

CIVIL
DESIGN INC

609 Main Ave S
Brookings, SD
605-696-3200

Sheet No:

of No:

