


REVISION HISTORY

REV	DATE	BY	
A	02-13-2018	BT	1
B	06-05-2018	BT	
C	07-09-2018	BT	
D			

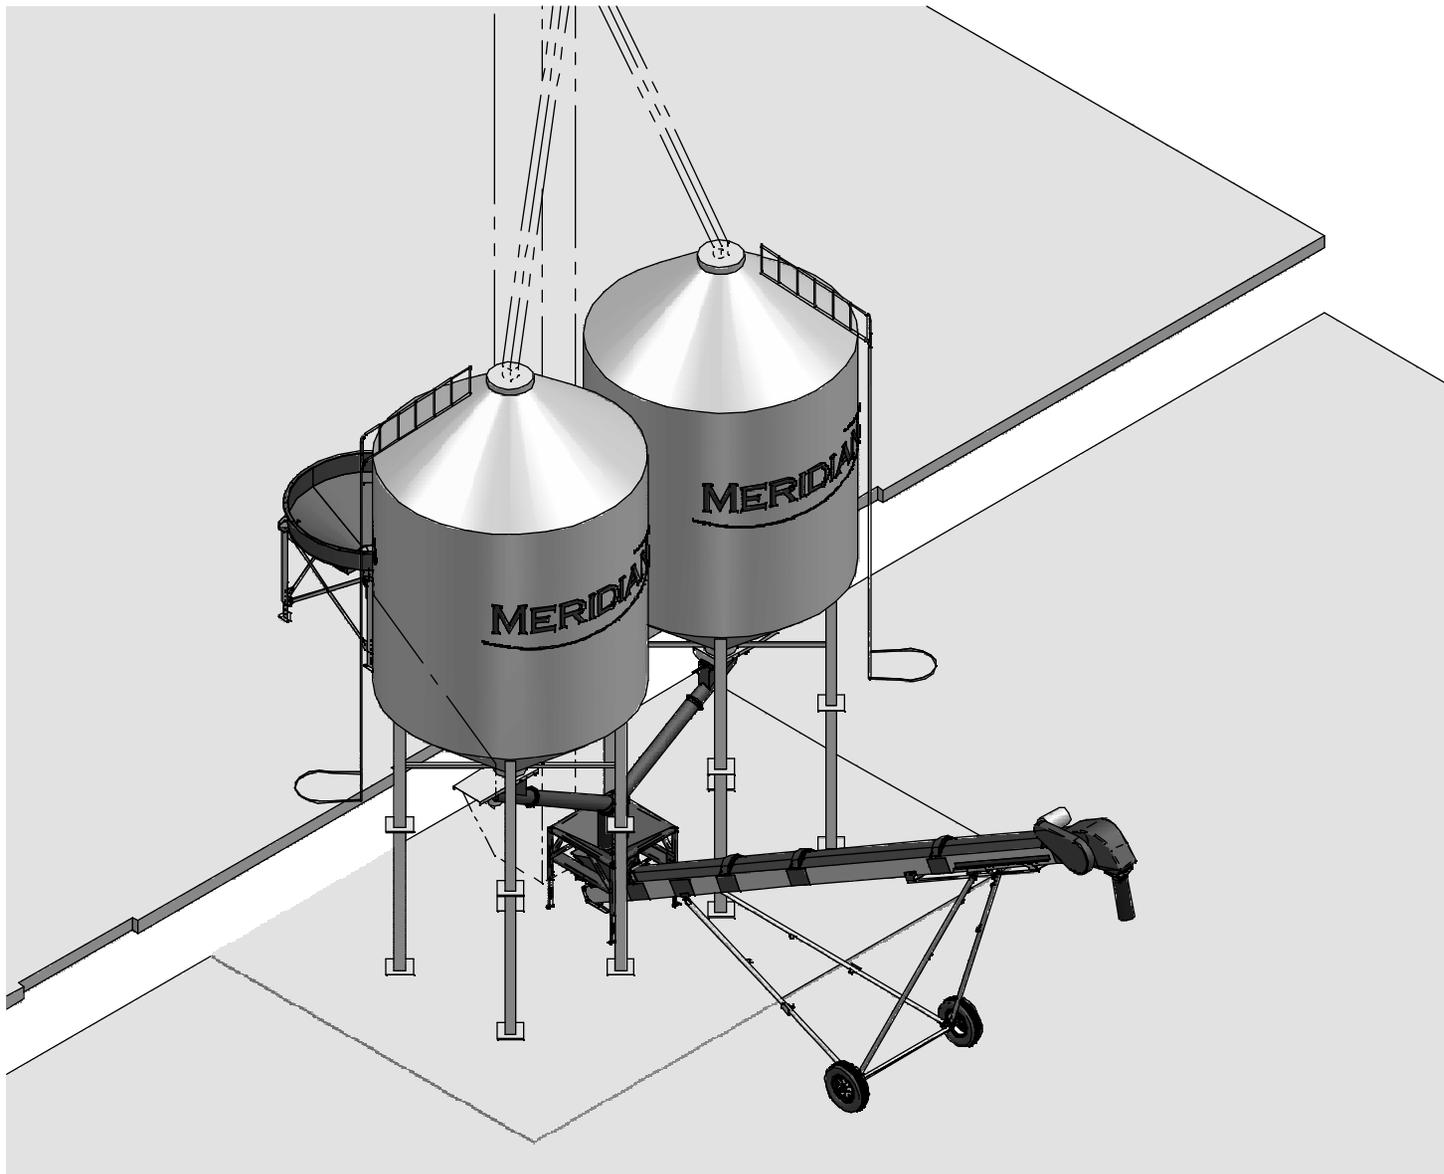

APPROVAL REQUIRED

APPROVED AS SUBMITTED


APPROVED WITH CHANGES

SIGNED _____

DATE _____

ISOMETRIC VIEW OF PLANT


THIS MATERIAL IS THE CONFIDENTIAL AND PROPRIETARY PROPERTY OF USC, LLC. AND SHALL NOT BE USED WITHOUT PERMISSION.

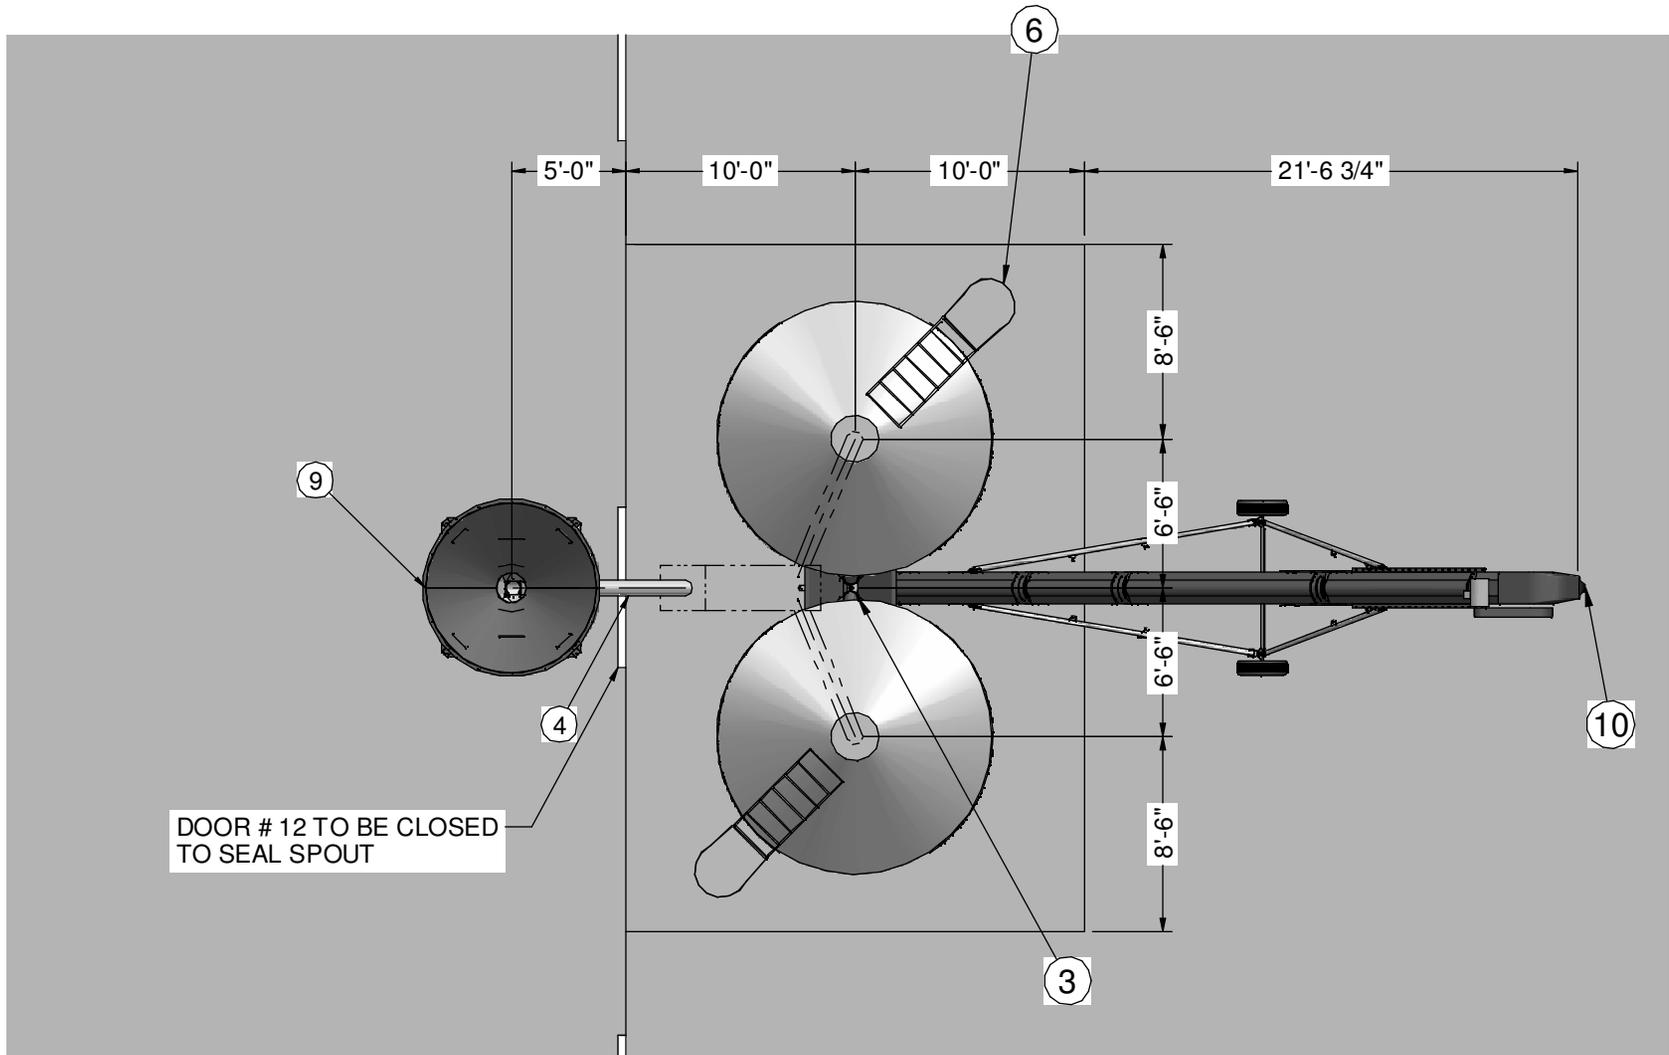


PLAN VIEW OF PLANT

THIS MATERIAL IS THE CONFIDENTIAL AND PROPRIETARY PROPERTY OF USC, LLC. AND SHALL NOT BE USED WITHOUT PERMISSION.

USC, LLC. Sabetha, Kansas 66534 USA	TITLE: LAYOUT 1 BS01225 SD	REV 1C
	DWG#: SEEDPOINT / CRC GLOBAL SOLUTIONS / BROOKINGS SD	SHEET 3 OF 7
	FILENAME: LAYOUT 1 BS01225 SD	PROJ: BS01225 07/09/18 at 9:19

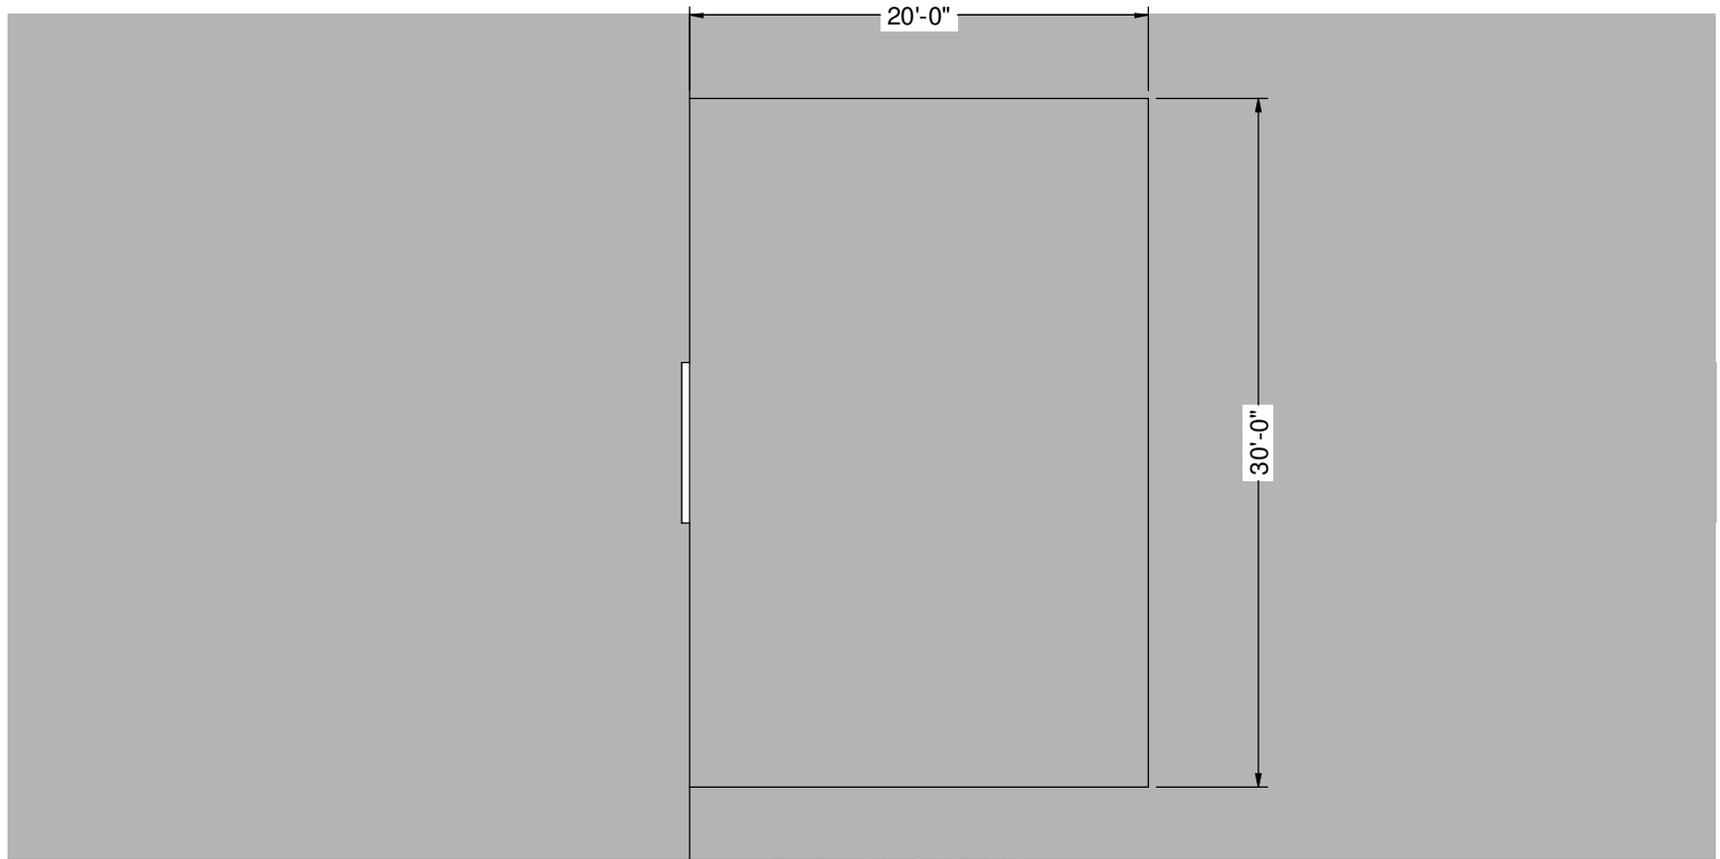

PLAN VIEW OF PLANT

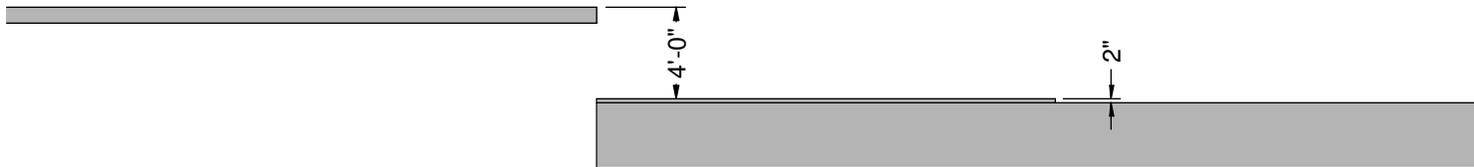


ELEVATION VIEW

NOTE: THIS STEP DOWN AND RELATIONSHIP TO THE PLANT FLOOR IS CRITICAL TO THE PROPER FIT AND OPERATION OF THIS BIN SITE.

- NOTES:
1. CONCRETE FOUNDATIONS ARE ONLY AS GOOD AS THE SOIL CONDITIONS AND BED PREPARATION UPON WHICH THEY ARE CONSTRUCTED
 2. IT IS THE CUSTOMER'S RESPONSIBILITY TO OBTAIN NECESSARY PERMITS, TO CONTACT AN AREA CONTRACTOR / ENGINEER KNOWLEDGABLE OF BED CONDITIONS AND REQUIREMENTS OF THE BIN SITE, AND TO ESTABLISH THE FINAL DESIGN OF THE SITE PREPARATION AND FOUNDATION.
 3. ENGINEERING DRAWINGS, IF REQUIRED ARE THE RESPONSIBILITY OF THE CUSTOMER
 4. USC,LLC WILL NOT BE HELD LIABLE FOR A CONCRETE FOUNDATION FAILURE.
 5. THESE FOUNDATION DRAWINGS ARE PROVIDED ONLY AS A GUIDE TO THE POSITIONS OF STEP OFFS, AND THE BIN SUPPLIER'S RECOMMENDATIONS FOR MINIMUM FOOT PRINT.

THIS MATERIAL IS THE CONFIDENTIAL AND PROPRIETARY PROPERTY OF USC, LLC. AND SHALL NOT BE USED WITHOUT PERMISSION.

USC, LLC. Sabetha, Kansas 66534 USA	TITLE: LAYOUT 1 BS01225 SD	REV 1C
	DWG#: SEEDPOINT / CRC GLOBAL SOLUTIONS / BROOKINGS SD	SHEET 5 OF 7
	FILENAME: LAYOUT 1 BS01225 SD	PROJ: BS01225 07/09/18 at 9:19

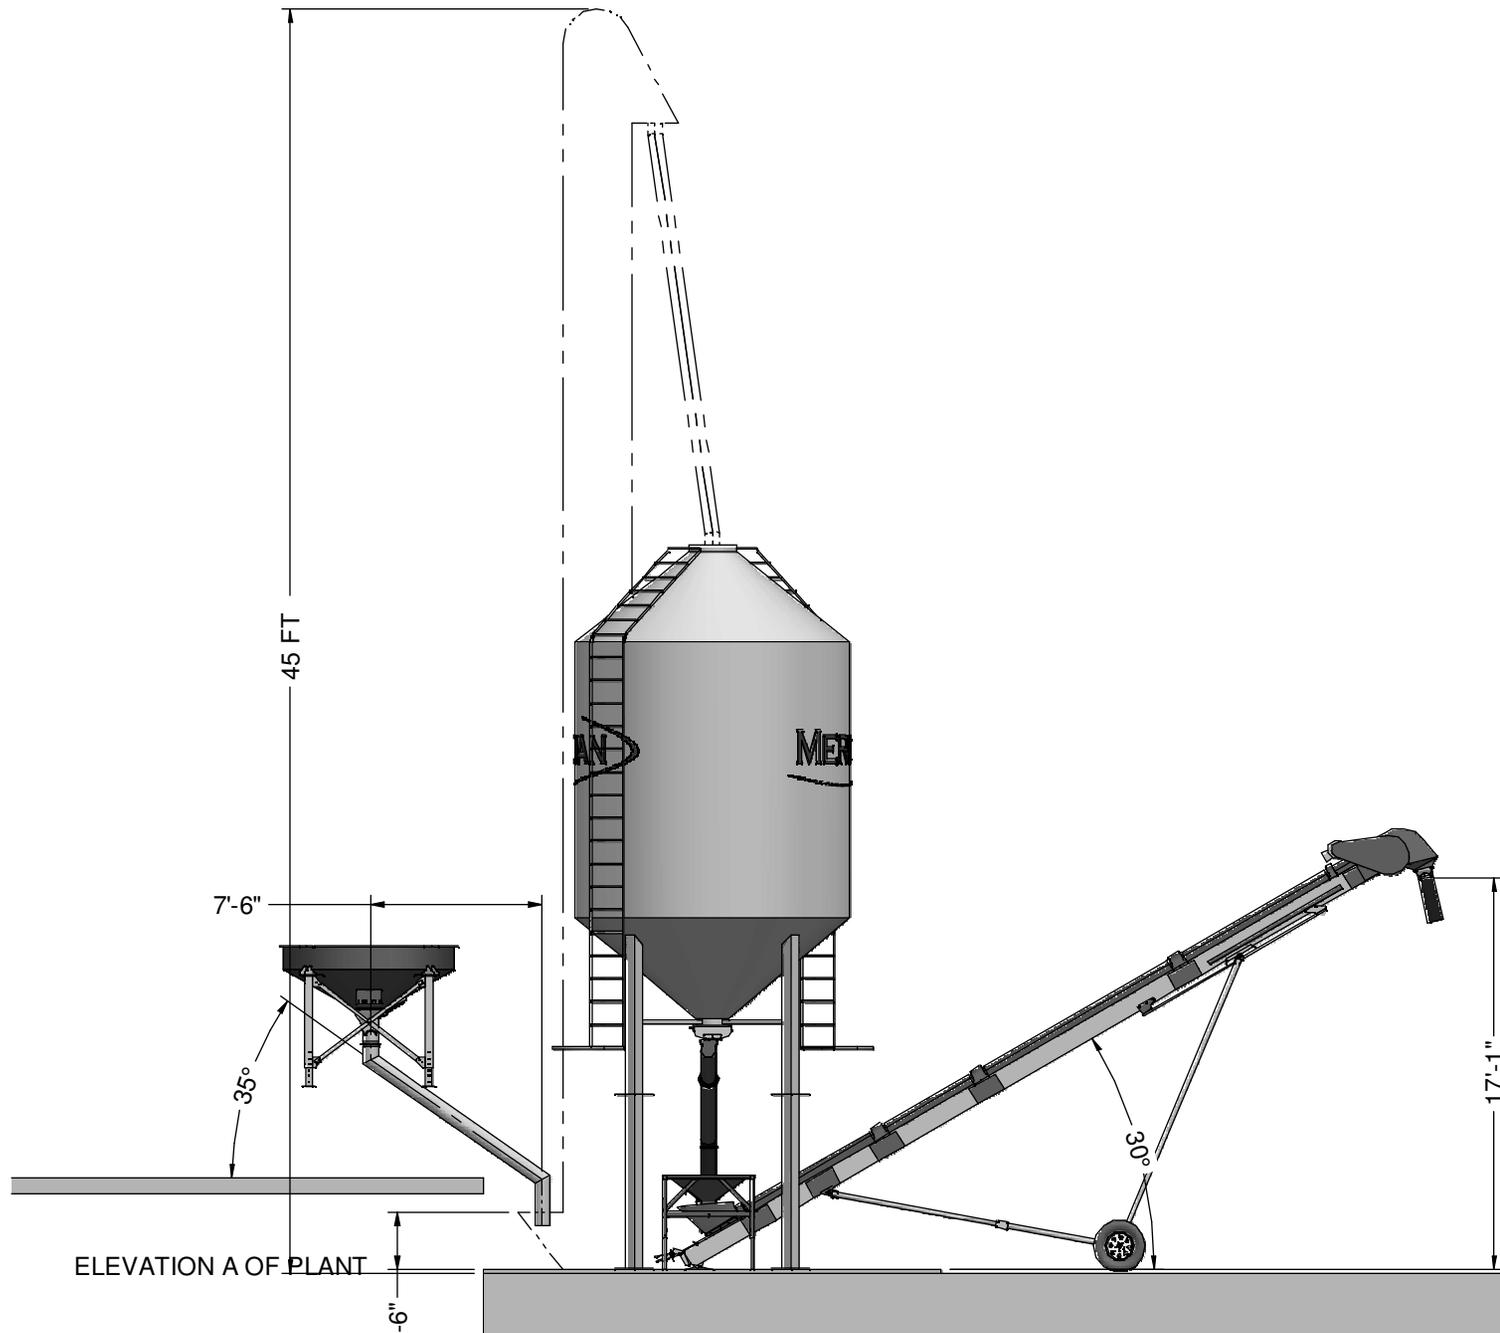

USC, L.L.C.
 Sabetha, Kansas 66534 USA

TITLE: LAYOUT 1 BS01225 SD

DWG#: SEEDPOINT / CRC GLOBAL SOLUTIONS / BROOKINGS SD

FILENAME: LAYOUT 1 BS01225 SD

REV 1C

SHEET 6 OF 7

PROJ: BS01225

07/09/18 at 9:19



ELEVATION B OF PLANT

THIS MATERIAL IS THE CONFIDENTIAL AND PROPRIETARY PROPERTY OF USC, LLC. AND SHALL NOT BE USED WITHOUT PERMISSION.

USC, LLC.
 Sabetha, Kansas 66534 USA

TITLE: LAYOUT 1 BS01225 SD

DWG#: SEEDPOINT / CRC GLOBAL SOLUTIONS / BROOKINGS SD

FILENAME: LAYOUT 1 BS01225 SD

REV 1C

SHEET 7 OF 7

PROJ: BS01225

07/09/18 at 9:19