


SOUTH ELEVATION


 PARAPET (VARIES)  
 116'-0" - 118'-0"

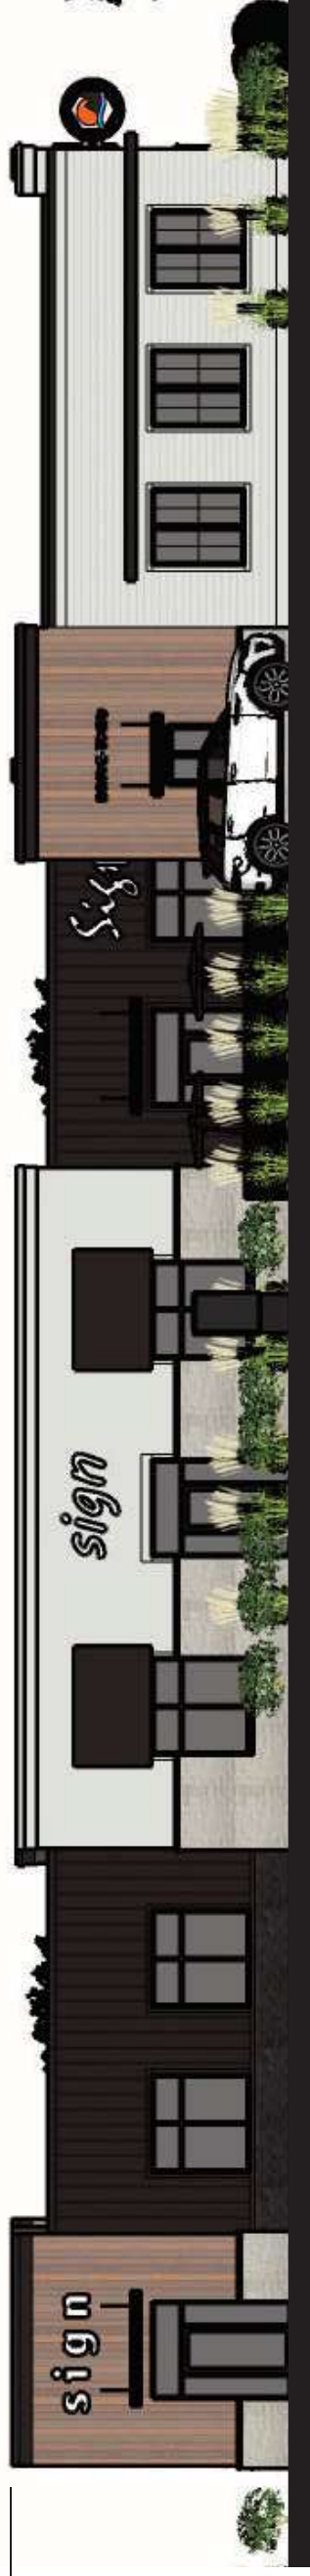


 FINISHED FLR.  
 100'-0"


EAST ELEVATION



NORTH ELEVATION (20.3% glazing on street-side facade)



WEST ELEVATION

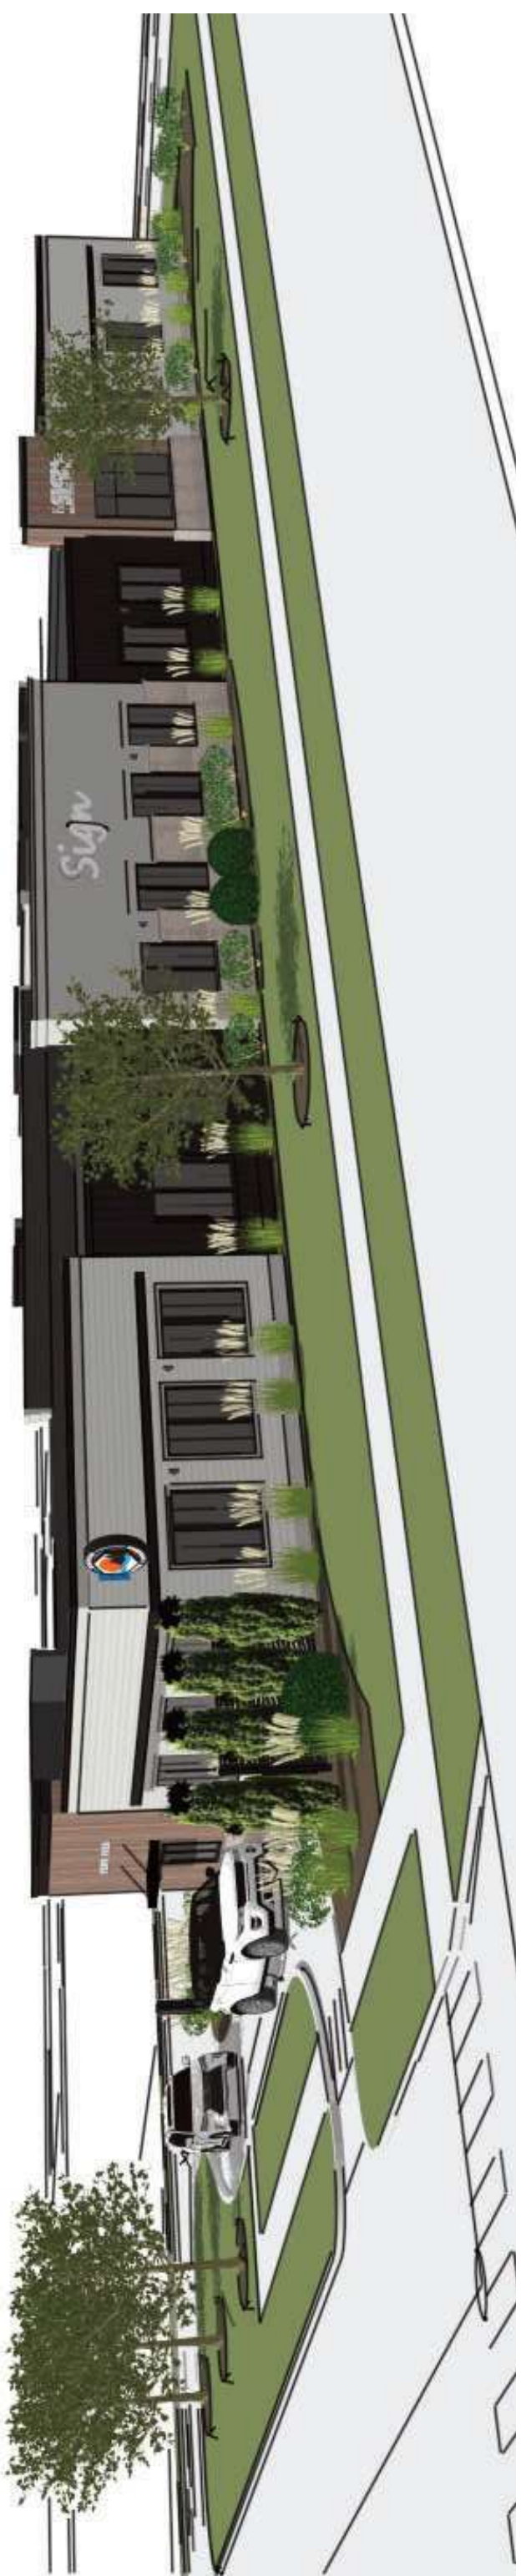


VIEW FROM 20TH STREET S AND ACCESS ROAD



VIEW FROM ACCESS ROAD



VIEW FROM CORNER OF 20TH STREET S AND TALLGRASS PARKWAY

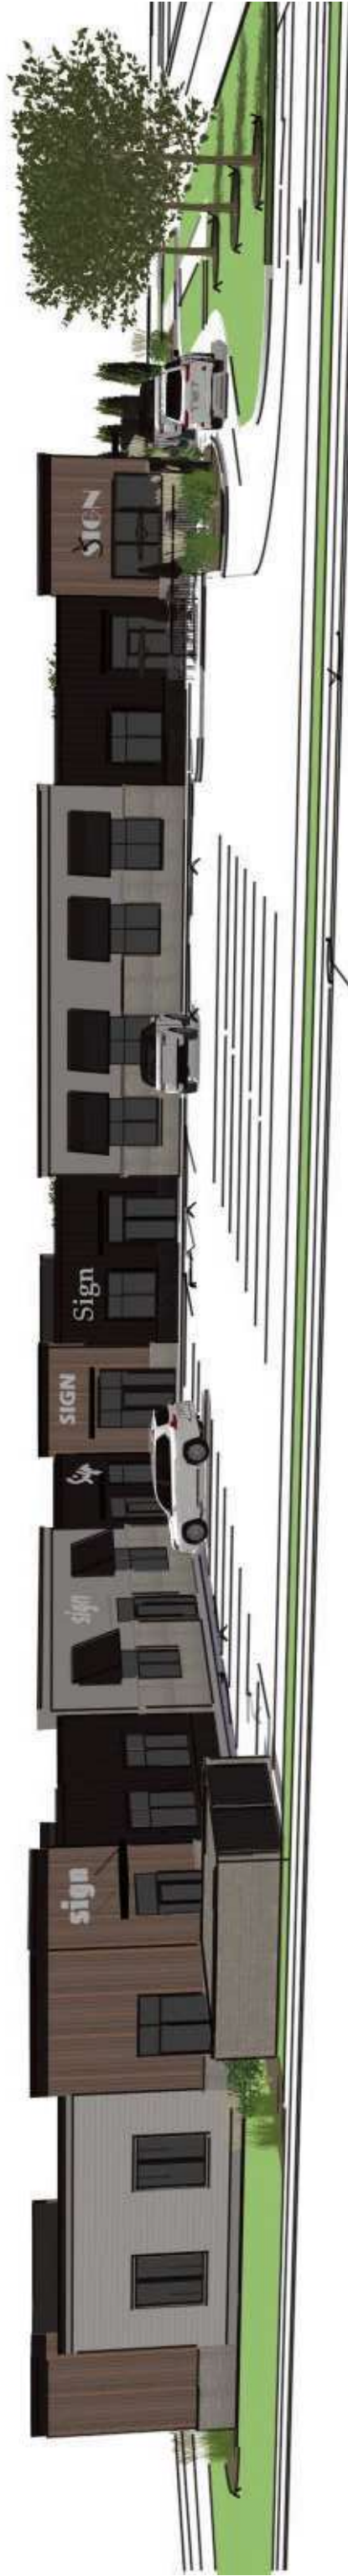

VIEW FROM SOUTH PROPERTY LINE