


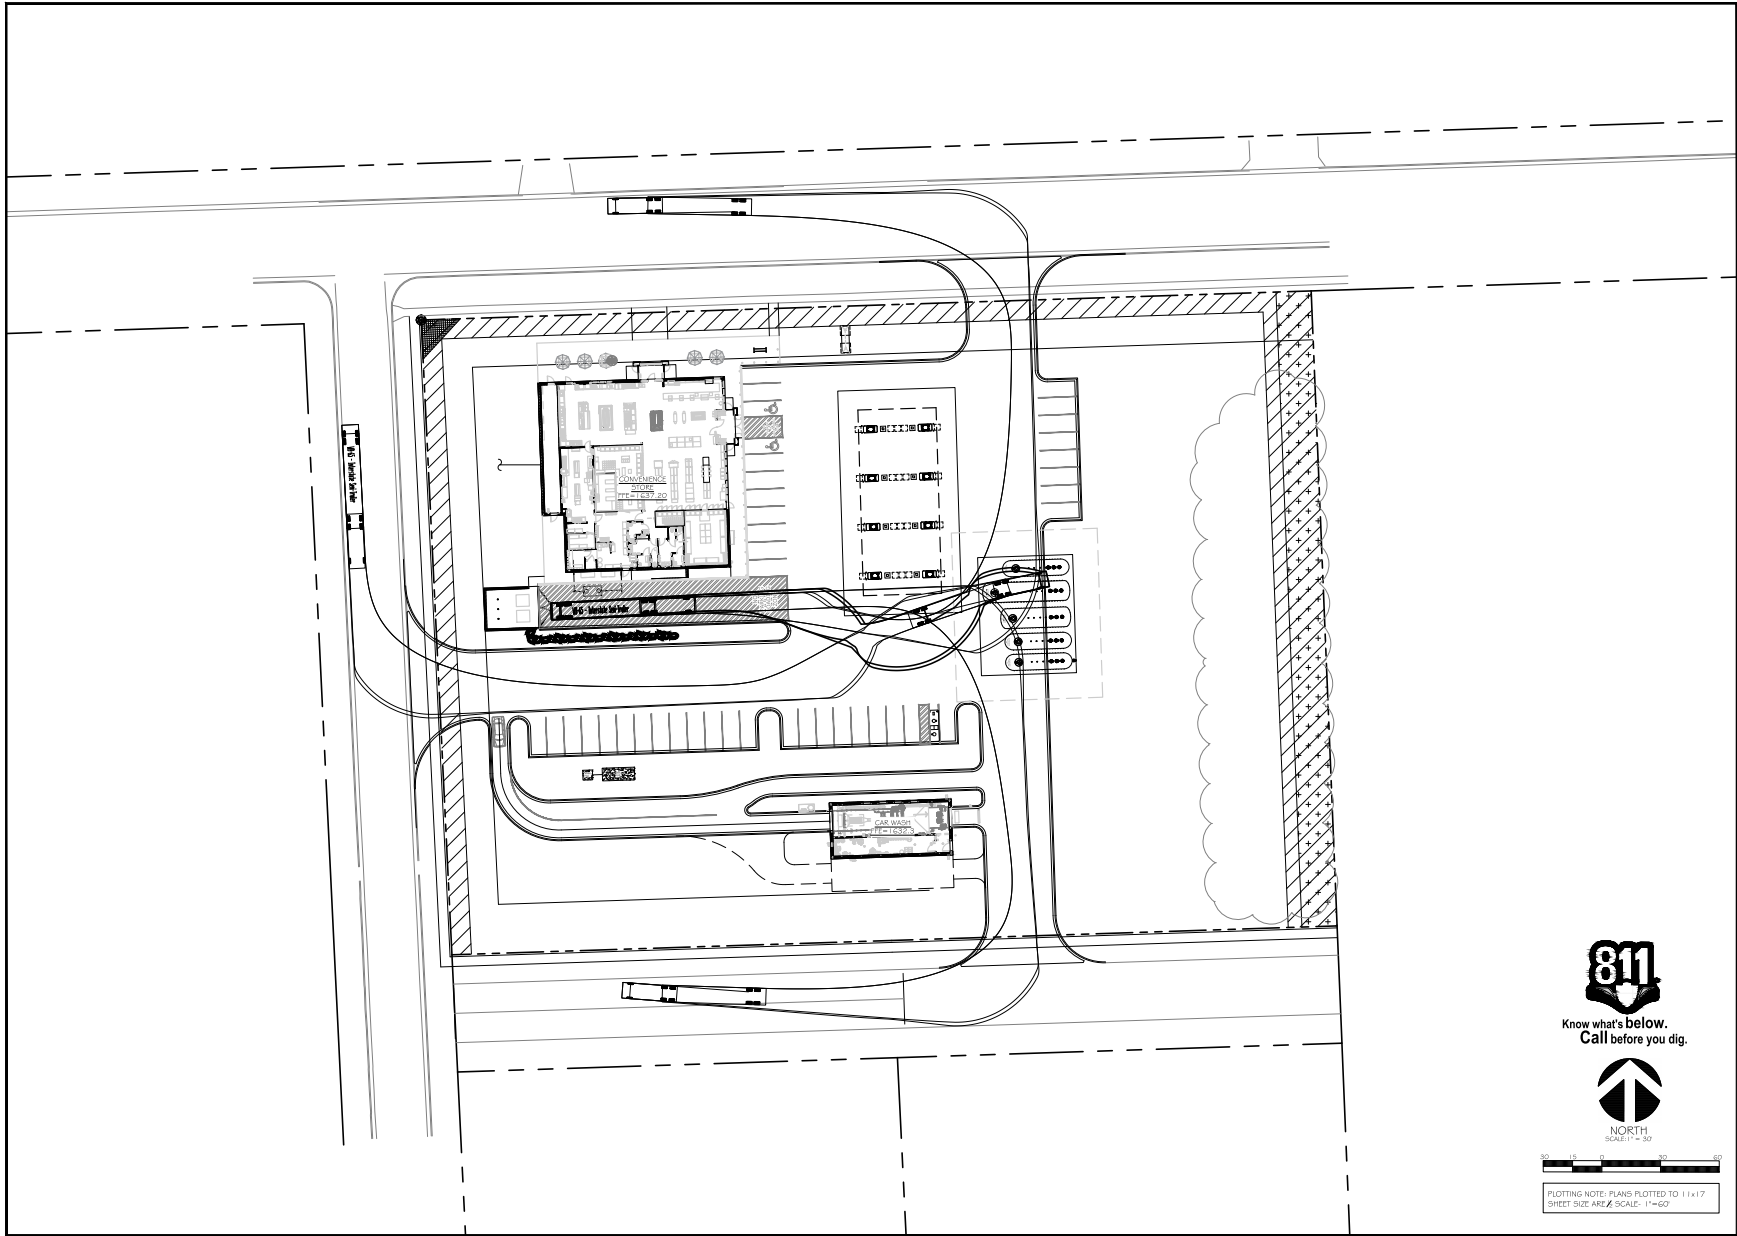

811
Know what's below.
Call before you dig.

NORTH
SCALE: 1" = 30'

0 10 20 30 40 50 60

Plotting Note: Plans Plotted to 11x17
Sheet Size Area Scale: 1"=60'

Kwik Trip

Kwik Star

Kwik Trip, Inc.
P.O. BOX 2107
1626 OAK STREET
LACROSSE, WI 54602-2107
PH. (608) 781-8988
FAX (608) 781-8960

INSITES
INTERIOR PLANNING AND DESIGN
1010 Harbor Lane North, STE 101
Plymouth Minnesota 55447
763.353.8400
763.353.8400

Robert L. Mendenhall
Professional Engineer
00372
South Dakota
JAN 2025

SITE CIRCULATION PLAN

CONVENIENCE STORE 1718

BROOKINGS, SOUTH DAKOTA

NO.	DATE	DESCRIPTION
1	05/02/23	SUBMITTAL
2	05/02/23	COMMENTS
3		
4		
5		

DESIGN BY

SCALE

PROJ. NO.

DATE

SHEET

GRAPHIC

23-1718

1AUG2023

SP0