




2023 TAP Grant Conceptual Layout

STATE OF SOUTH DAKOTA	PROJECT	SHEET NO.	TOTAL SHEETS
	Notice of Intent	1	1
FILE: EXHIBIT_BROOKINGS_TAP_GRANT_2023_0706_		INITIAL:	
PLOTTING DATE: 1/23/2024			

Example of Speed Table at approx. 330 S. Fairfax Avenue,
south of Nelson Park, Sioux Falls



SCALE
1" = 80'

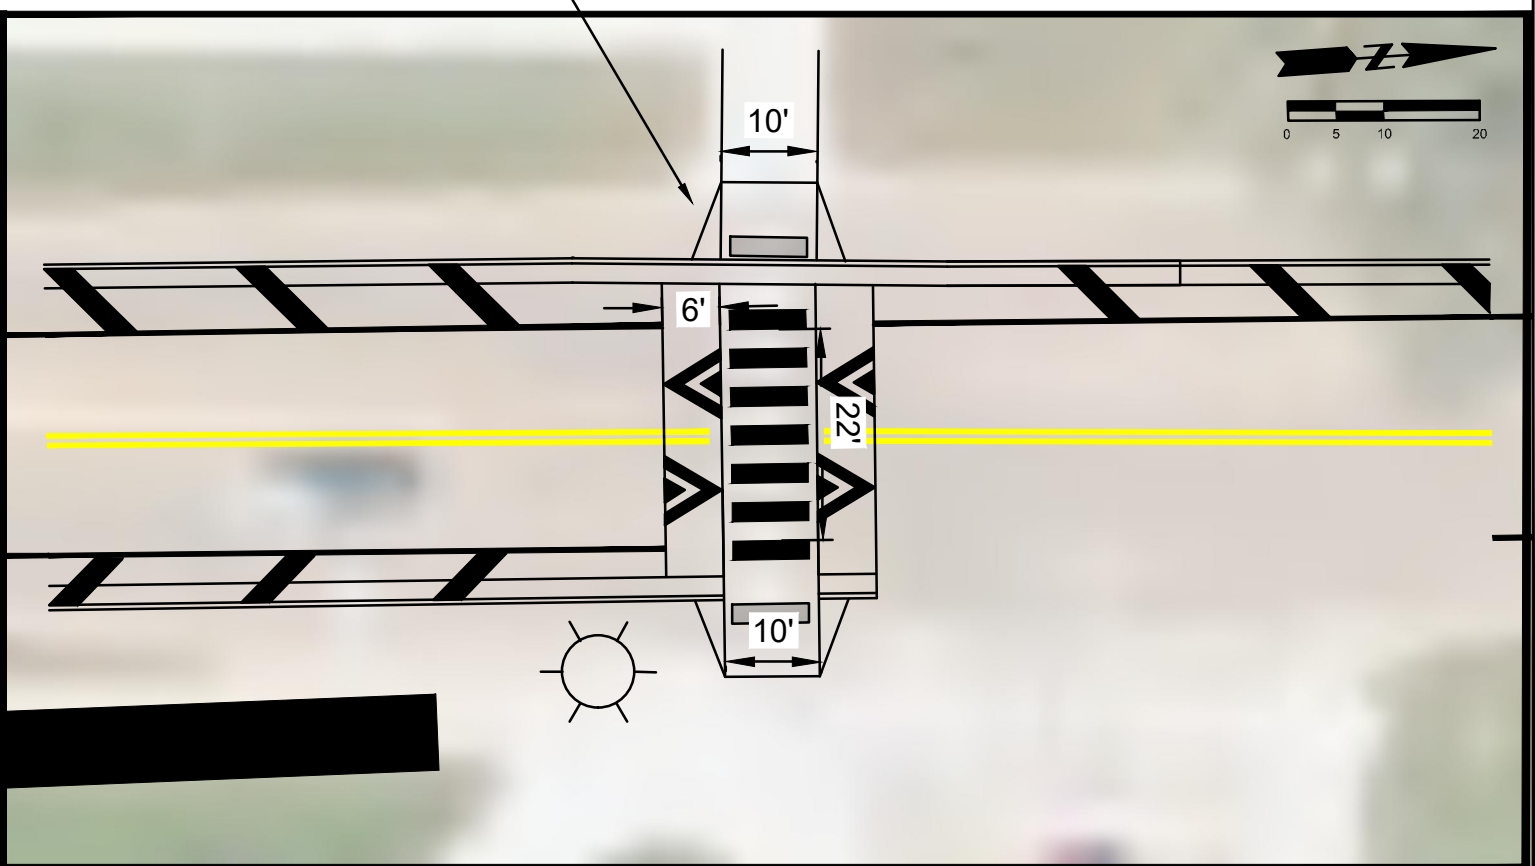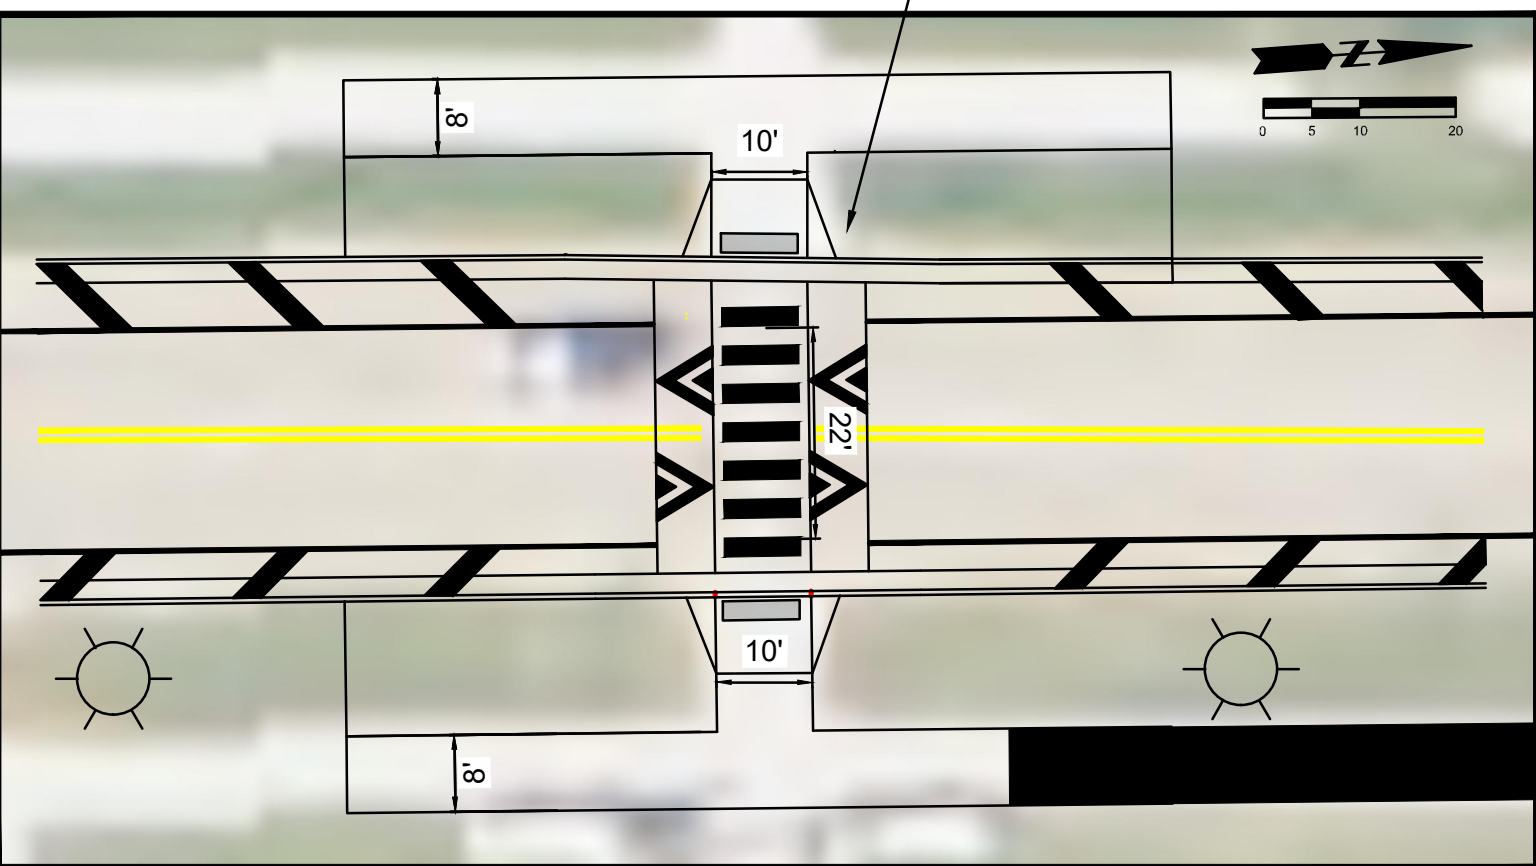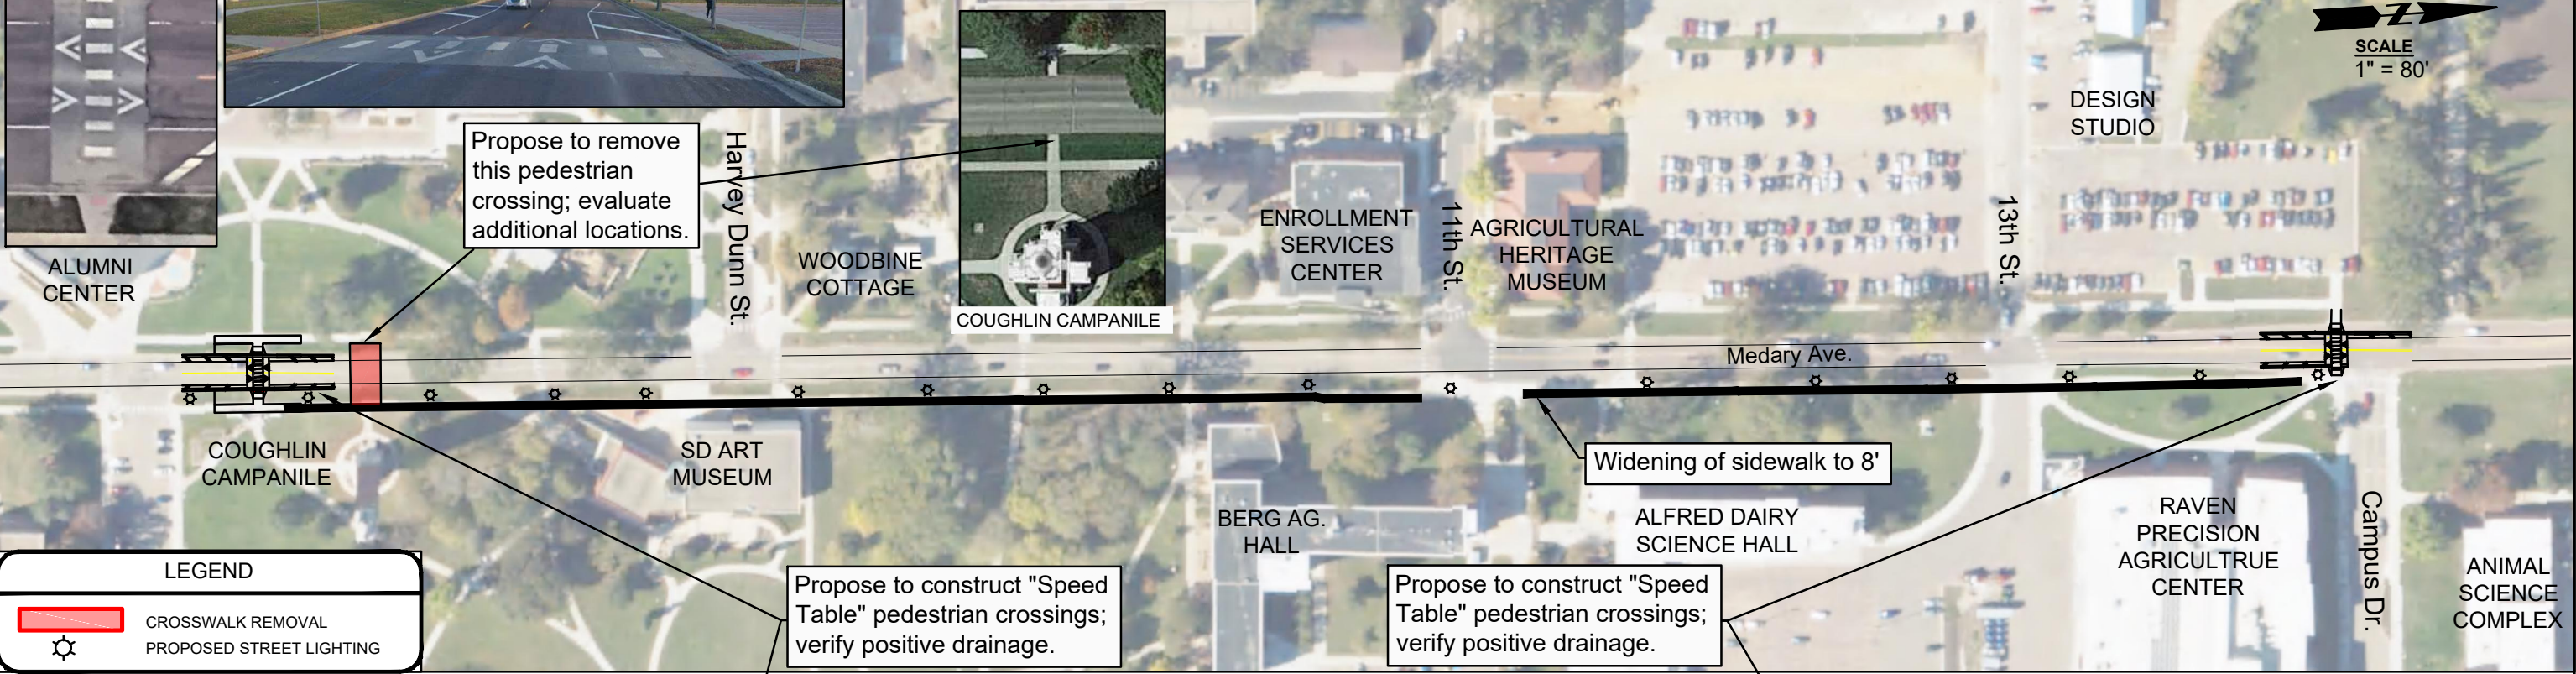

C:\Users\burman\Desktop\Brookings_Icon\EXHIBIT_Brookings_Tap_Grant_2023_0706_.dwg
PLOT DATE: 1/23/2024 2:16 PM Burkman, Heather