





1 3D - CONCEPTUAL A

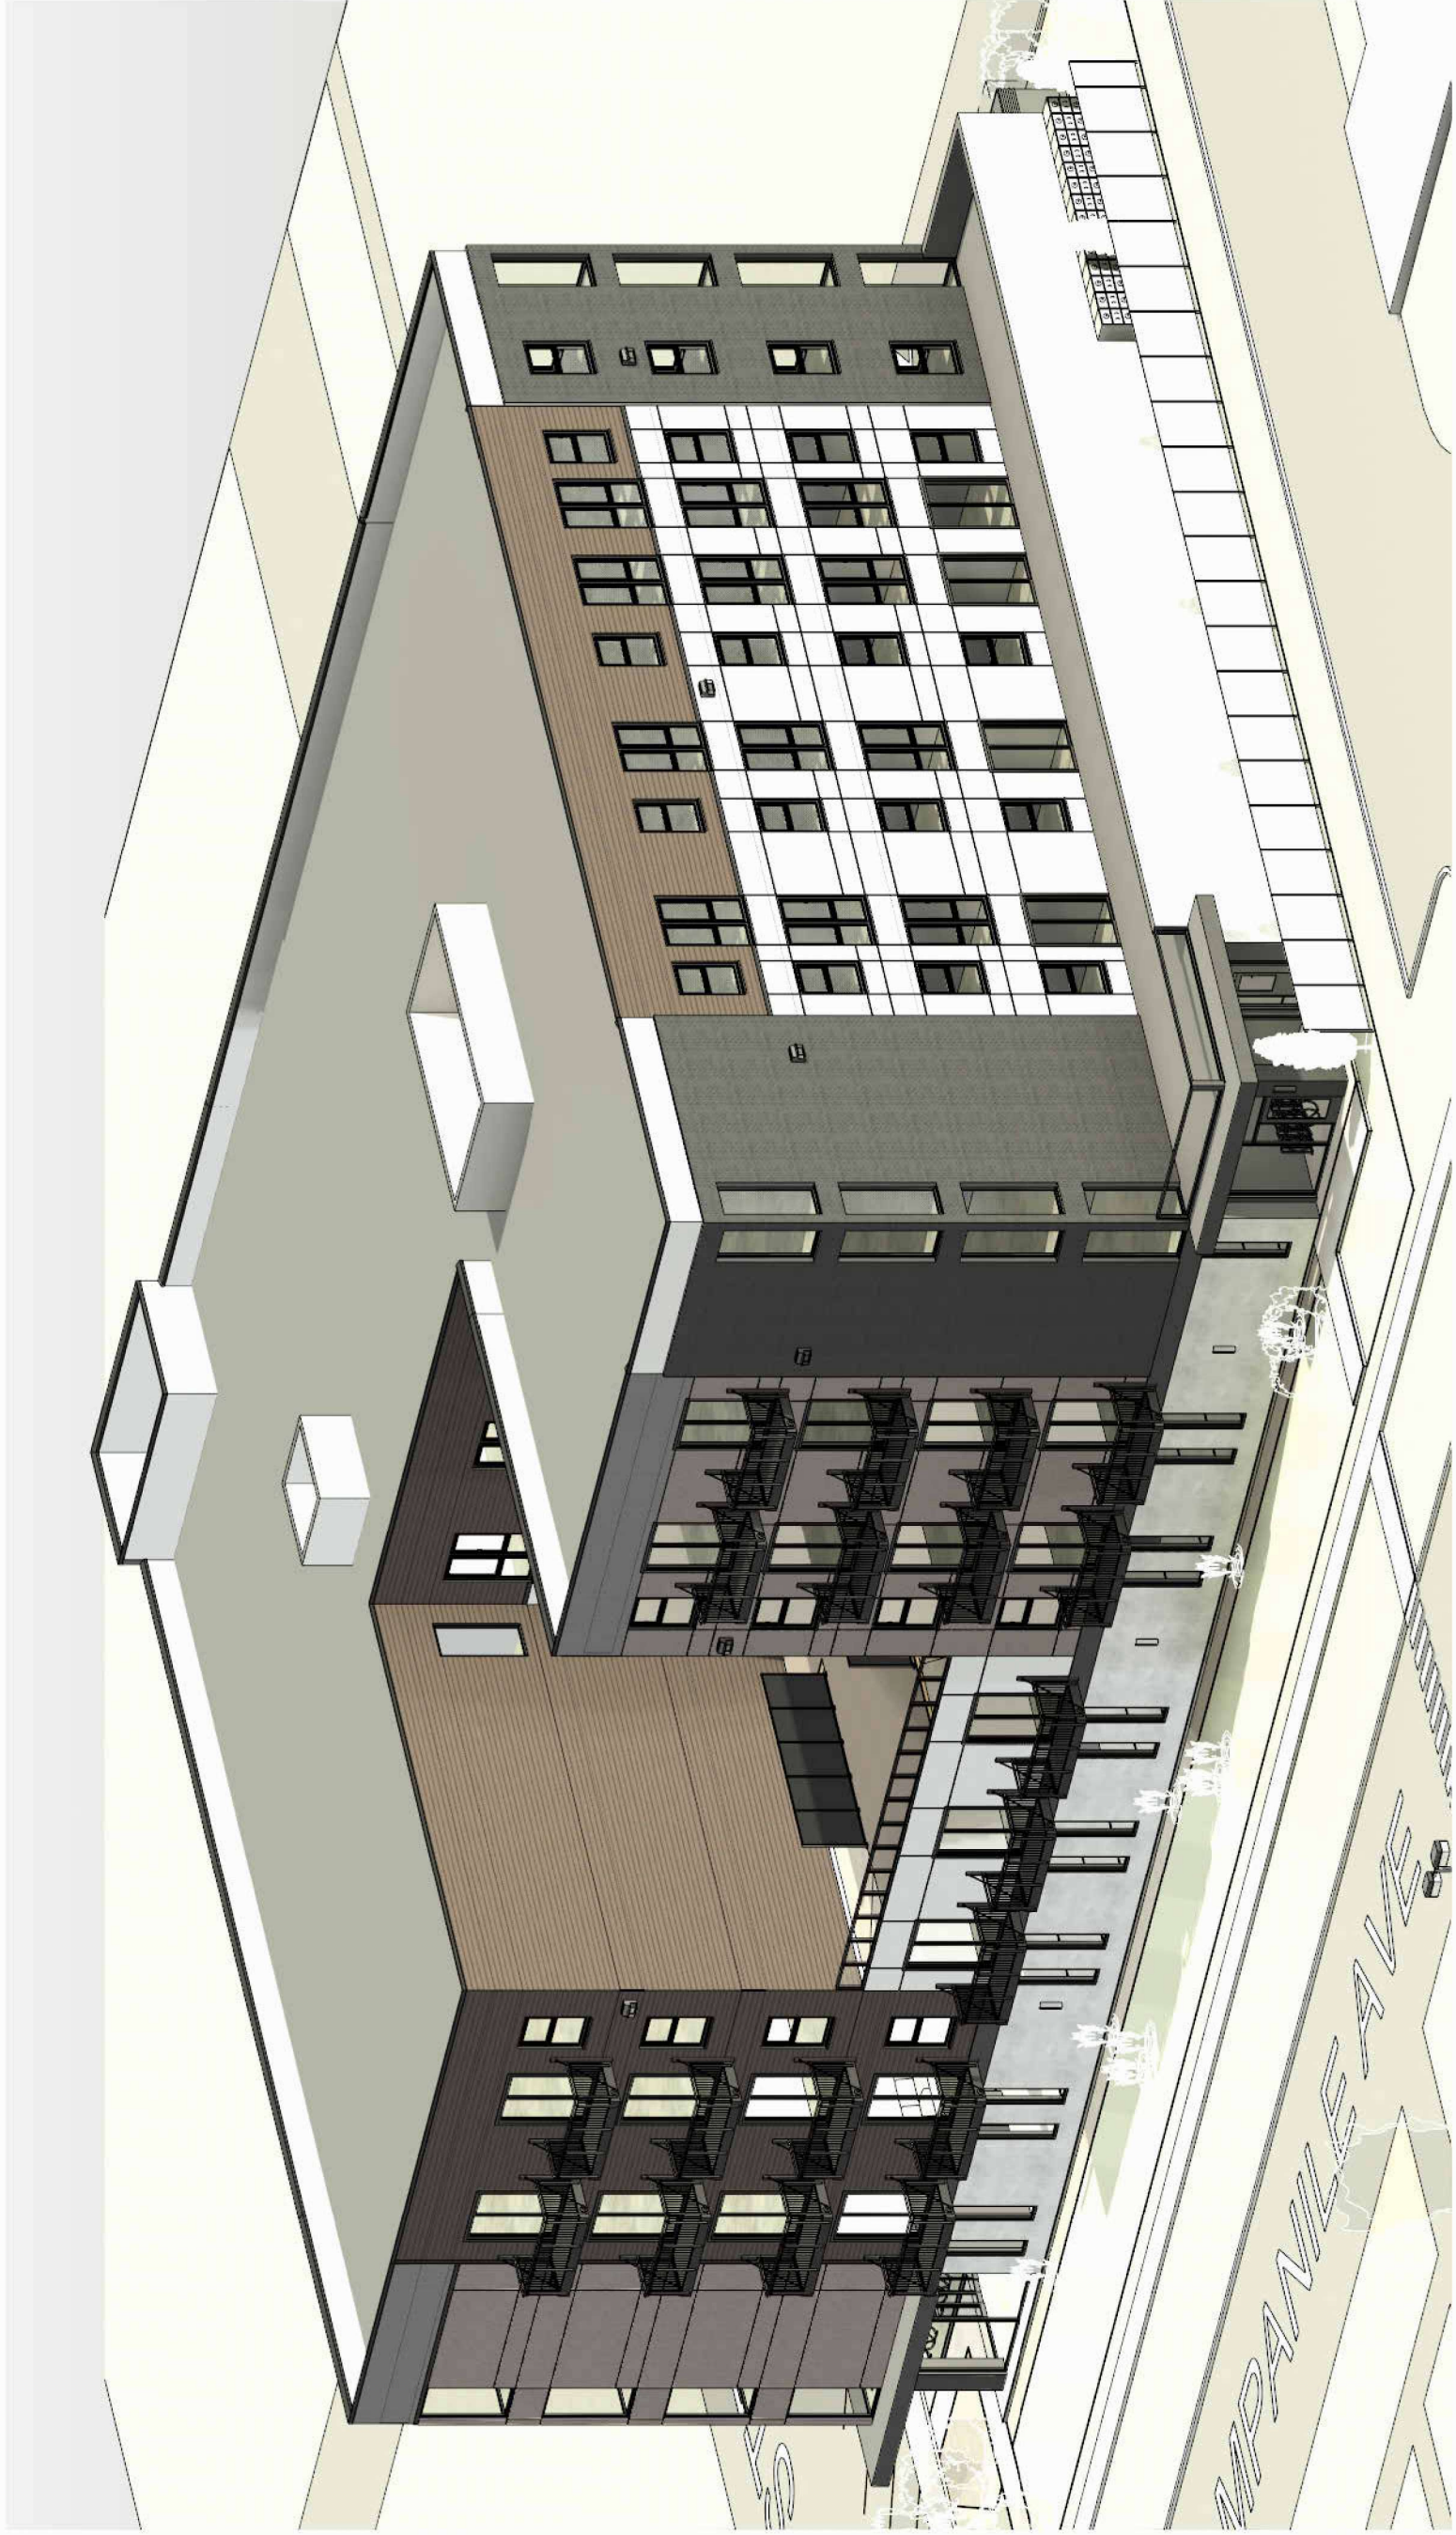


2 3D - CONCEPTUAL B

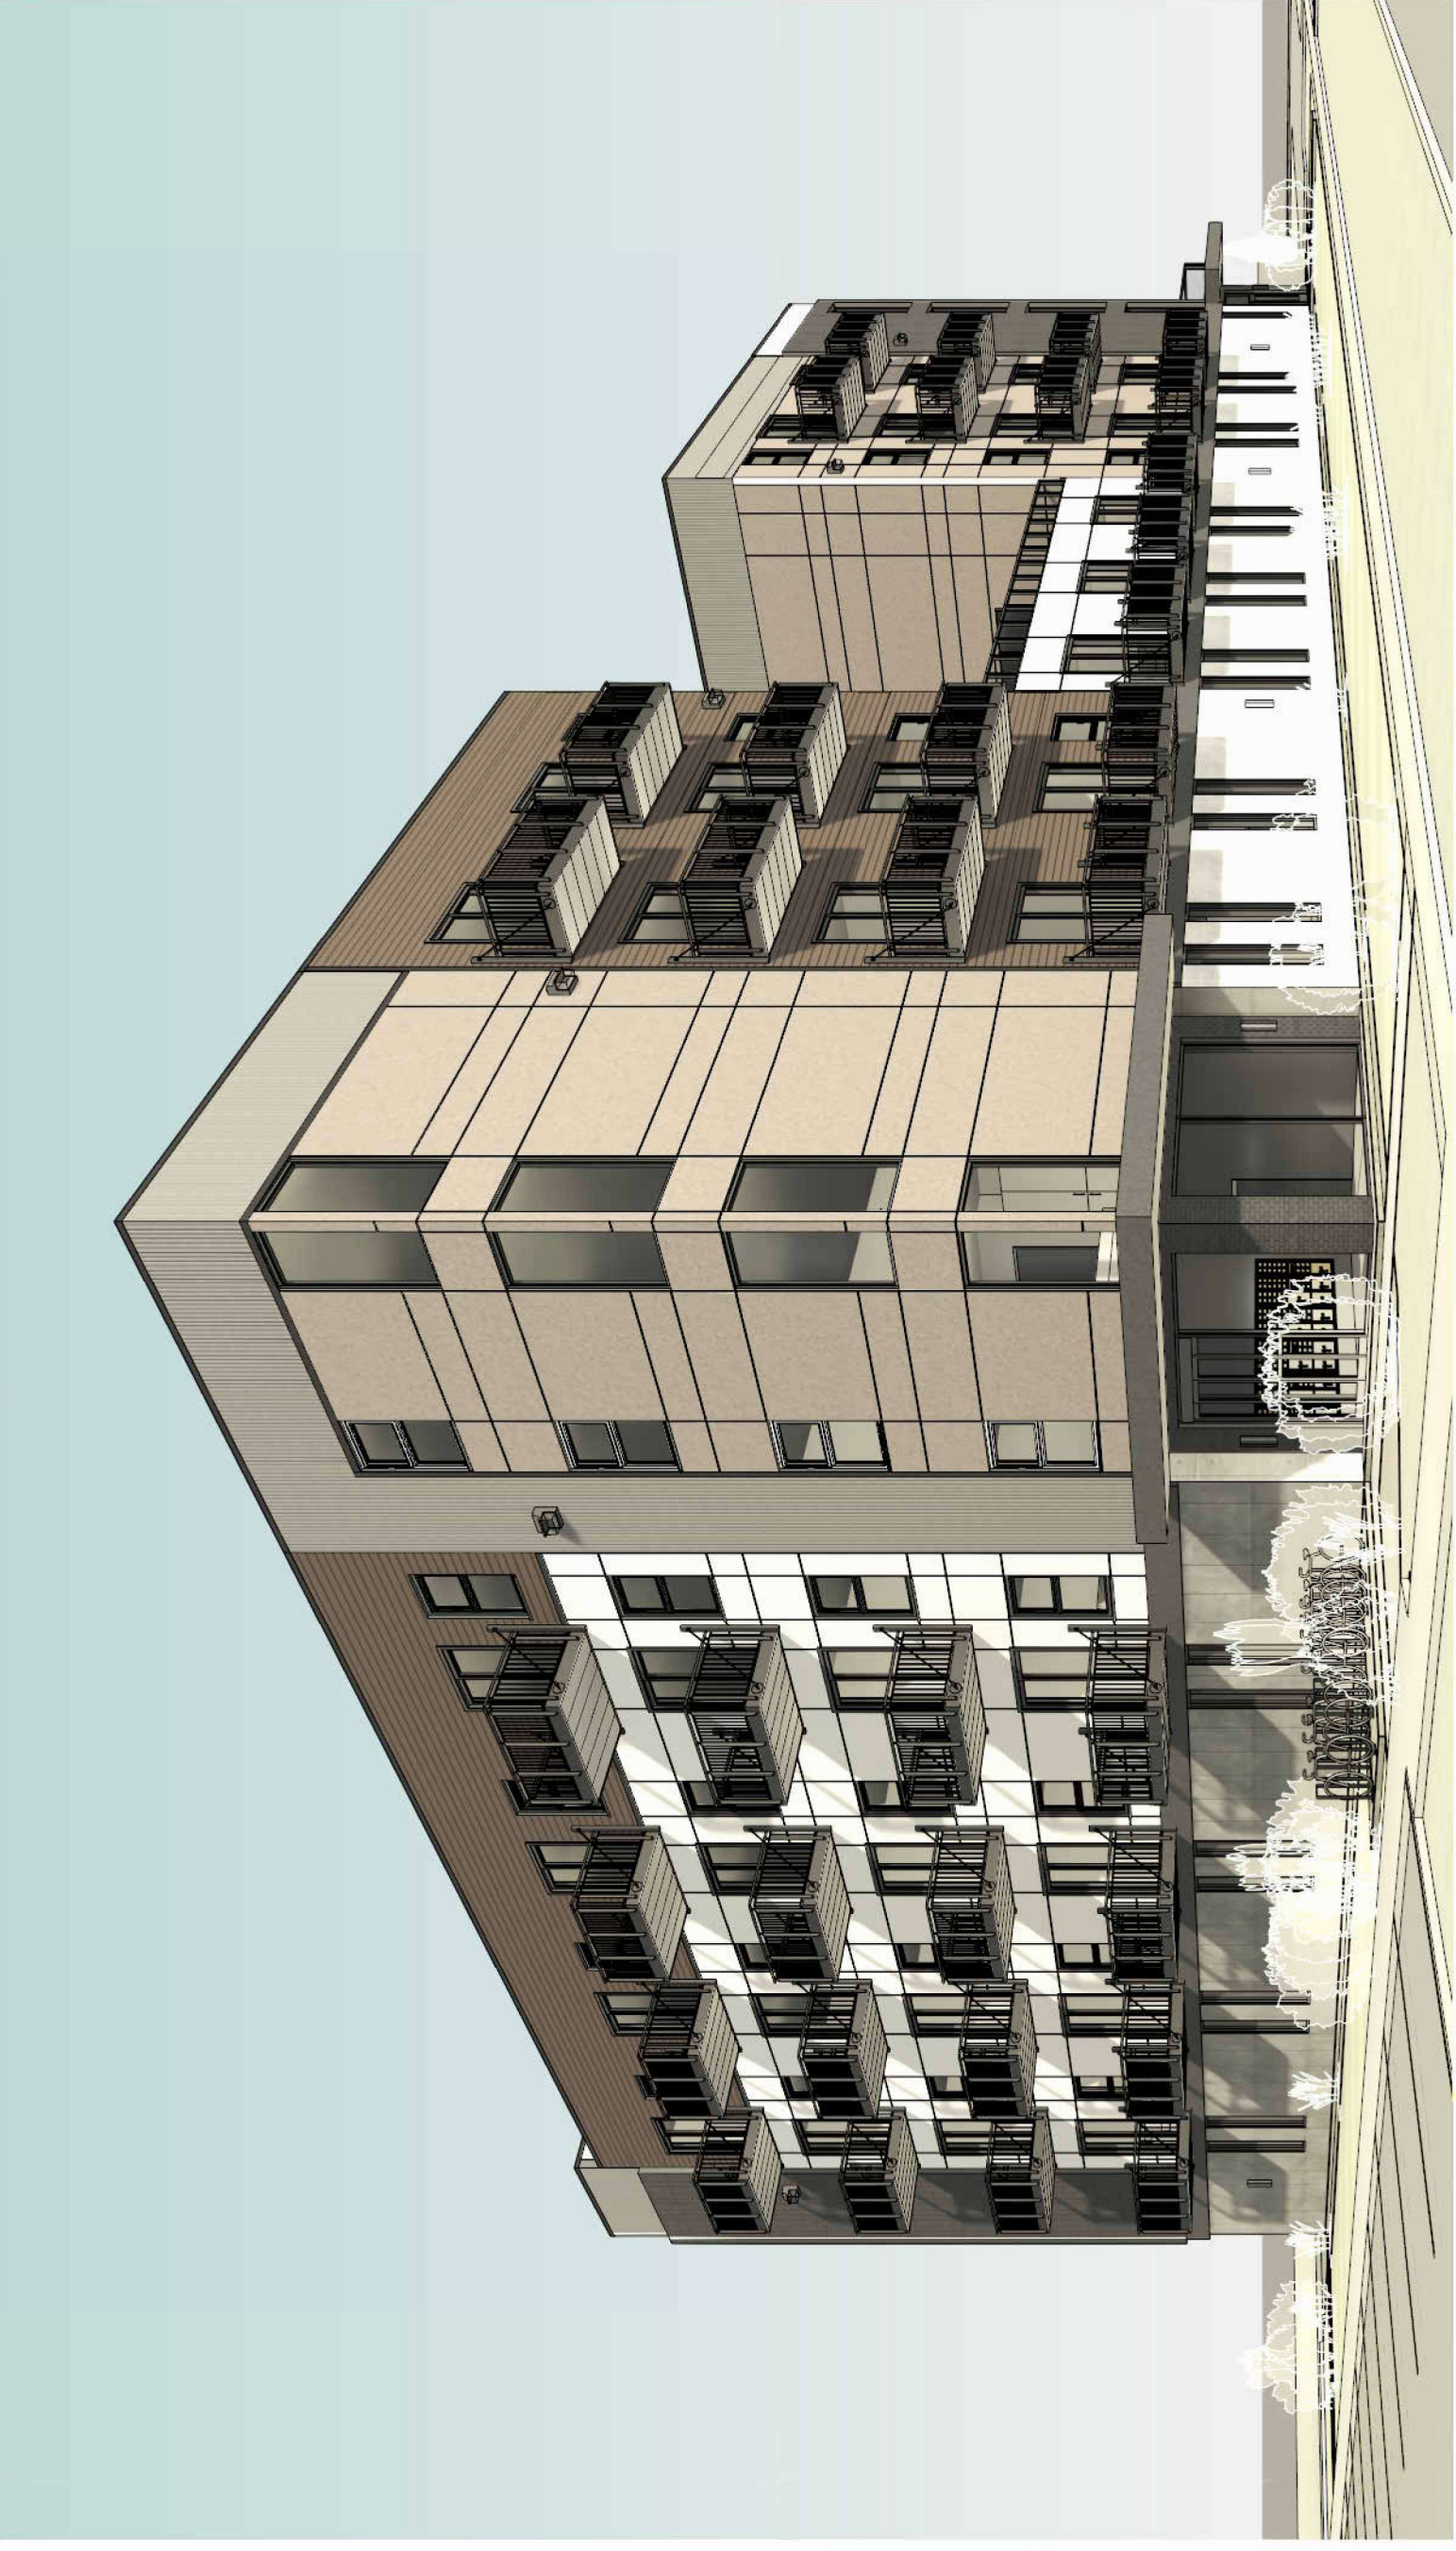

3 3D - CONCEPTUAL C



4 3D - CONCEPTUAL D

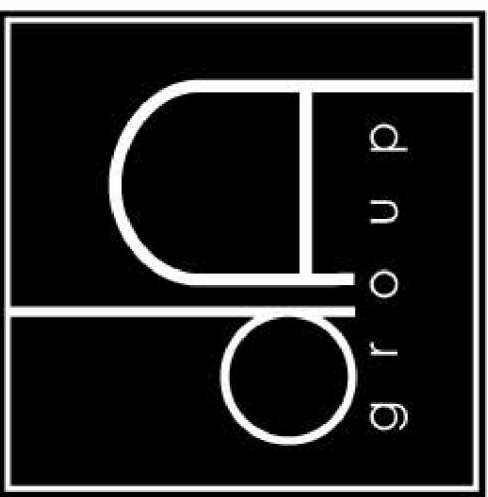

Architecture | Planning | Interiors  
434 5th Street, Suite 1  
Brookings, SD 57006 | P: 605.692.4008  
2301 W. Russell St. Suite 1  
Sioux Falls, SD 57104 | P: 605.692.4008

STAMP:

PRELIMINARY  
PLANS

NOT FOR  
CONSTRUCTION

REVISIONS:  
NO. | DESCRIPTION: | DATE:

SHEET NAME: **PRELIMINARY EXTERIOR  
PERSPECTIVES**  
PROJECT NO. DA23-074  
FULL-SCALE: 24x36  
HALF-SCALE: 12x18  
DRAWING MAY NOT BE PRINTED TO SCALE

**CAMPANILE FLATS**

BROOKINGS, SD  
PROJECT MANAGER:  
**HERMELA ABOYE**

DATE: 05.14.2024

SHEET:

**A2.2**

**PRELIMINARY PLANS - NOT  
FOR CONSTRUCTION**