


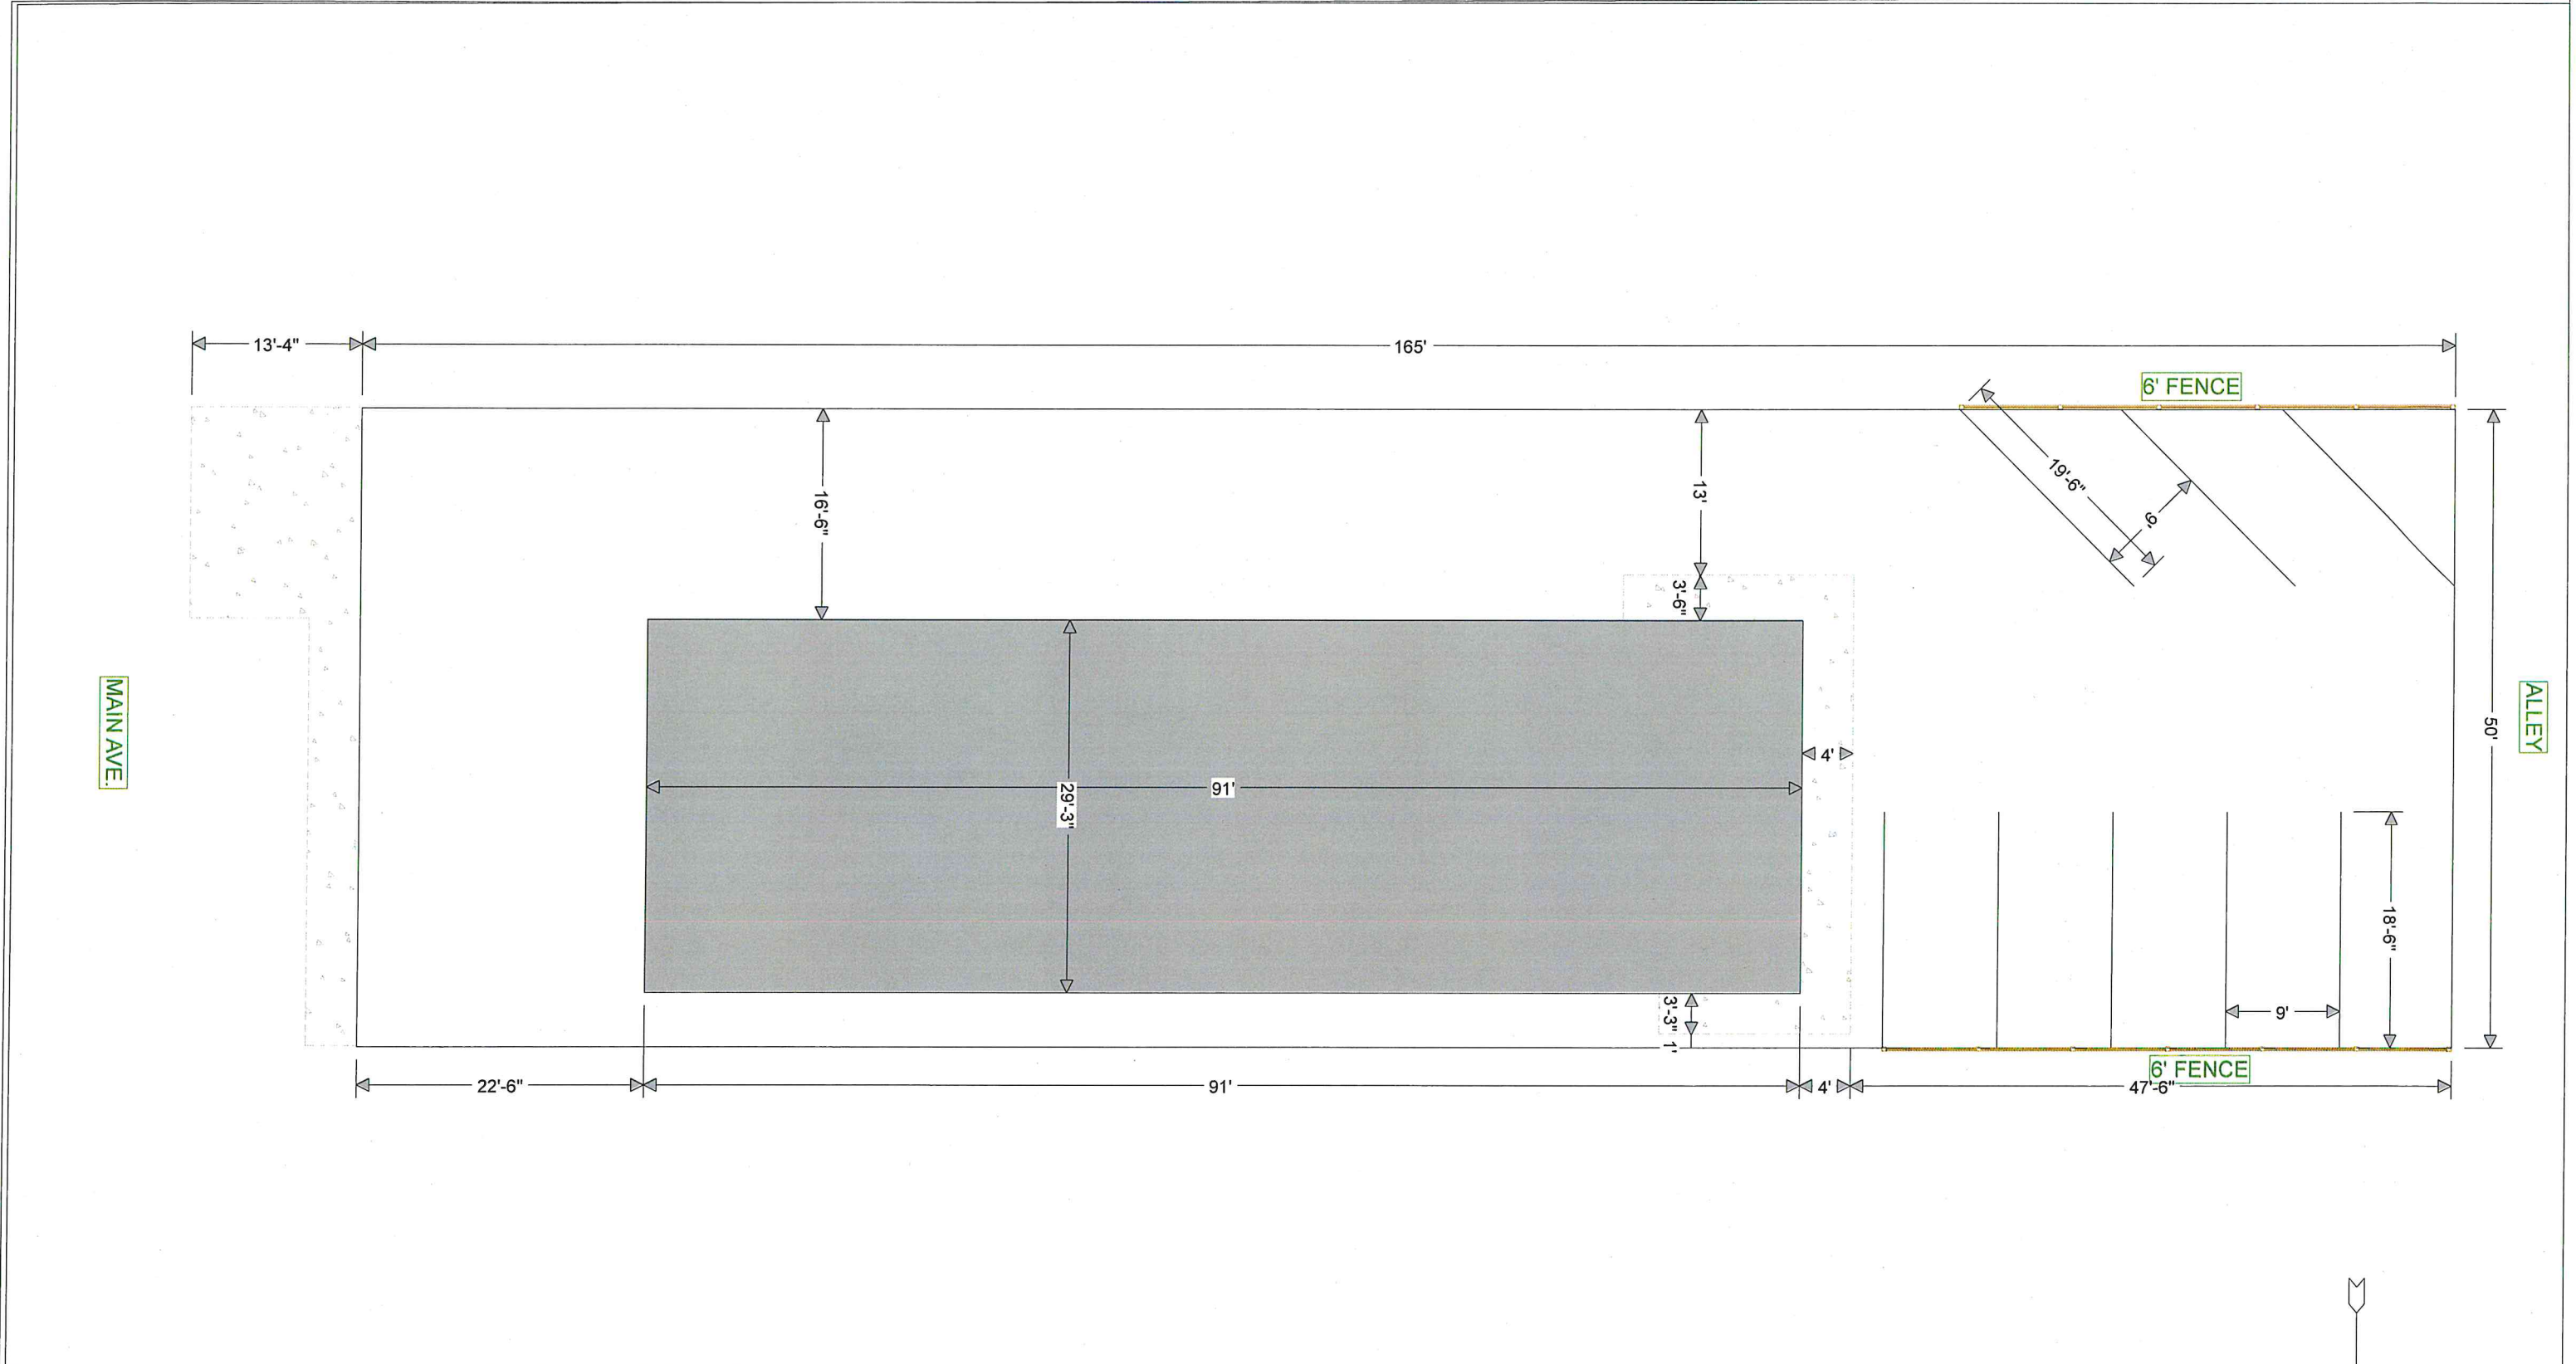

MAIN AVE.

ALLEY

717 & 719 MAIN AVE
BAMBAM MANAGEMENT

REVISIONS
PLAN: X SHANE

FIELD VERIFY ALL DIMENSIONS!!
ALL EXTERIOR DIMENSIONS
ARE TO THE OUTSIDE OF
FRAMING/CONCRETE!!

HAMLIN
Building Center

N