
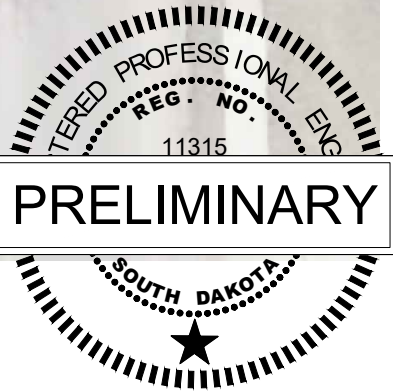


Proposed Site

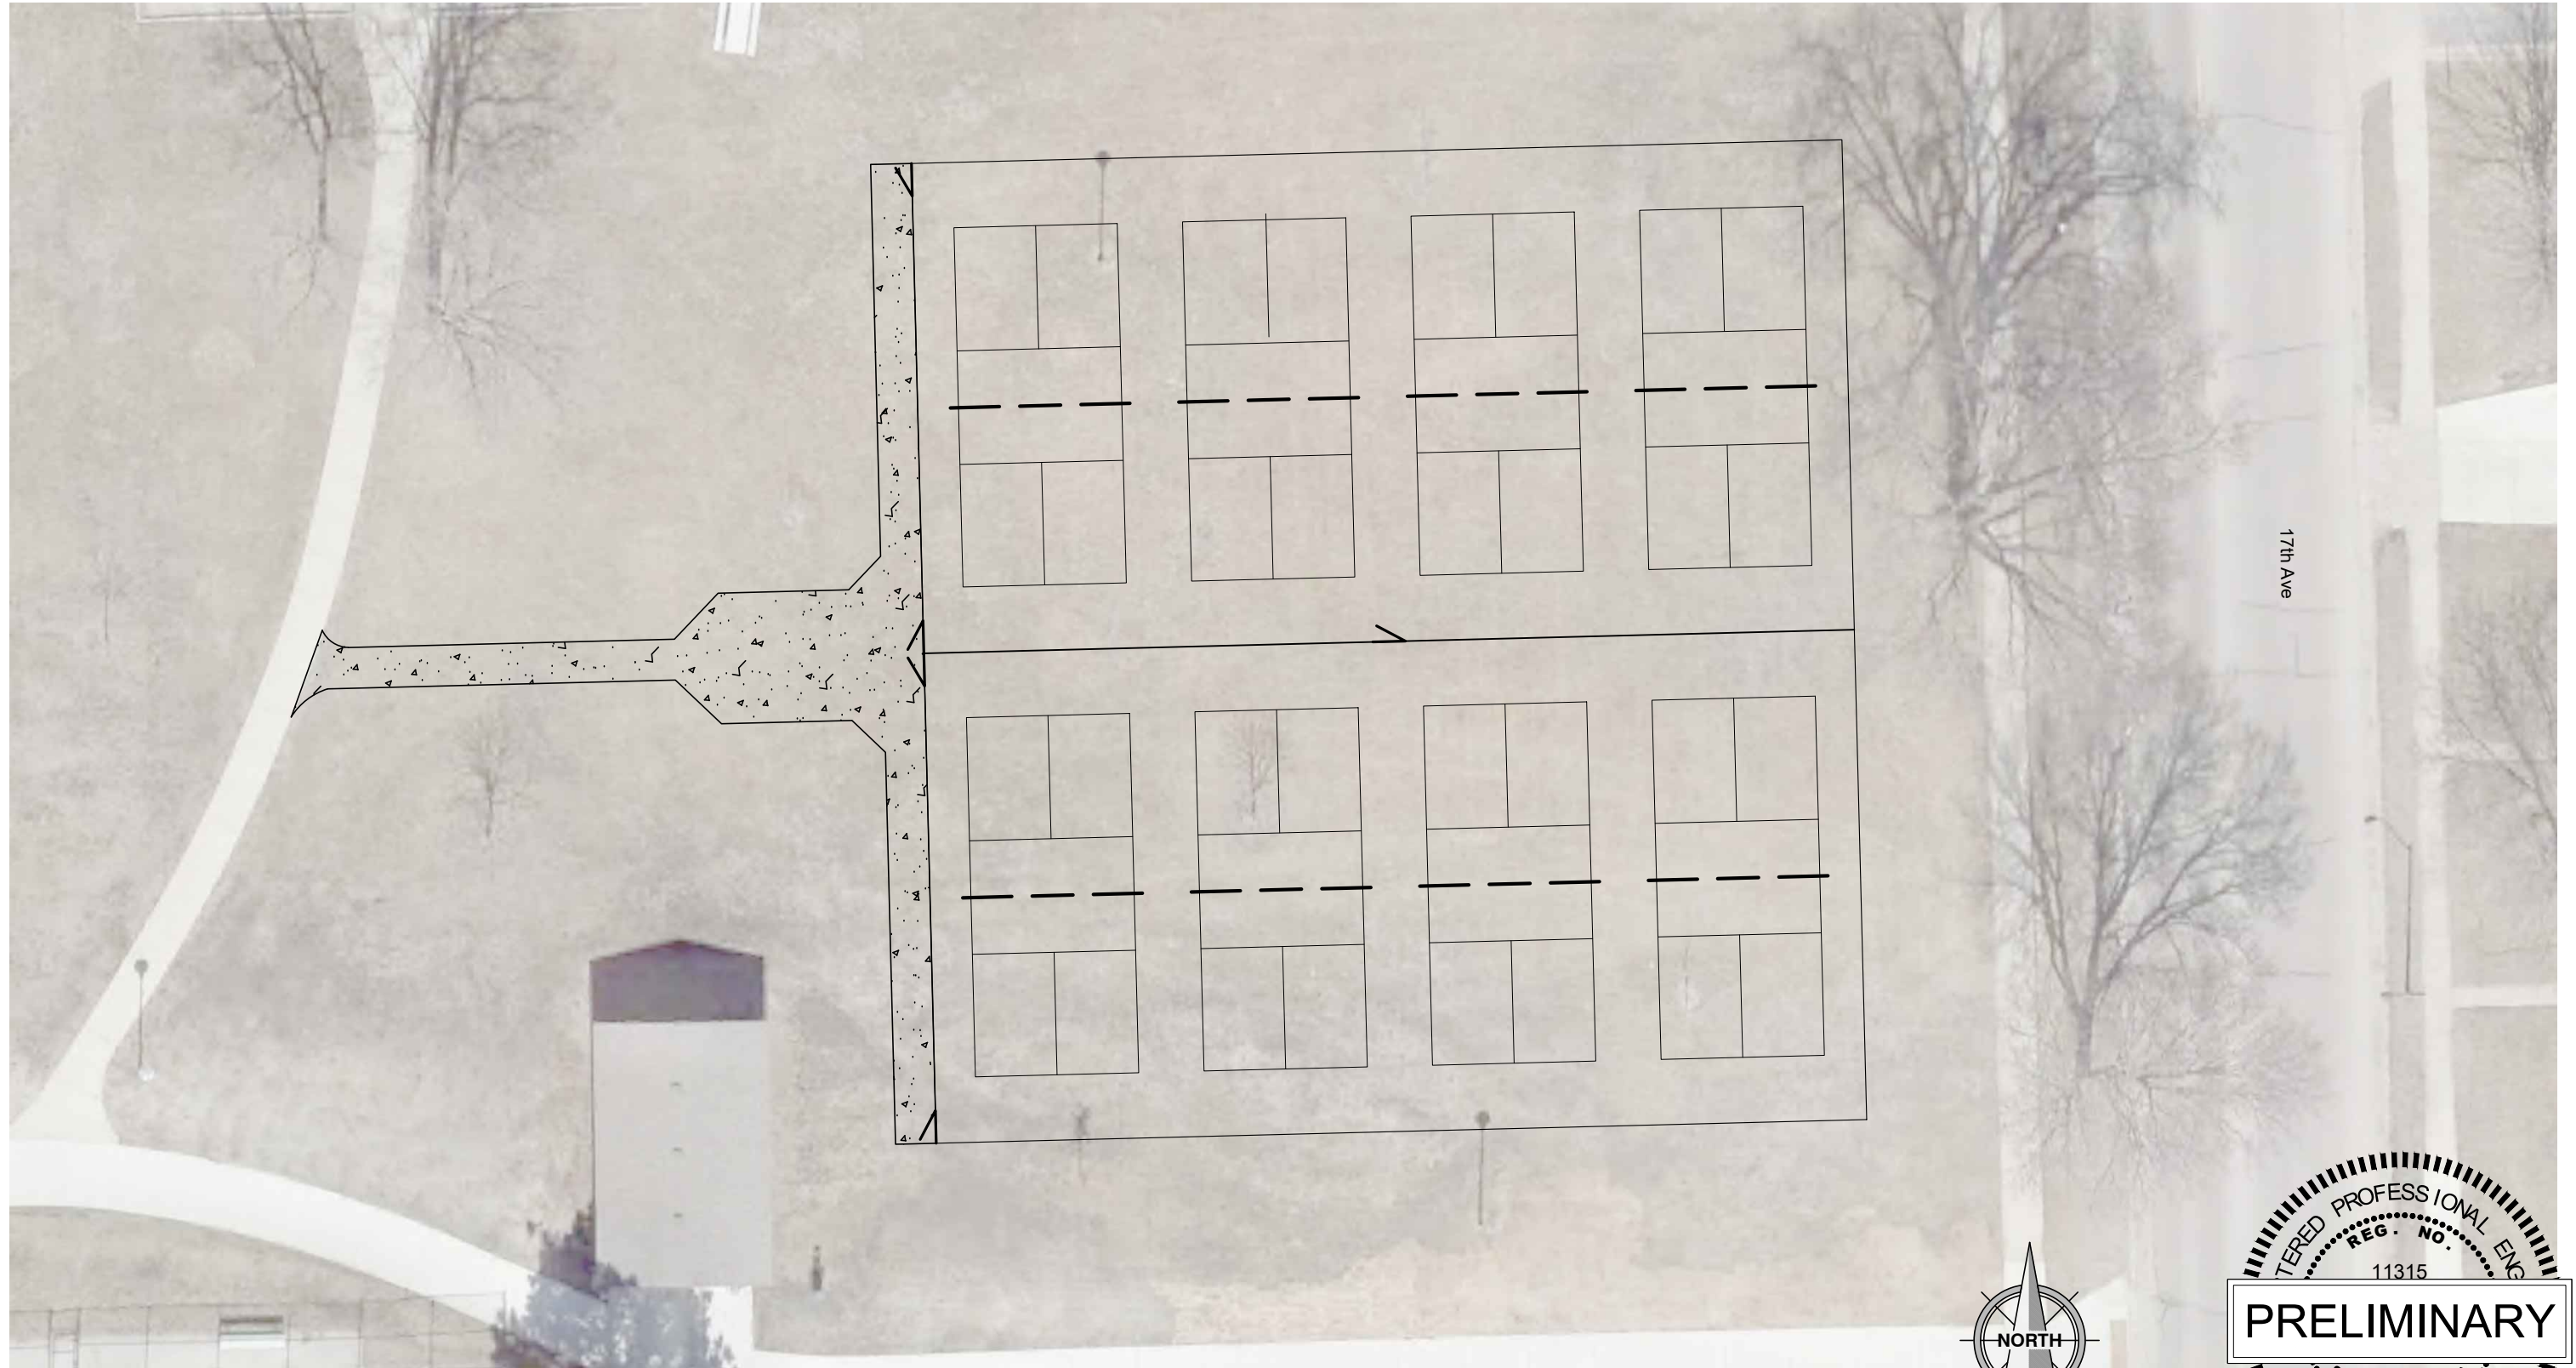

Scale: 1"=20'
10 5 0 10 20

P:\Brookings\Projects\City of Brookings\2023-055 Brookings - Pickleball Courts\Preliminary Design\Preliminary Design - Pickleball Courts - Keyplan.dwg, Proposed, 5/1/2023 8:32:45 AM, R:\Users\Bauer

Brookings Pickleball Courts

CAD Filename:
Preliminary Design

CDI Project No.
2023-055

Drawn By:
ERB

Checked By:
JJC

Scale:
1" = 20'

Date:
5/3/2023



609 Main Ave S
Brookings, SD
605-696-3200

Sheet No:

of No: