



Proposed Layout

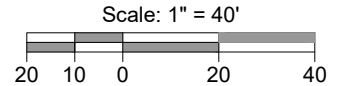

Small Diameter Outlet Pipe w/Valley Gutter to Curb Flowline

Proposed Detention to Meet Drainage Criteria

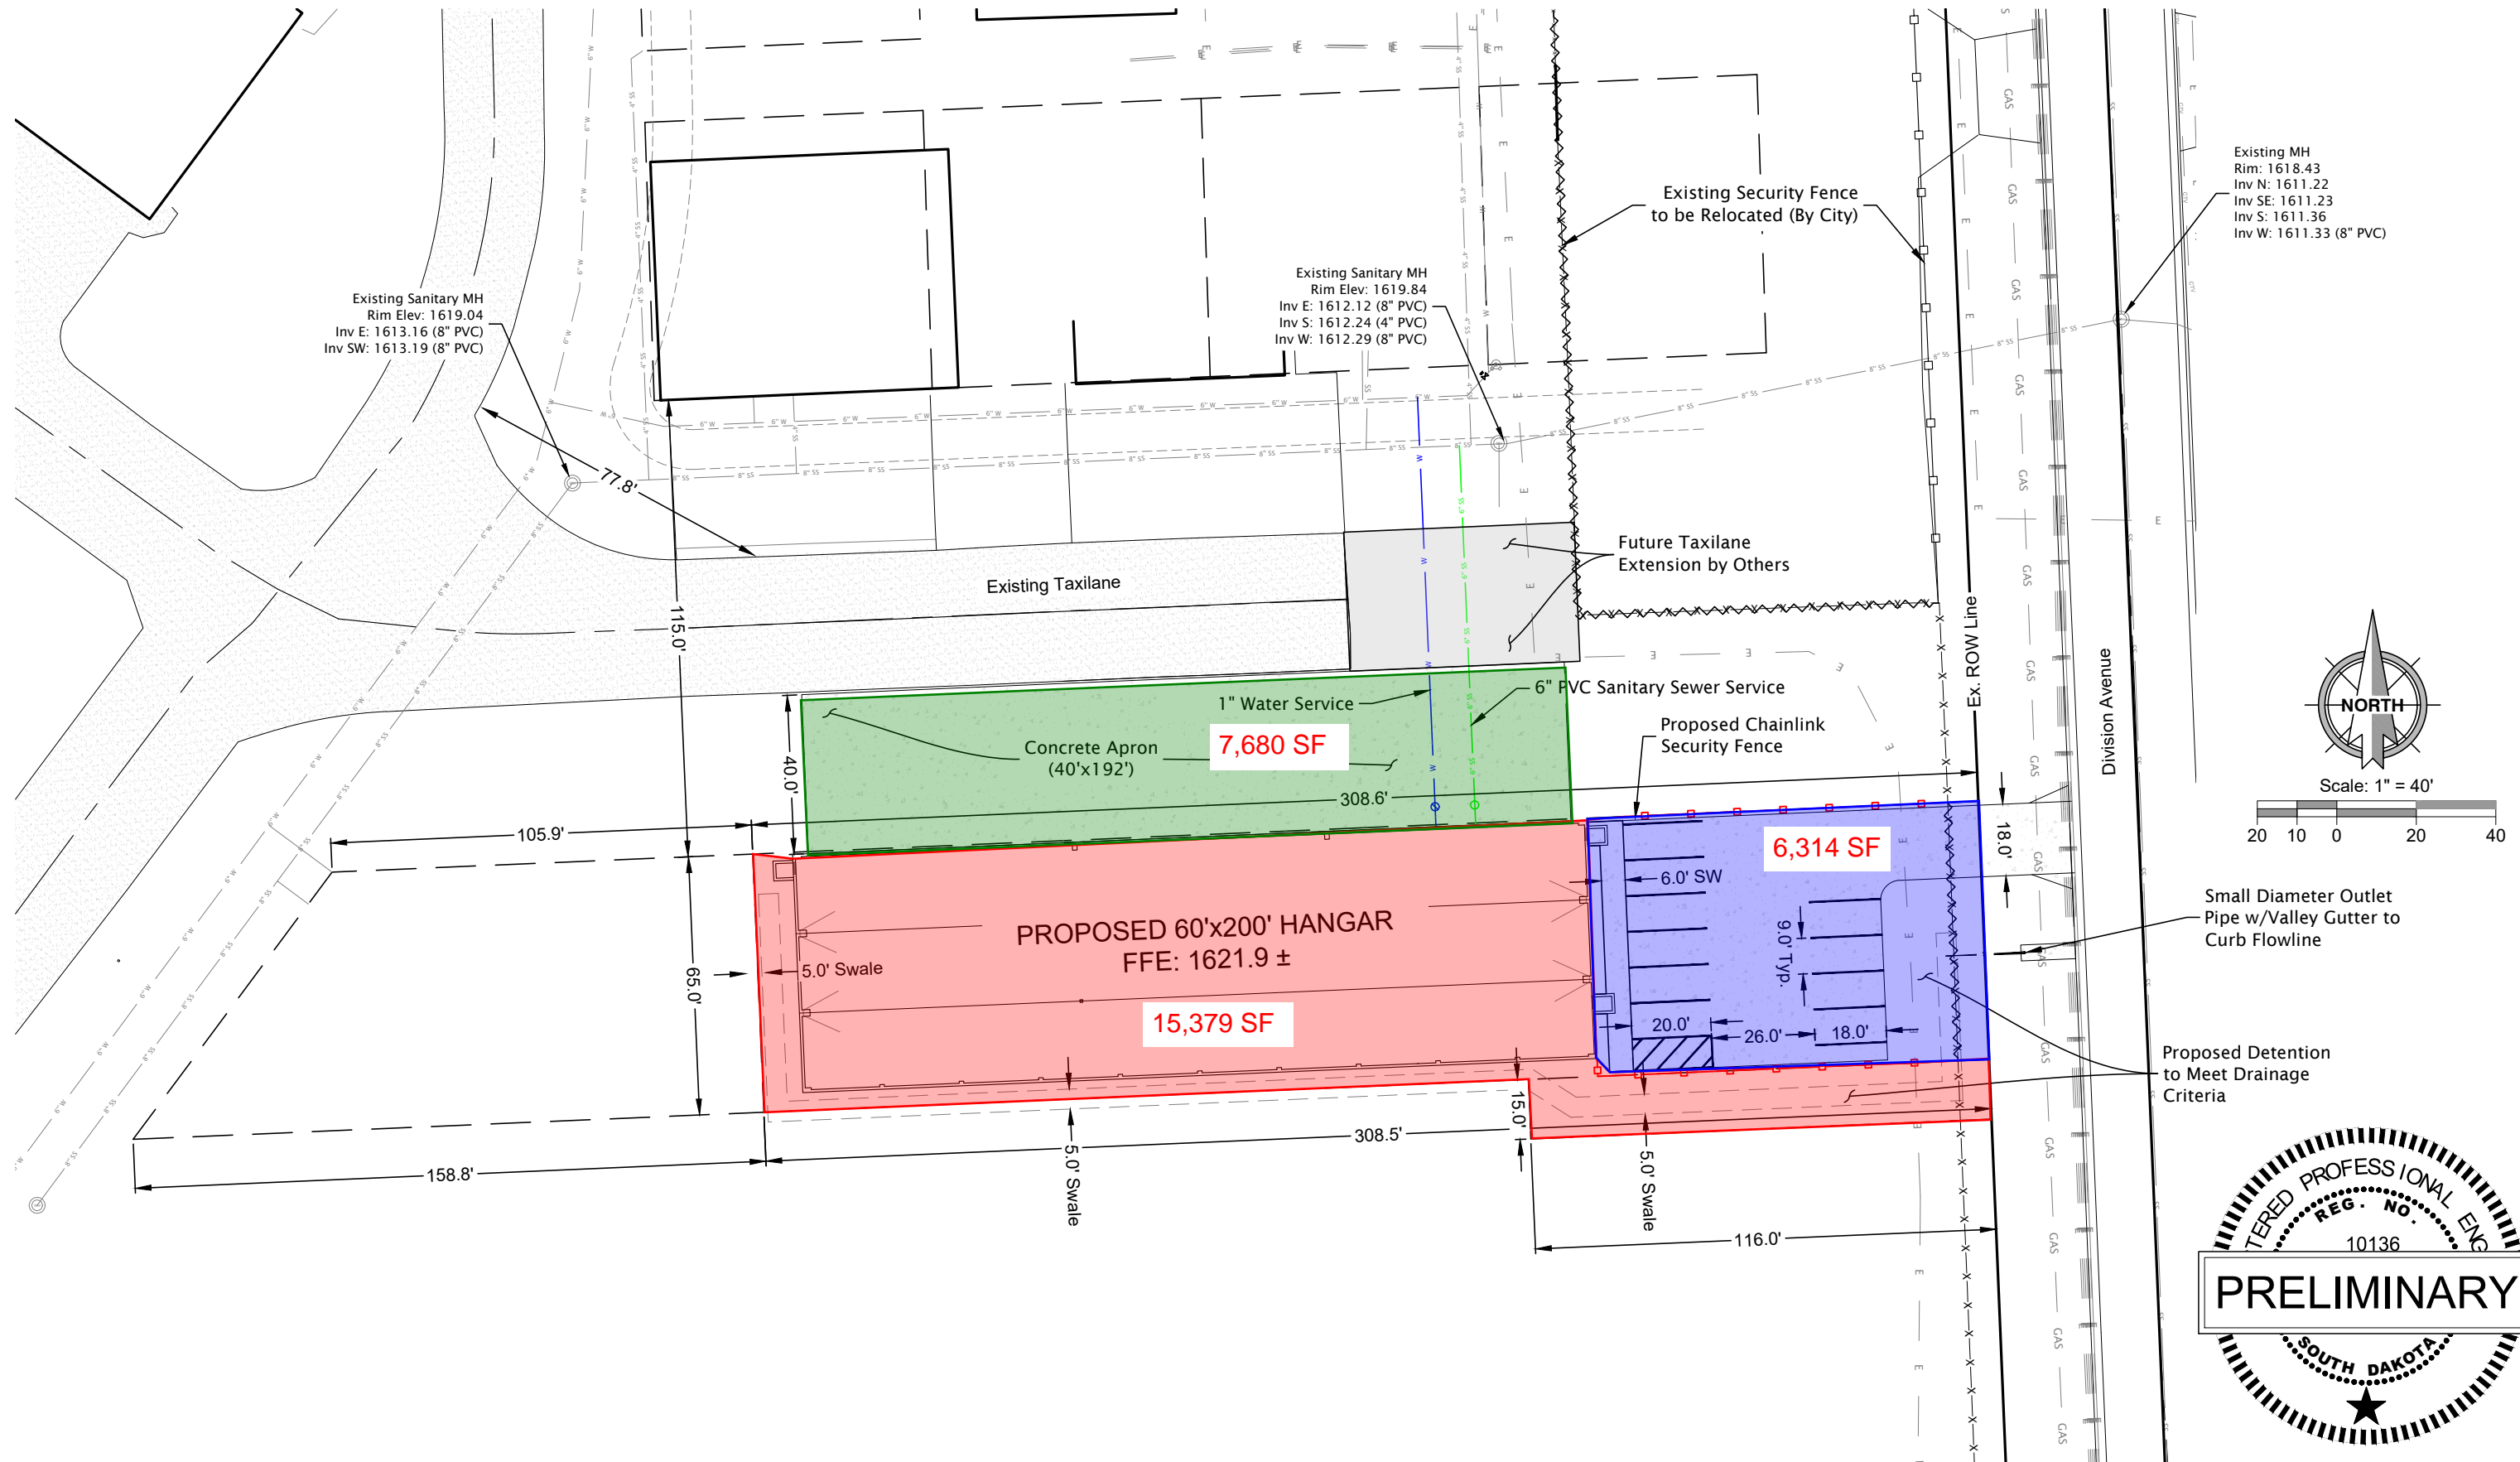