


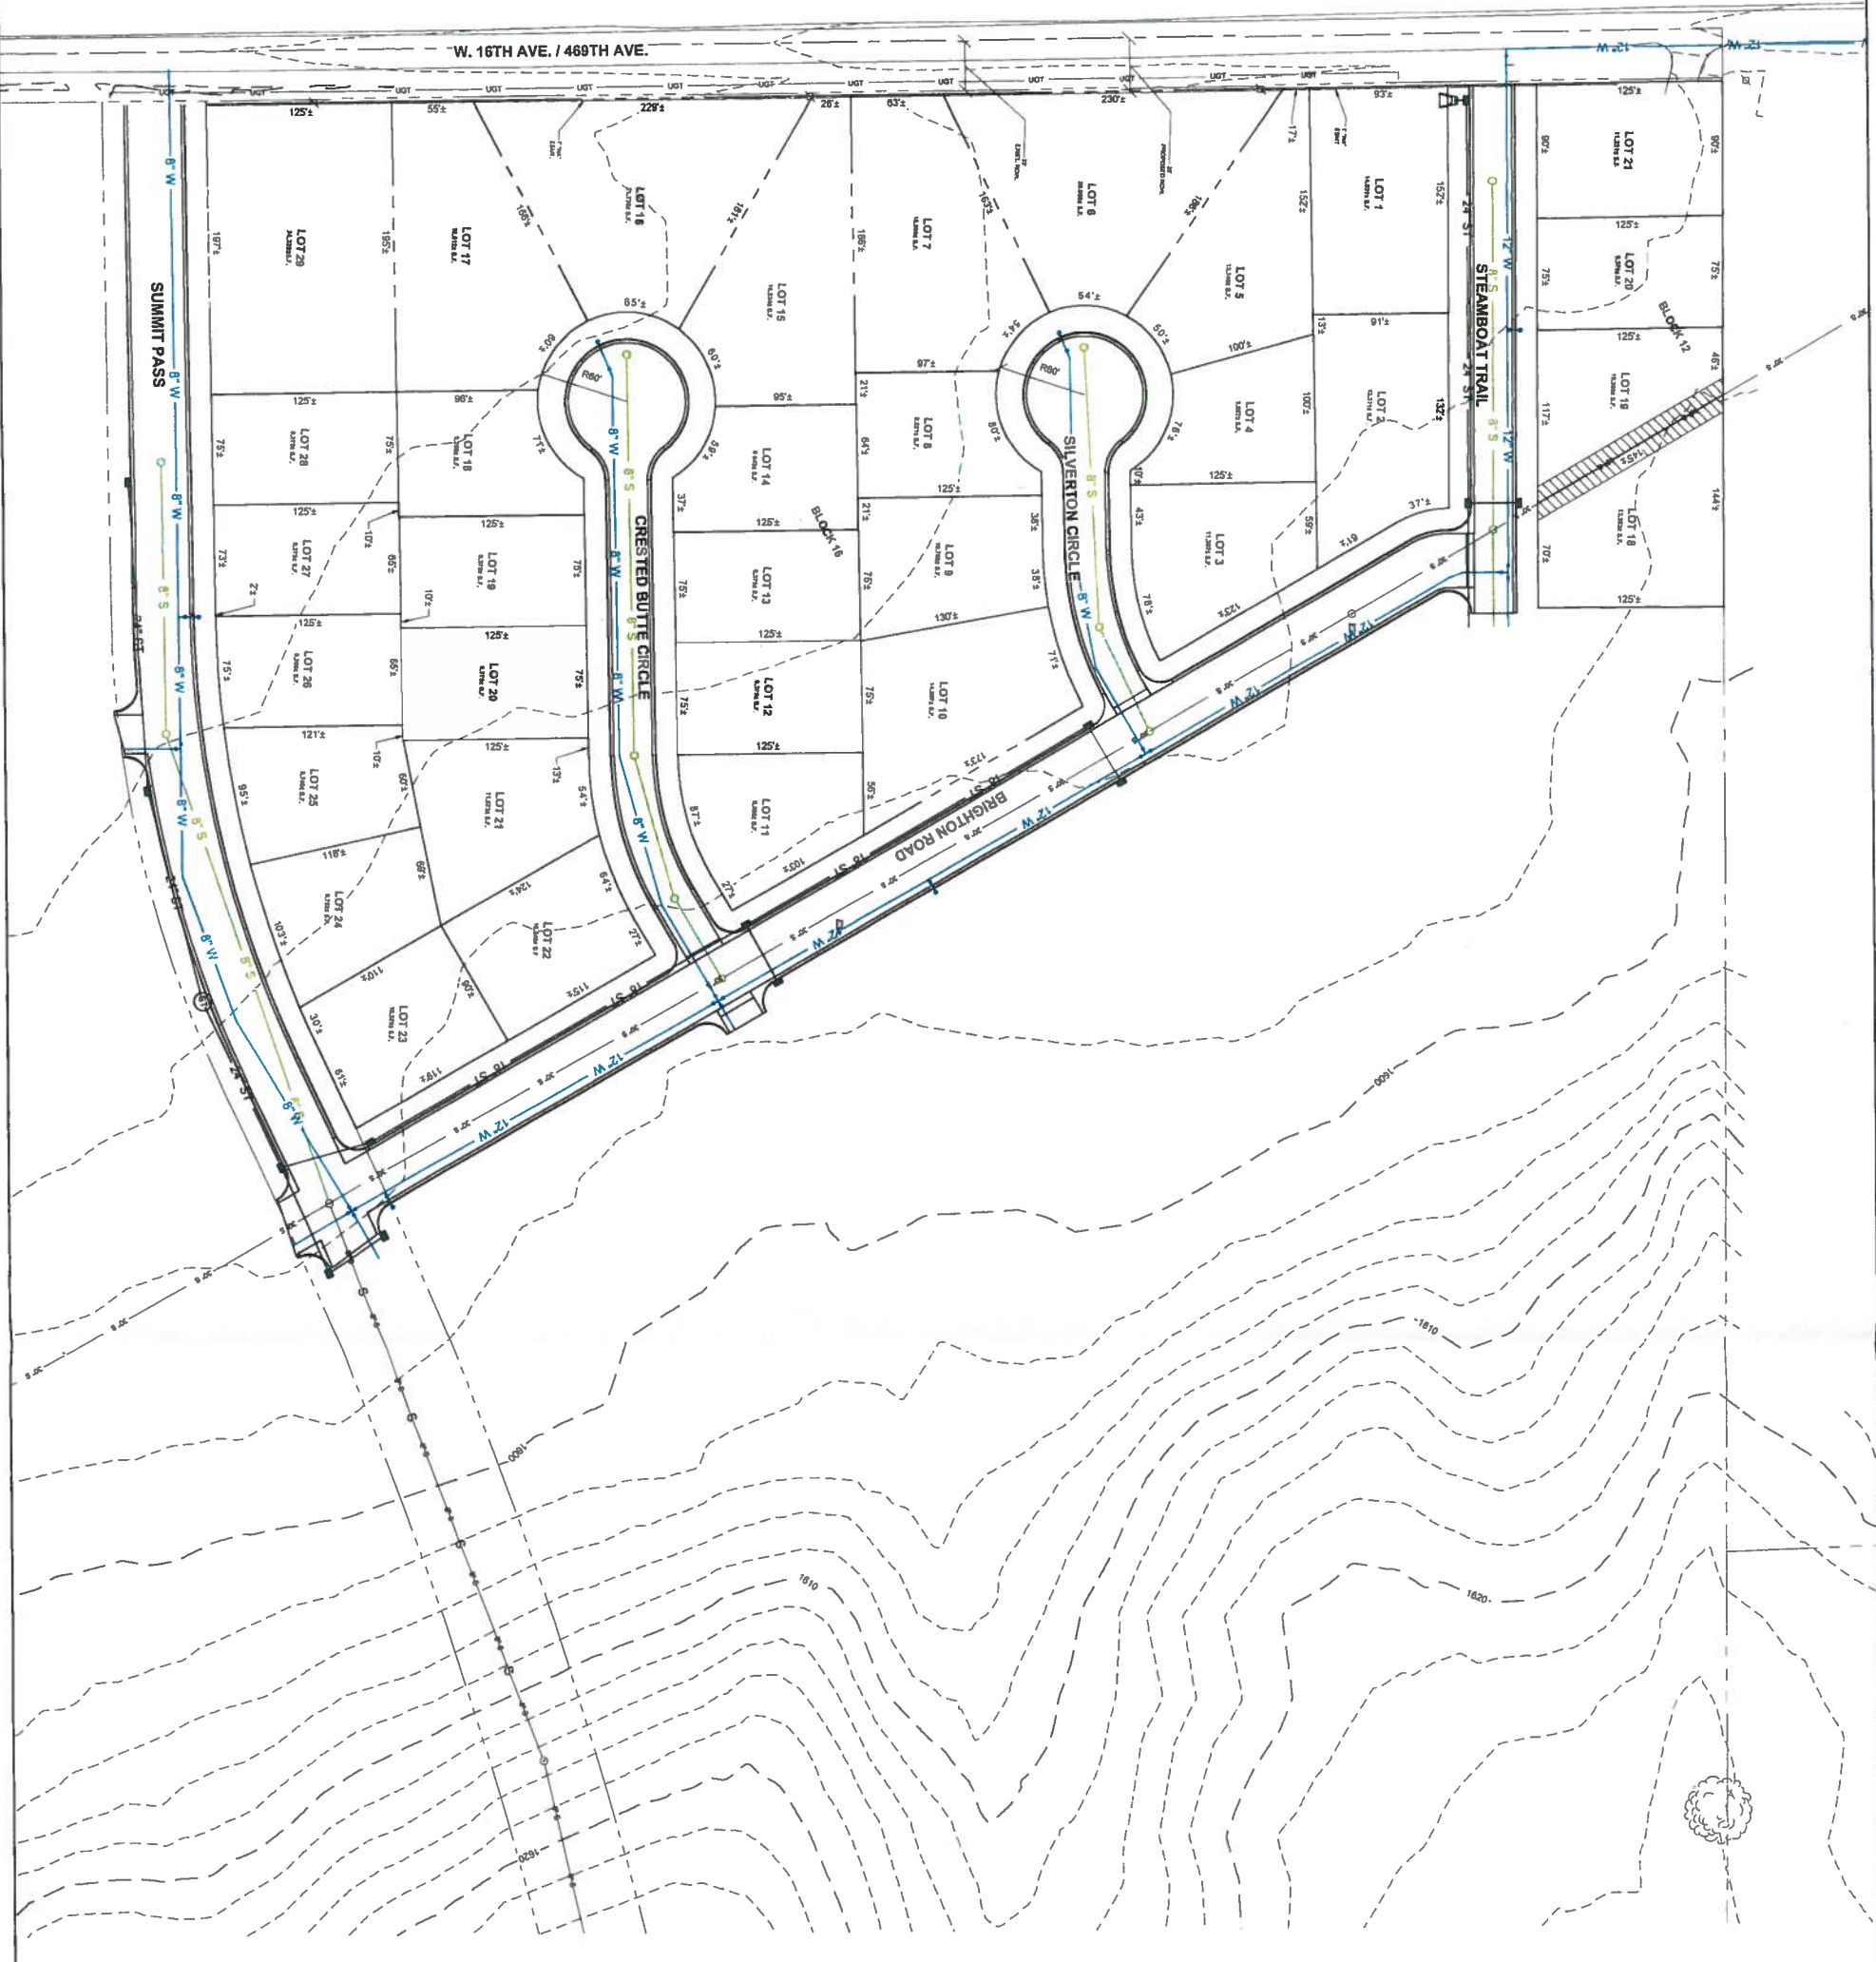

LEGEND

- MONUMENT (ROUND)
- EXISTING PROPERTY LINE
- - - PROPOSED PROPERTY LINE
- - - FUTURE PROPERTY LINE
- - - PROPOSED CONTOURS
- - - EXISTING WATER LINE
- - - EXISTING SANITARY LINE
- - - EXISTING STORM LINE
- - - PROPOSED WATER LINE (IF UNLESS OTHERWISE INDICATED)
- - - PROPOSED SANITARY SEWER (IF UNLESS OTHERWISE INDICATED)
- - - PROPOSED STORM LINE
- - - PROPOSED DROP INLET

SCALE 1" = 60'

HORIZONTAL DATUM

- NAD 83
- COORD SYSTEM U.S. STATE PLANE 1983
- ZONE SOUTH DAKOTA NORTH (4001)

VERTICAL DATUM

- NAVD 83
- GEOD 08

ALL DIMENSIONS SHOWN ARE IN TERMS OF U.S. SURVEY FEET

FOR REVIEW ONLY

NOT FOR CONSTRUCTION

SHEET No. 2

PROJECT / SHEET TITLE		
TIMBERLINE ADDITION		
TIF DISTRICT MAP		
BROOKINGS, SD		
REV	DATE	DESCRIPTION

BANNER

engineering a better community

www.bannerassociates.com - Toll Free: 1.855.323.6342

489TH AVE/W 16TH AVE S



6TH ST S

LEGEND

- MONUMENT (FOUND)
- EXISTING PROPERTY LINE
- PROPOSED PROPERTY LINE
- FUTURE PROPERTY LINE
- PROPOSED CONTOURS
- EXISTING WATER LINE
- EXISTING SANITARY LINE
- EXISTING STORM LINE
- PROPOSED WATER LINE
- PROPOSED SANITARY LINE
- PROPOSED SANITARY SEWER
- PROPOSED STORM LINE
- PROPOSED DROP INLET



HORIZONTAL DATUM:
- NAD 83
- COORD. SYSTEM: U.S. STATE PLANE 1983
- ZONE: SOUTH DAKOTA NORTH (4001)
VERTICAL DATUM:
- NAD 83
- GEOID 03
ALL DIMENSIONS SHOWN ARE IN
TERMS OF U.S. SURVEY FEET

PROJECT / SHEET TITLE :

TIMBERLINE ADDITION
TIF DISTRICT MAP

BROOKINGS, SD

REV	DATE	DESCRIPTION

FOR REVIEW ONLY
NOT FOR CONSTRUCTION

BANNER

engineering a better community
www.bannerassociates.com - Toll Free: 1.855.323.6342

JOB NO.: 21704-02
DATE: FEBRUARY 2018
DESIGNED BY: JDS
CHECKED BY: JDS
DRAWN BY: JDS
SCALE: 1/2" = 100'

SHEET NO.: 1