


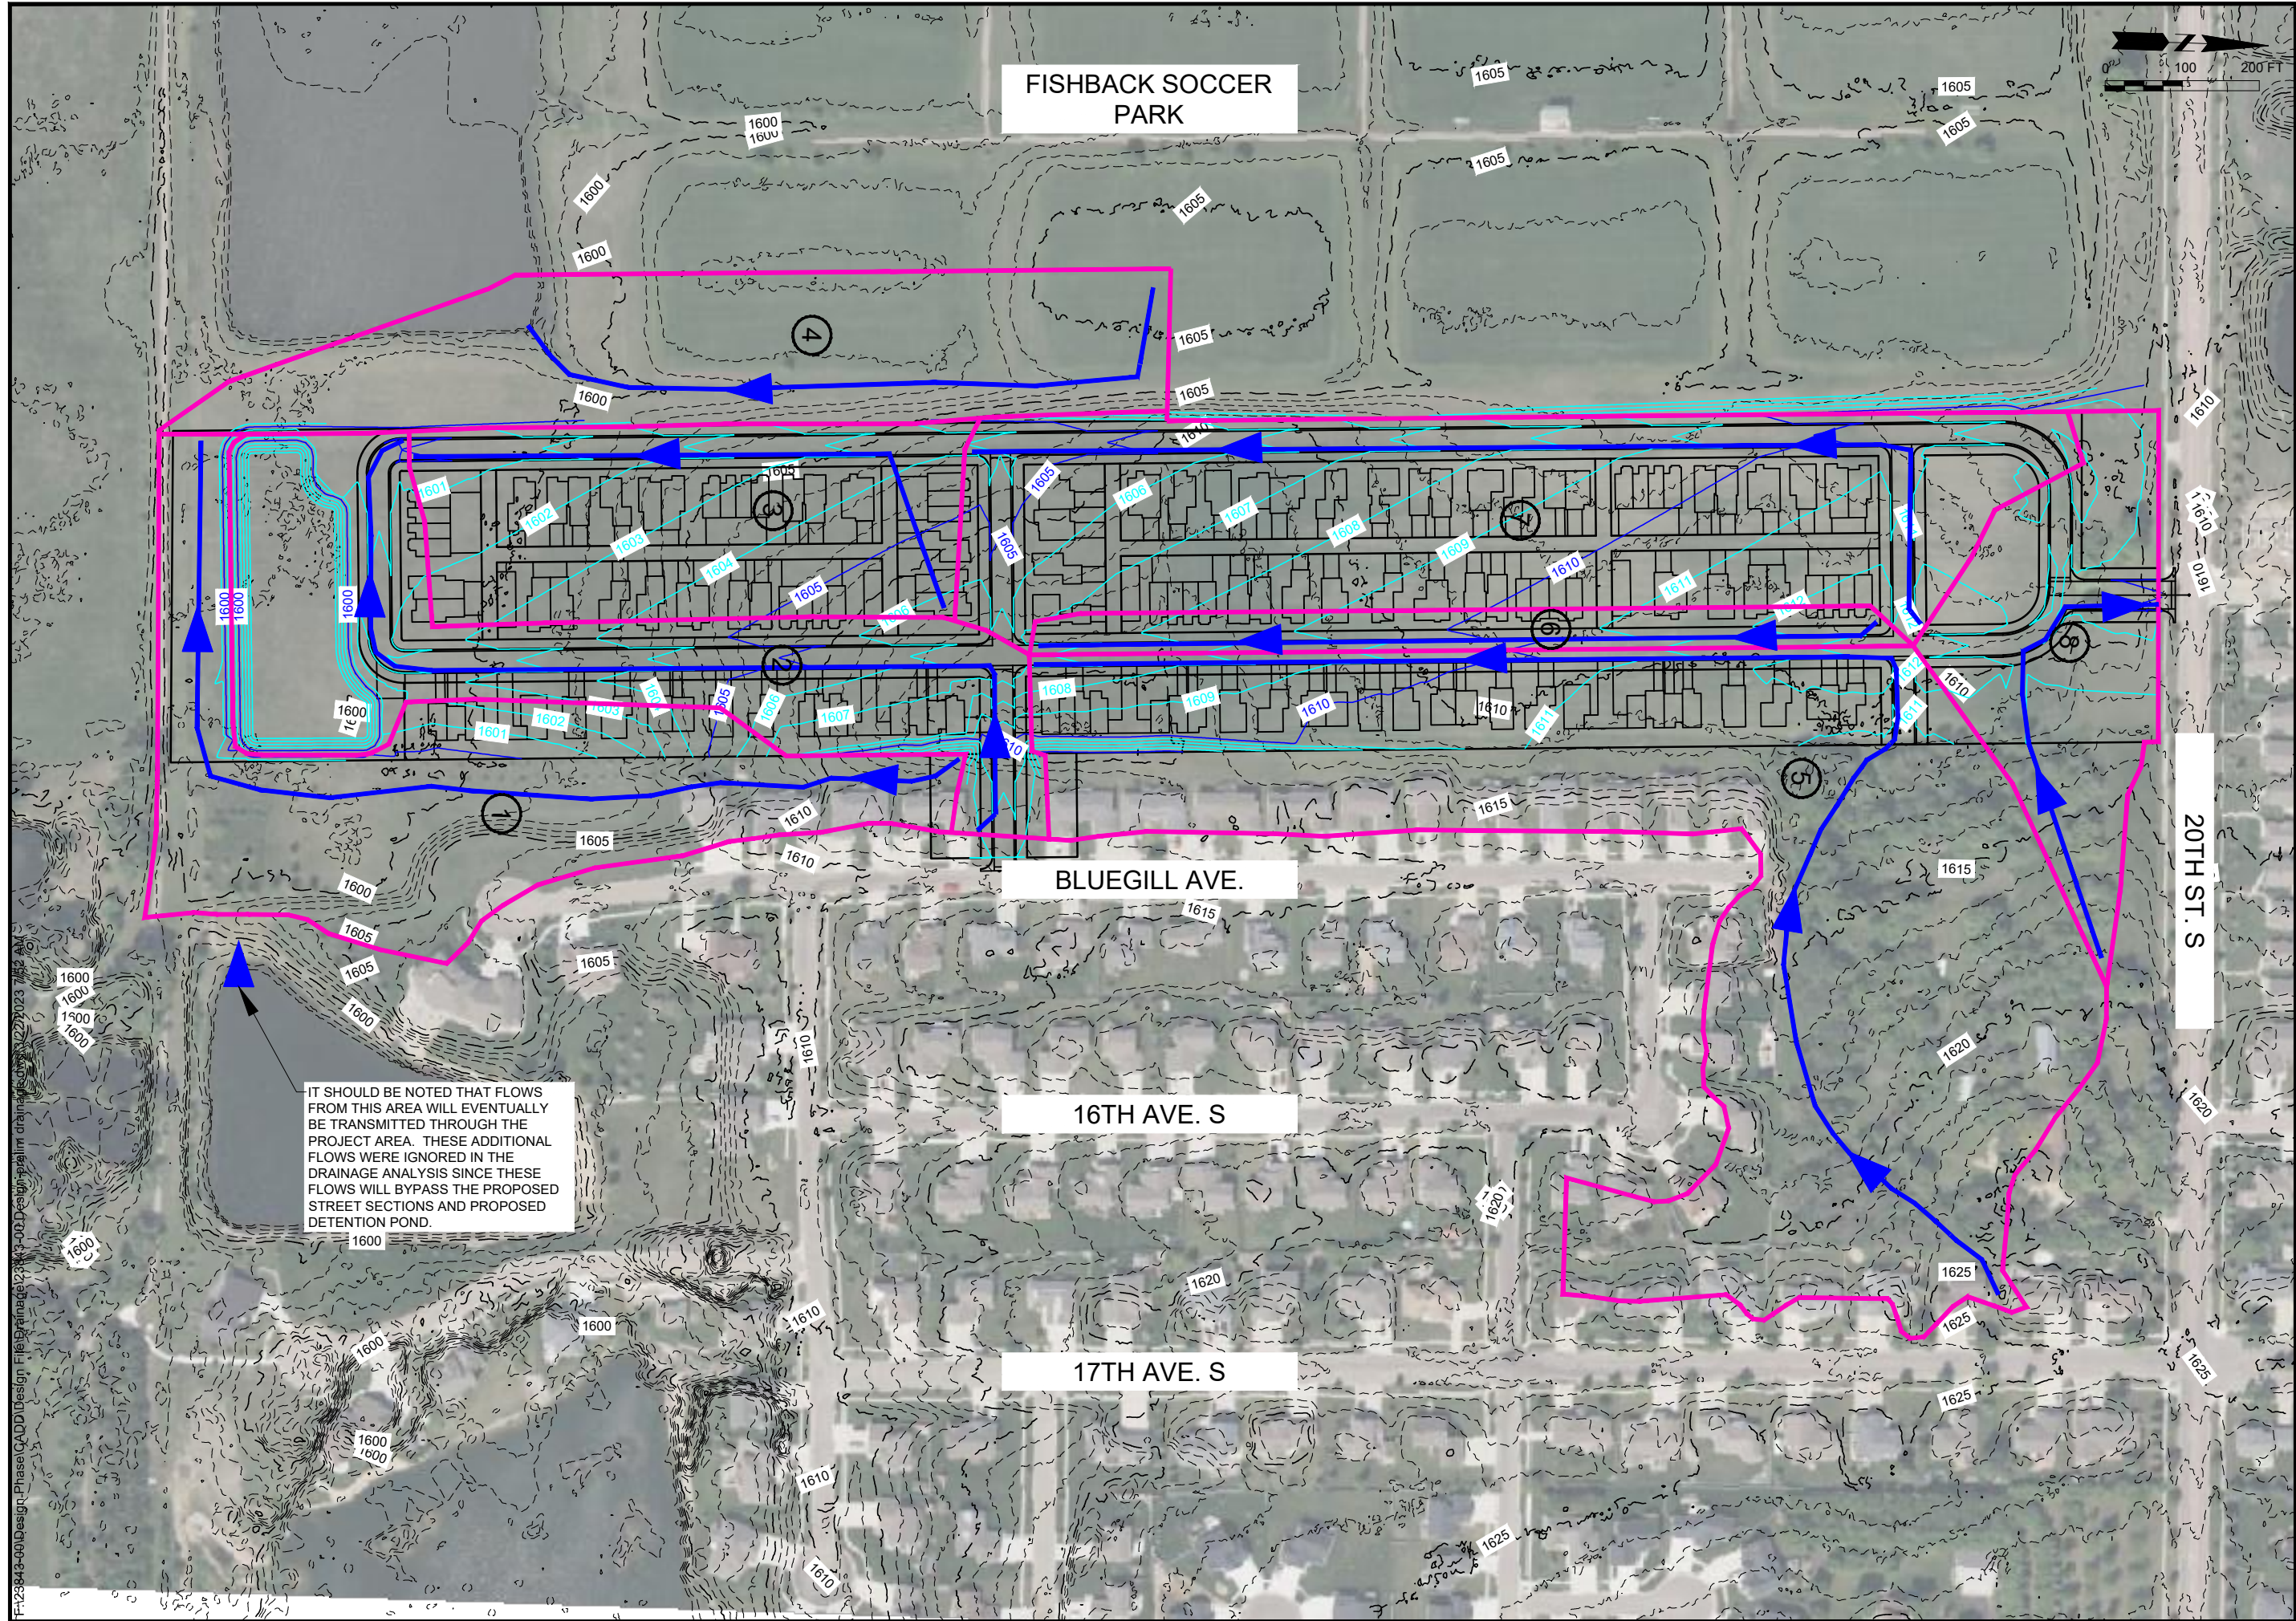

PROJECT / SHEET TITLE:	
BRANCH CREEK ADDITION	
DRAINAGE - POST-DEVELOPED SUBBASIN DELINEATION	
BROOKINGS, SOUTH DAKOTA	
REV.	DATE

FOR
REVIEW ONLY
NOT FOR
CONSTRUCTION

JOB No.:	23843-00
DATE:	MARCH 2023
DESIGNED BY:	PMK
CHECKED BY:	PJC
DRAWN BY:	PMK

0 12" 1"
SCALE REDUCTION BAR

SHEET No.:
SHEET 1