

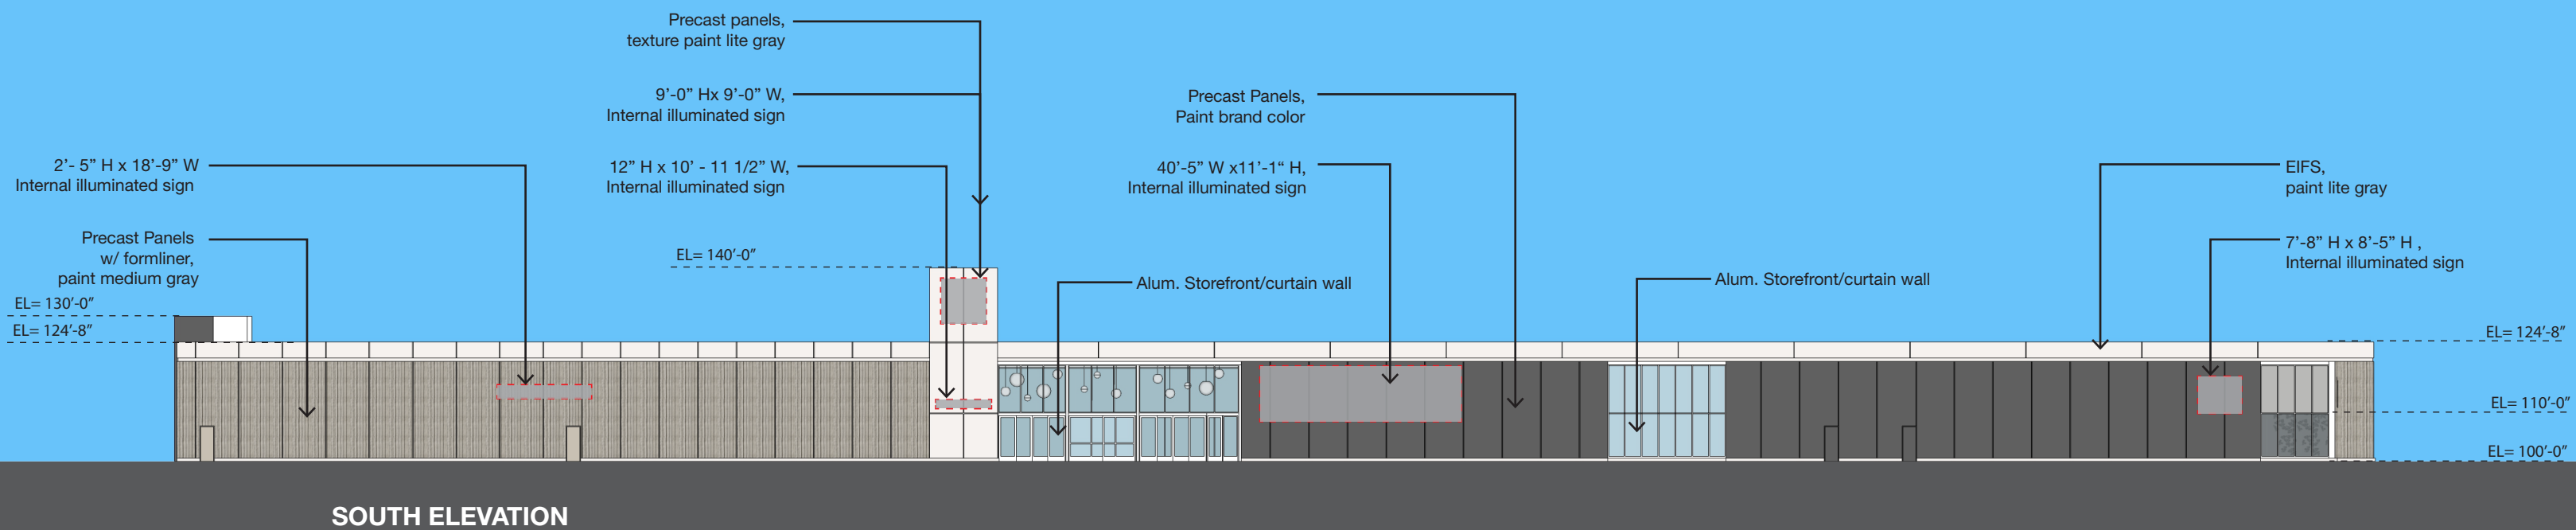


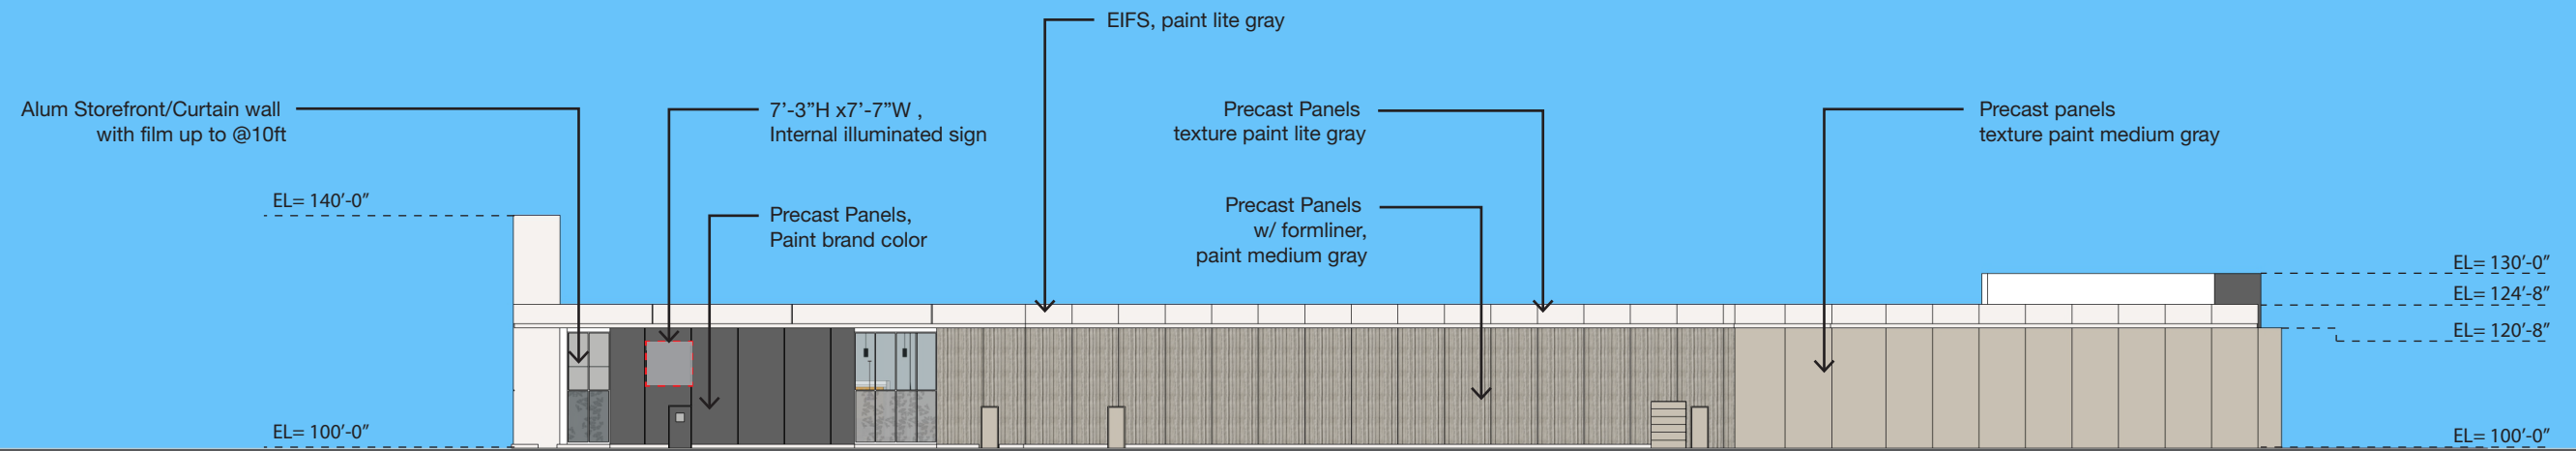

EAST ELEVATION

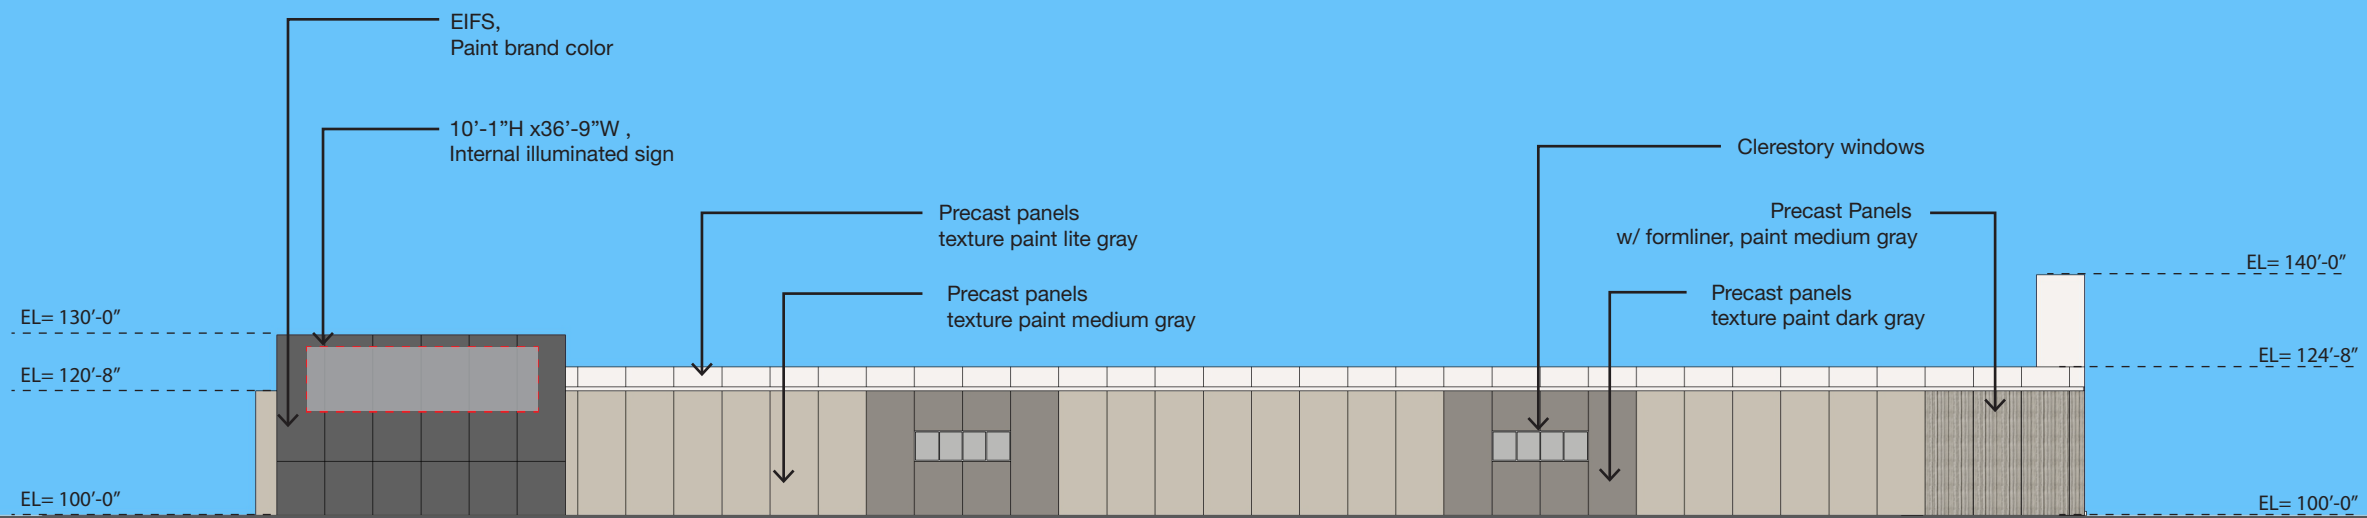

WEST ELEVATION