


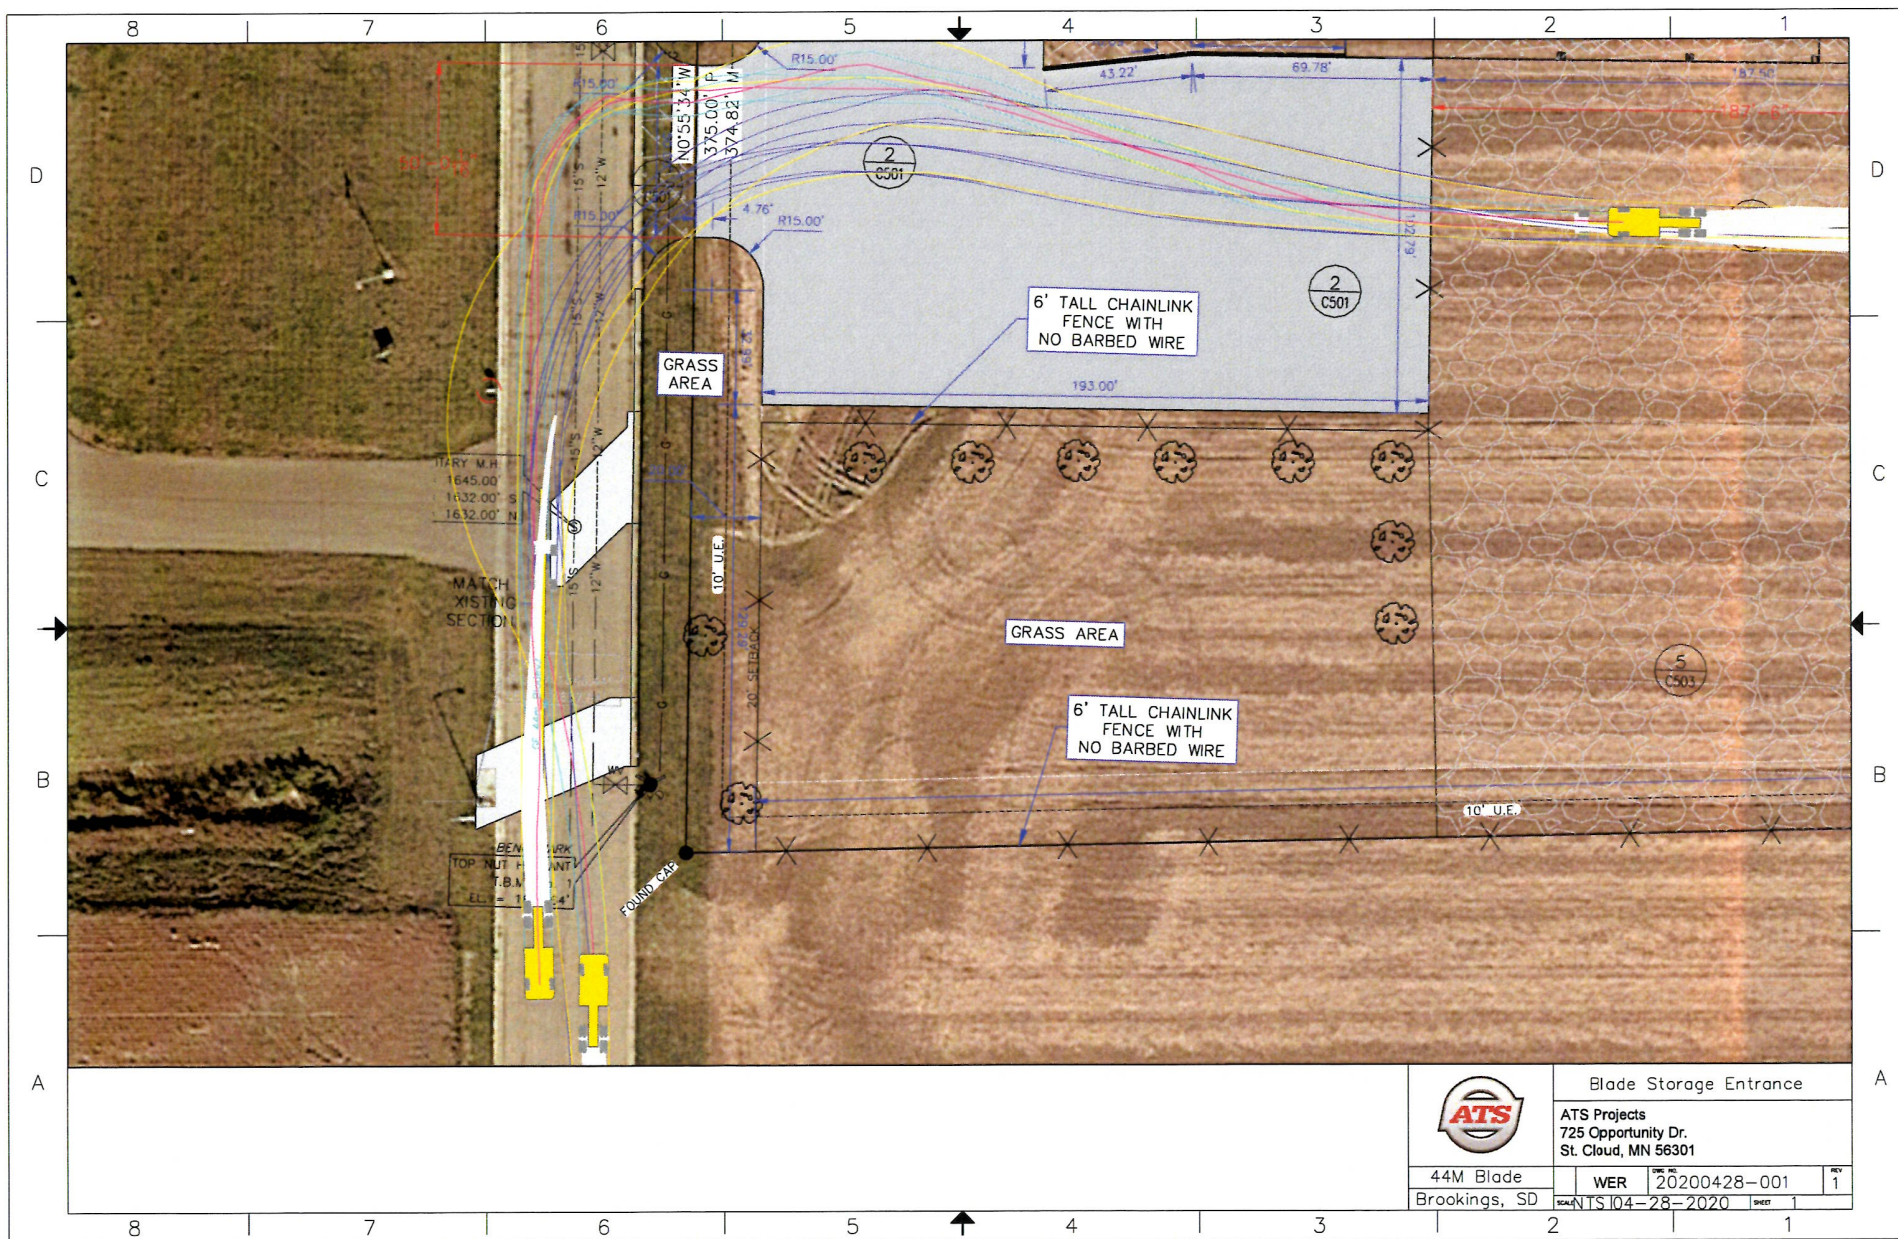

Blade Storage Entrance

ATS Projects
725 Opportunity Dr.
St. Cloud, MN 56301

44M Blade
Brookings, SD

WER 20200428-001

NTS 104-28-2020

1