


TITLE INSURANCE DRAWING
(FOR INFORMATION PURPOSES ONLY)

FOR DAKOTA RESIDENTS
BROOKSHIRE ST

Lot 2
BLOCK 10
CAMMLOT SQUARE ADDITION
BROOKINGS, SD
ADDRESS: 1334 WESTMINSTER LANE

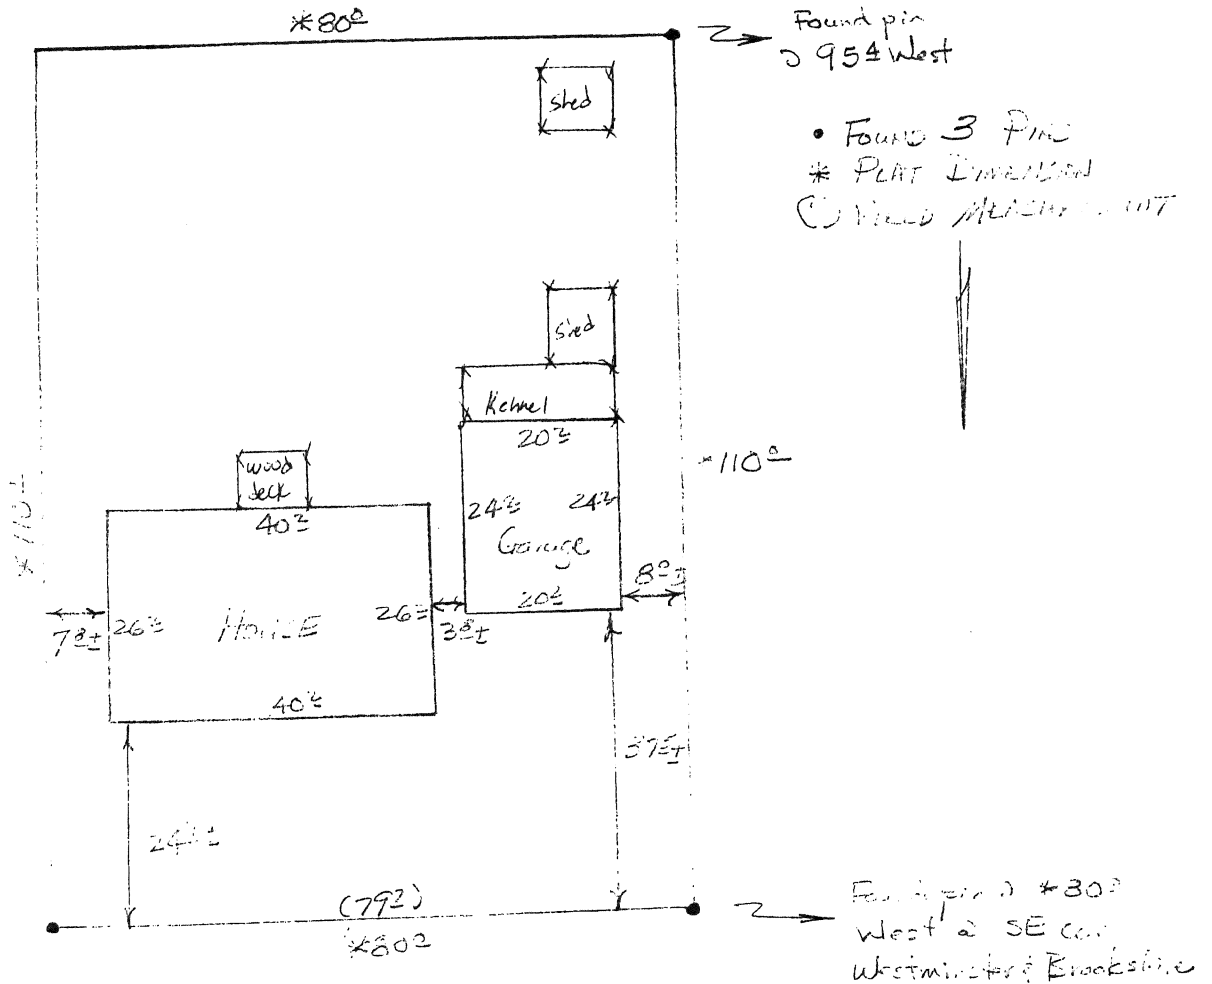

WILSON, A. J. REISSETTER
L.P.E.

NOTE: Field work performed to determine approximate location of structures on lot. A detailed field survey must be completed to determine and verify the exact location of property corners and property lines.

Charles A. Titrum 6-28-96
Charles A. Titrum, PE & LS Date

Re-inspection

I hereby certify that the above described real property was visually re-inspected on March 26, 2008 and there were no visible changes or additions to the Title Insurance Drawing, EXCEPT the addition of the 2 sheds, kennel and wood deck as shown.

Joshua M. Reisetter



Builders FirstSource
3200 E. 6th. St.
Brookings, SD 57006
605-692-6255
605-692-6257 Fax


Residential
Design Services

Owner/Builder:
Koenig
Job Name/Project:
STEGEMAN DECK

All Designs, Ideas, Arrangements and Plans
Indicated by These Drawings and Specifications
are the Property and Copyright of PRO-Build.
These Shall not be used for any other Work,
be Disclosed to Another Person, or Copied for
any Other Use Without Written Permission From
PRO-Build.
Written Dimensions Take Precedence over
Scaled. Contractor Shall Check all Details and
Dimensions and be Responsible for Same.

Date:
6/4/2021
Drawn By:
MN
Checked By:


Scale:
1/4" = 1'-0"
Wall Height:
32" OFF GROUND
Project SF:
184

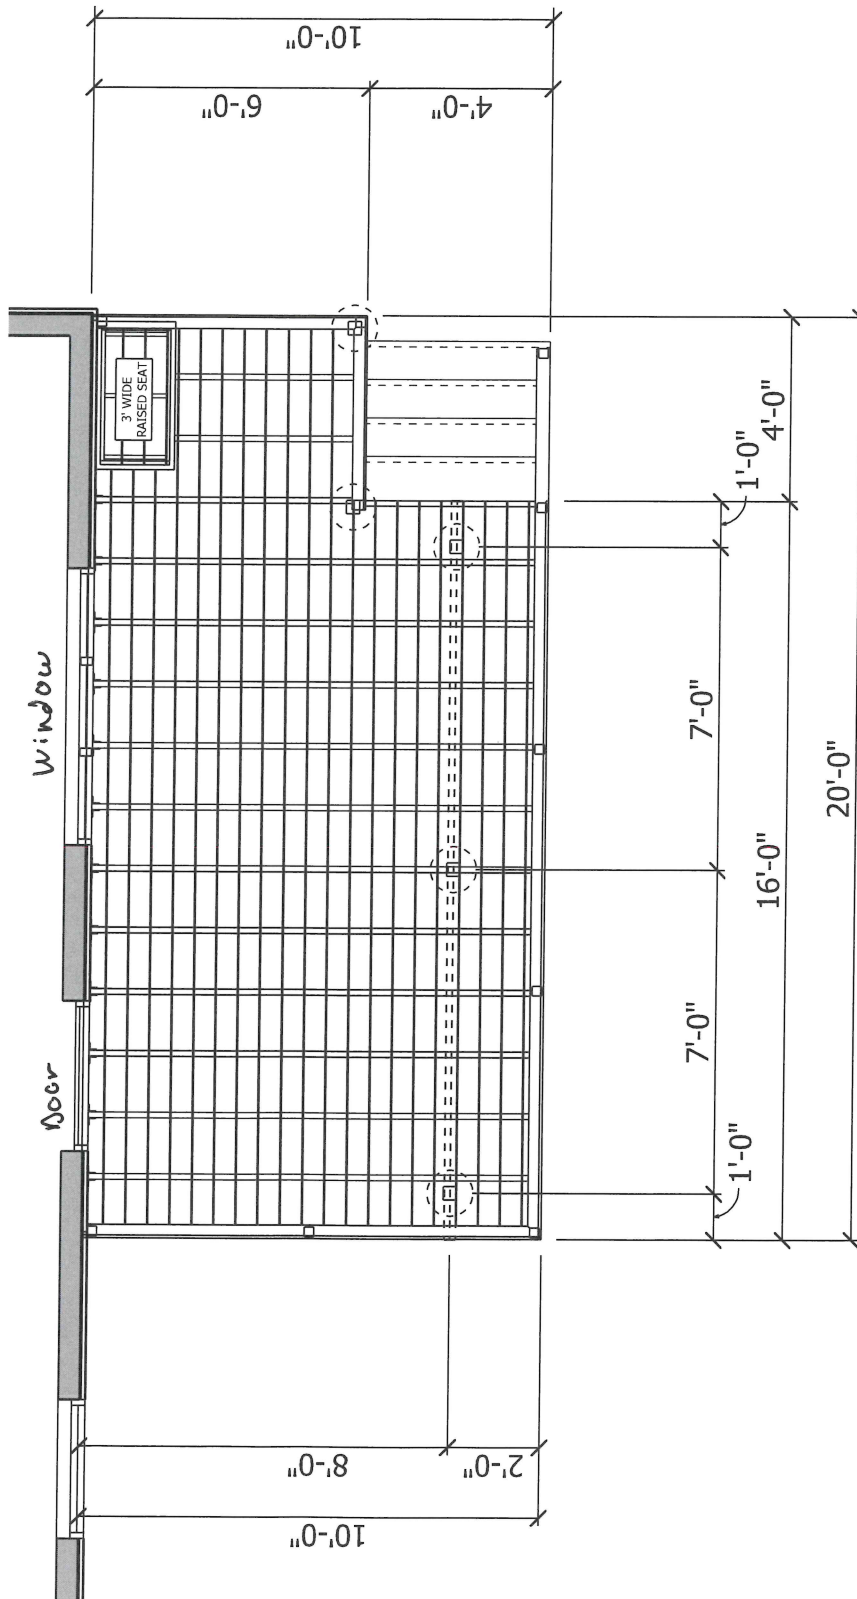

DECK PLAN



→ 2

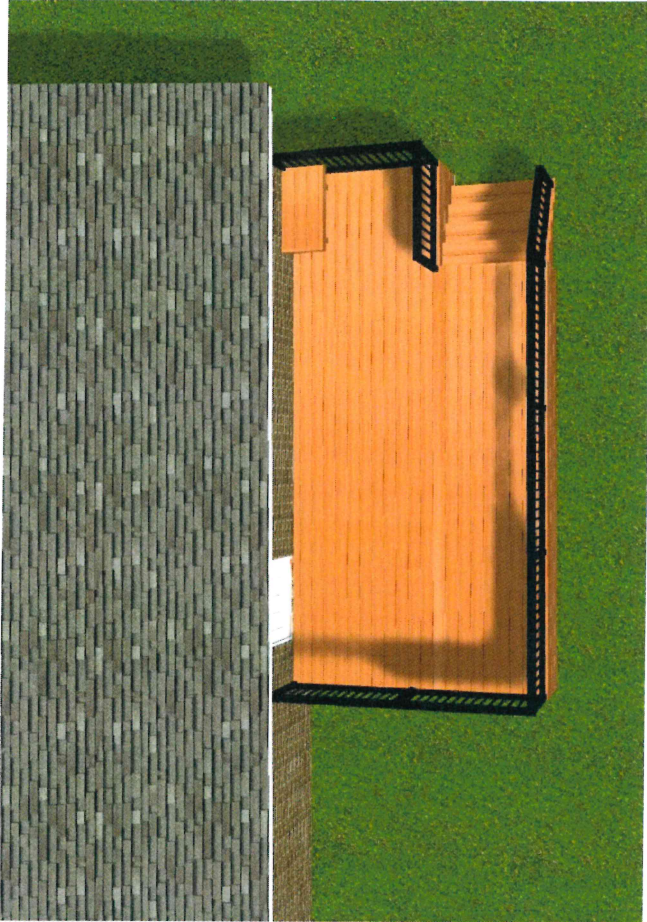

→ 2





↓
N



W ←