

LEGEND:


- 1500 — - PROPOSED MAJOR CONTOUR
- 1501 — - PROPOSED MINOR CONTOUR
- 1500 — - EXISTING MAJOR CONTOUR
- - 1501 - - EXISTING MINOR CONTOUR
- PROPOSED FLOW DIRECTION
- STORM PIPE

NOTES

BASIS OF BEARINGS FOR THIS SURVEY IS SOUTH DAKOTA STATE PLANE COORDINATE SYSTEM, NORTH ZONE.

ALL ELEVATIONS SHOWN ON THIS SURVEY ARE NORTH AMERICAN VERTICAL DATUM OF 1988.

A WETLAND DELINEATION HAS BEEN SUBMITTED TO THE US ARMY CORPS OF ENGINEERS AND IS PENDING A JURISDICTIONAL DETERMINATION.

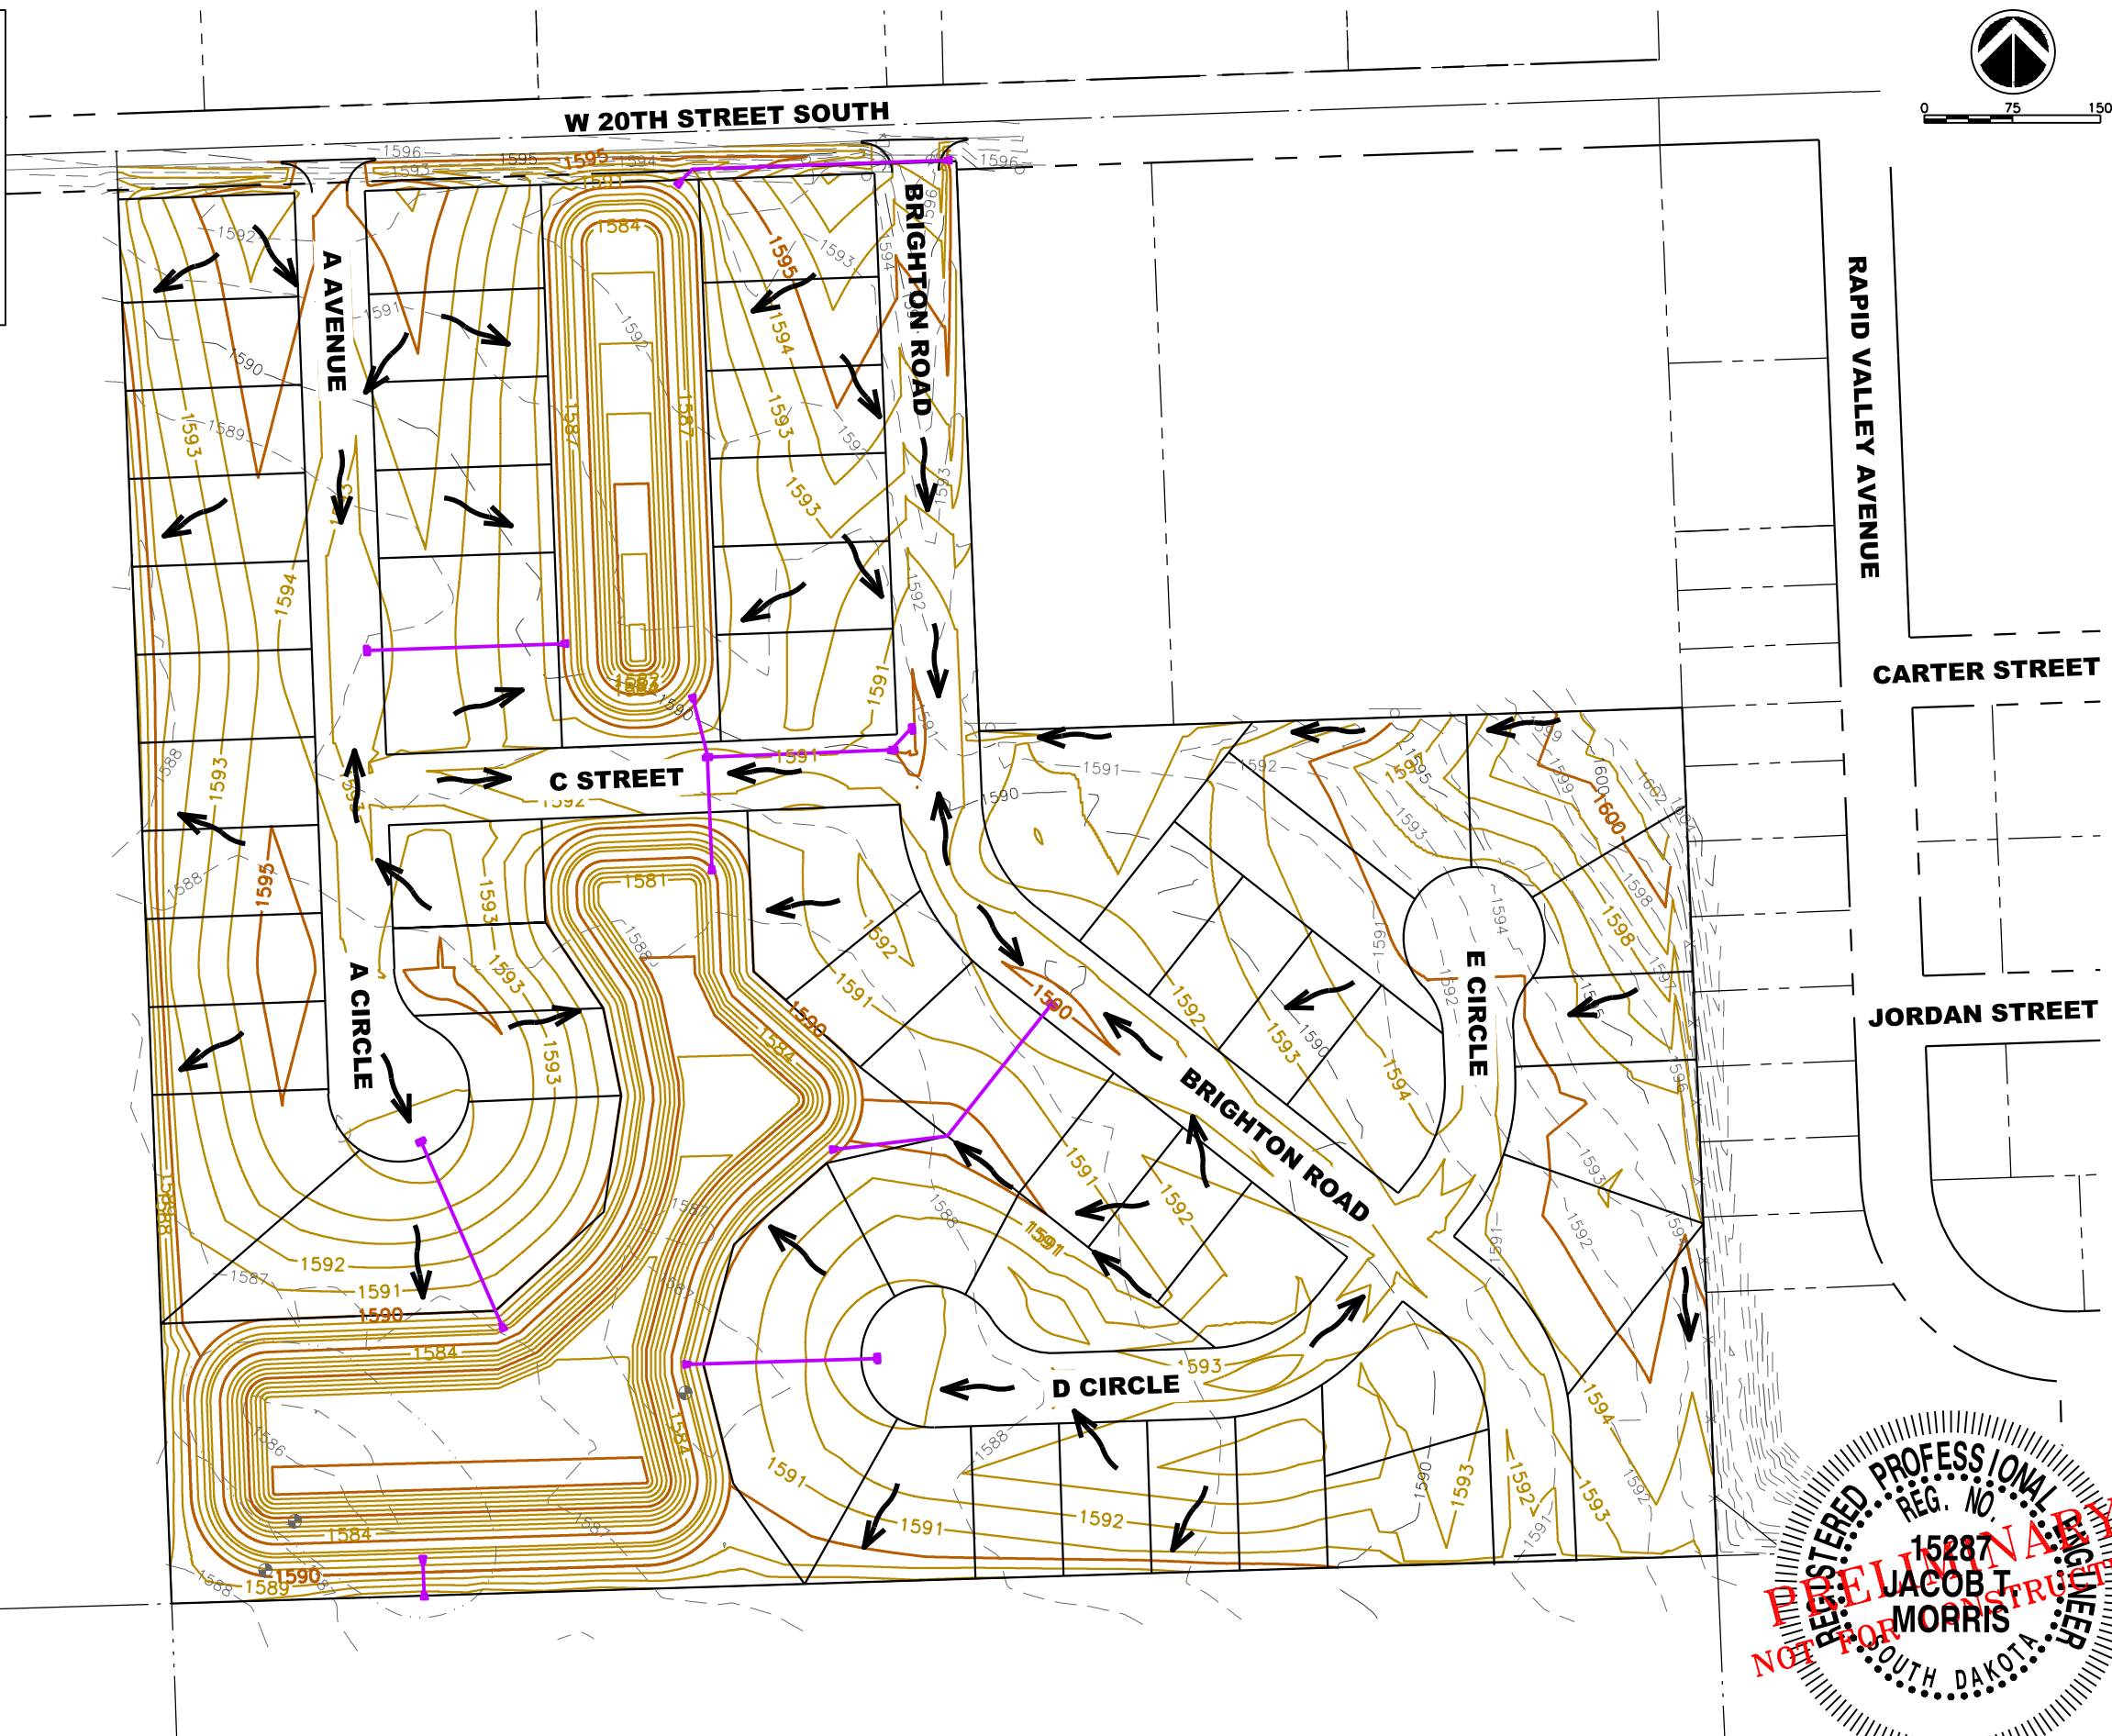

Preliminary Plans
Prairie Sunset Addition
Brookings, South Dakota

Grading Plan

REVISIONS

Project Manager: JTM
Designer: JJE
Project Number: 672115
Phone: (605) 339-4157

DGR
ENGINEERING

Sheet
6