

LEGEND:

- DRAINAGE EASEMENT (DE)
- SANITARY EASEMENT (SE)
- UTILITY EASEMENT (UE)
- LOT WIDTH AT FRONT YARD SETBACK
- SINGLE-FAMILY ATTACHED: 2 UNITS
- SINGLE-FAMILY DETACHED: 1 UNIT

NOTE:

10' GENERAL UTILITY EASEMENT PROPOSED ADJACENT TO ALL RIGHT-OF-WAY.

PROPOSED LAND USES:

TRACT 1, BLOCK 1: DRAINAGE AND DETENTION
TRACT 1, BLOCK 2: DRAINAGE AND DETENTION

NOTE:

STREET NAMES SHOWN AS PLACEHOLDERS ONLY. ACTUAL NAMES TO BE DETERMINED PRIOR TO PLATTING.

GOV'T LOT 4 NW1/4 NW1/4
3-109-50

GOV'T LOT 3 NE1/4 NW1/4
3-109-50


GOV'T LOT 4 SE1/4 NW1/4
3-109-50

Unit Count

	Single-Family Attached: 2 Units	Single-Family Detached: 1 Unit
Number of Lots	41	17
Units per Lot	2	1
Total Units Per Type	82	17
Total Lots	58	
Total Units	99	

R3 Zoning Regulations

	Single-Family Attached: 2 Units	Single-Family Detached: 1 Unit
Minimum Lot Area	9,600 SF	6,000 SF
Minimum Lot Width	75 FT	50 FT
Minimum Front Yard Setback	20 FT	20 FT
Minimum Side Yard Setback	7 FT (0 FT for Common Wall)	7 FT
Minimum Rear Yard Setback	25 FT	25 FT
Maximum Height	35 FT	35 FT

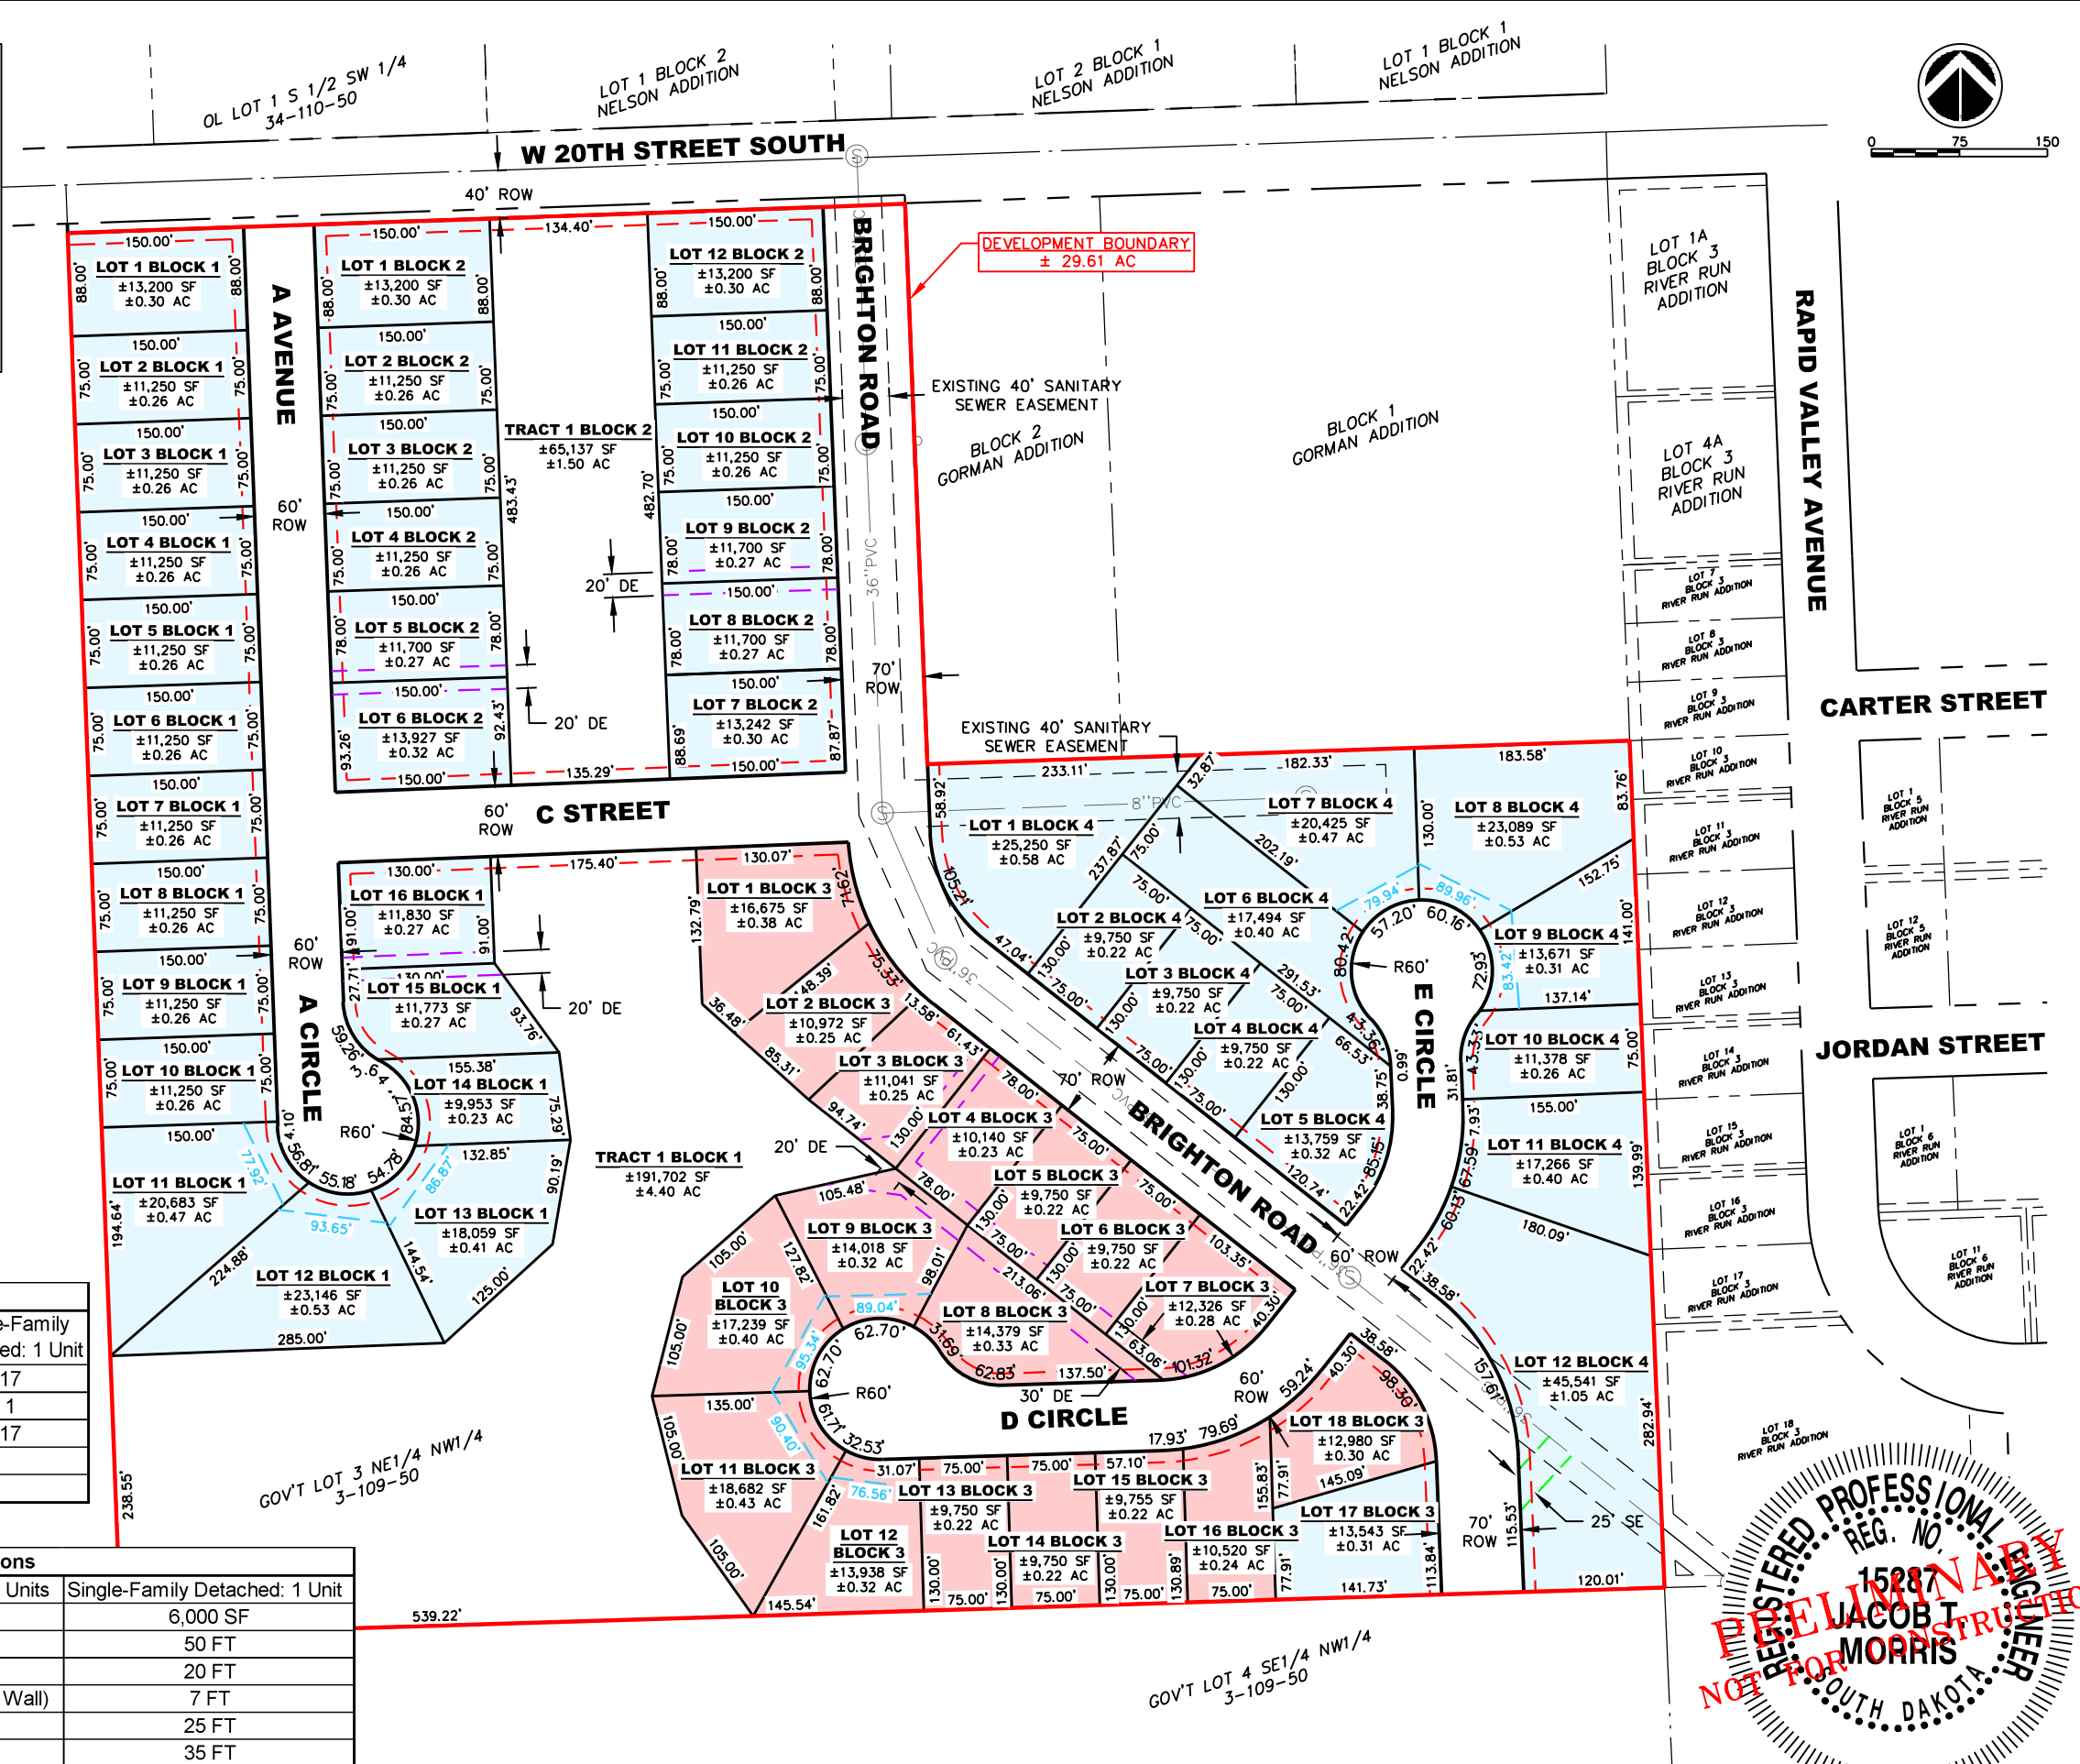

Preliminary Plans
Prairie Sunset Addition
Brookings, South Dakota

Preliminary Plat

REVISIONS

Project Manager: JTM
Designer: JJE
Project Number: 672115
Phone: (605) 339-4157



Sheet

4