


X:\Files\24-08-001\Design Phase\CADD\Sheet Files\Legacy Industrial Park Prelim Plat.dwg 06/26/2026

PRELIMINARY PLAT
LEGACY ADDITION BLOCK 2 LOTS 3-5; BLOCK 4 LOTS 1-5; AND BLOCK 5;
AN ADDITION TO THE CITY OF BROOKINGS, BROOKINGS COUNTY, SOUTH DAKOTA

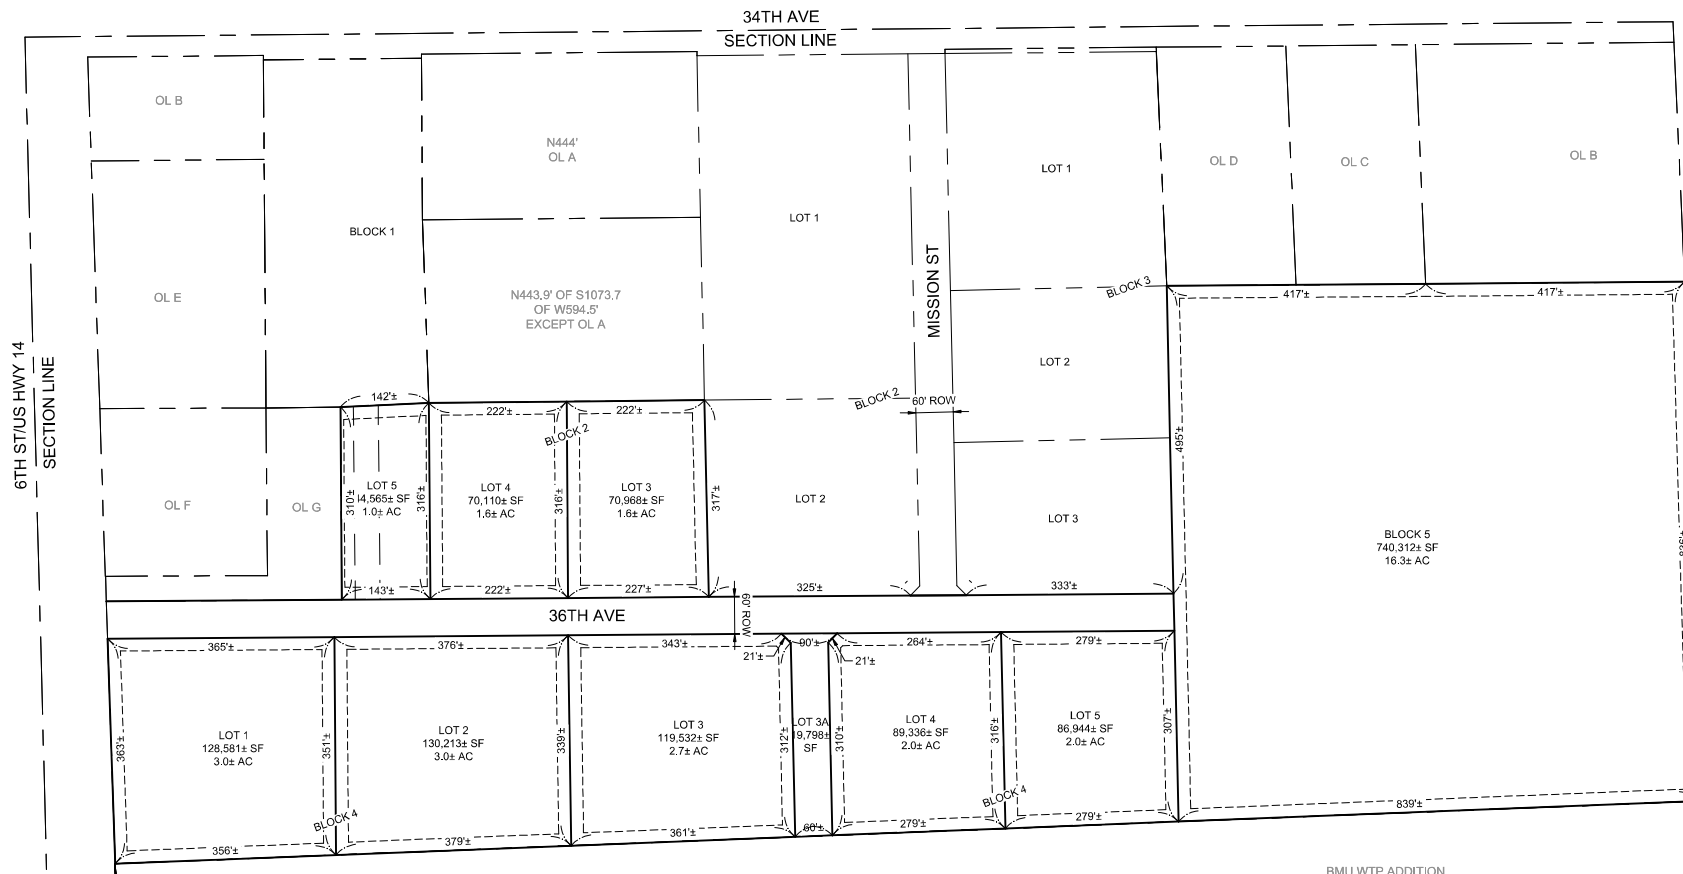

LEGEND:

- EXISTING PROPERTY LINE
- SECTION LINE
- QUARTER LINE
- VACATED PROPERTY LINE
- PROPOSED PROPERTY LINE
- SETBACK LINE
- NEW EASEMENT

DEVELOPER

LEGACY STORAGE CONDOS, LLC
BRET VANDEN BOSCH
1025 E COVEY CIRCLE
SIOUX FALLS, SD 57108

ENGINEER/SURVEYOR

BANNER ASSOCIATES INC.
409 22ND AVE S.
BROOKINGS, SD 57006
(605) 692-6342

ENGINEER
JUSTIN BUCHER, PE
JUSTINB@BANNERASSOCIATES.COM

SURVEYOR
TAYLOR ARNDT, LS
TAYLORA@BANNERASSOCIATES.COM


EXISTING LEGAL

CLARK 2ND ADDITION LOT 1
APPROXIMATELY 51.1± ACRES

FLOOD PLAIN

NATL FLOOD INSURANCE PROGRAM
MAP PANEL NO. 46011C0455D
DATE: APRIL 23, 2025
ZONE A: AREA WITH 1% ANNUAL CHANCE OF FLOOD
ZONE X: AREA OF MINIMUM FLOOD HAZARD

I-1							
	DENSITY (SQ FT)	MIN. LOT AREA (SQ FT)	MIN. LOT WIDTH	MIN. FRONT YARD	MIN. SIDE YARD	MIN. REAR YARD	MAX. HEIGHT
ALL USES				20 FT	20FT*	20 FT*	N/A
* REFER TO SECTION 94-399.1 BUFFERYARDS							

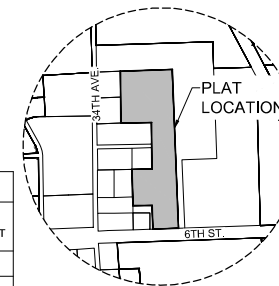

VICINITY MAP
SCALE: NONE