


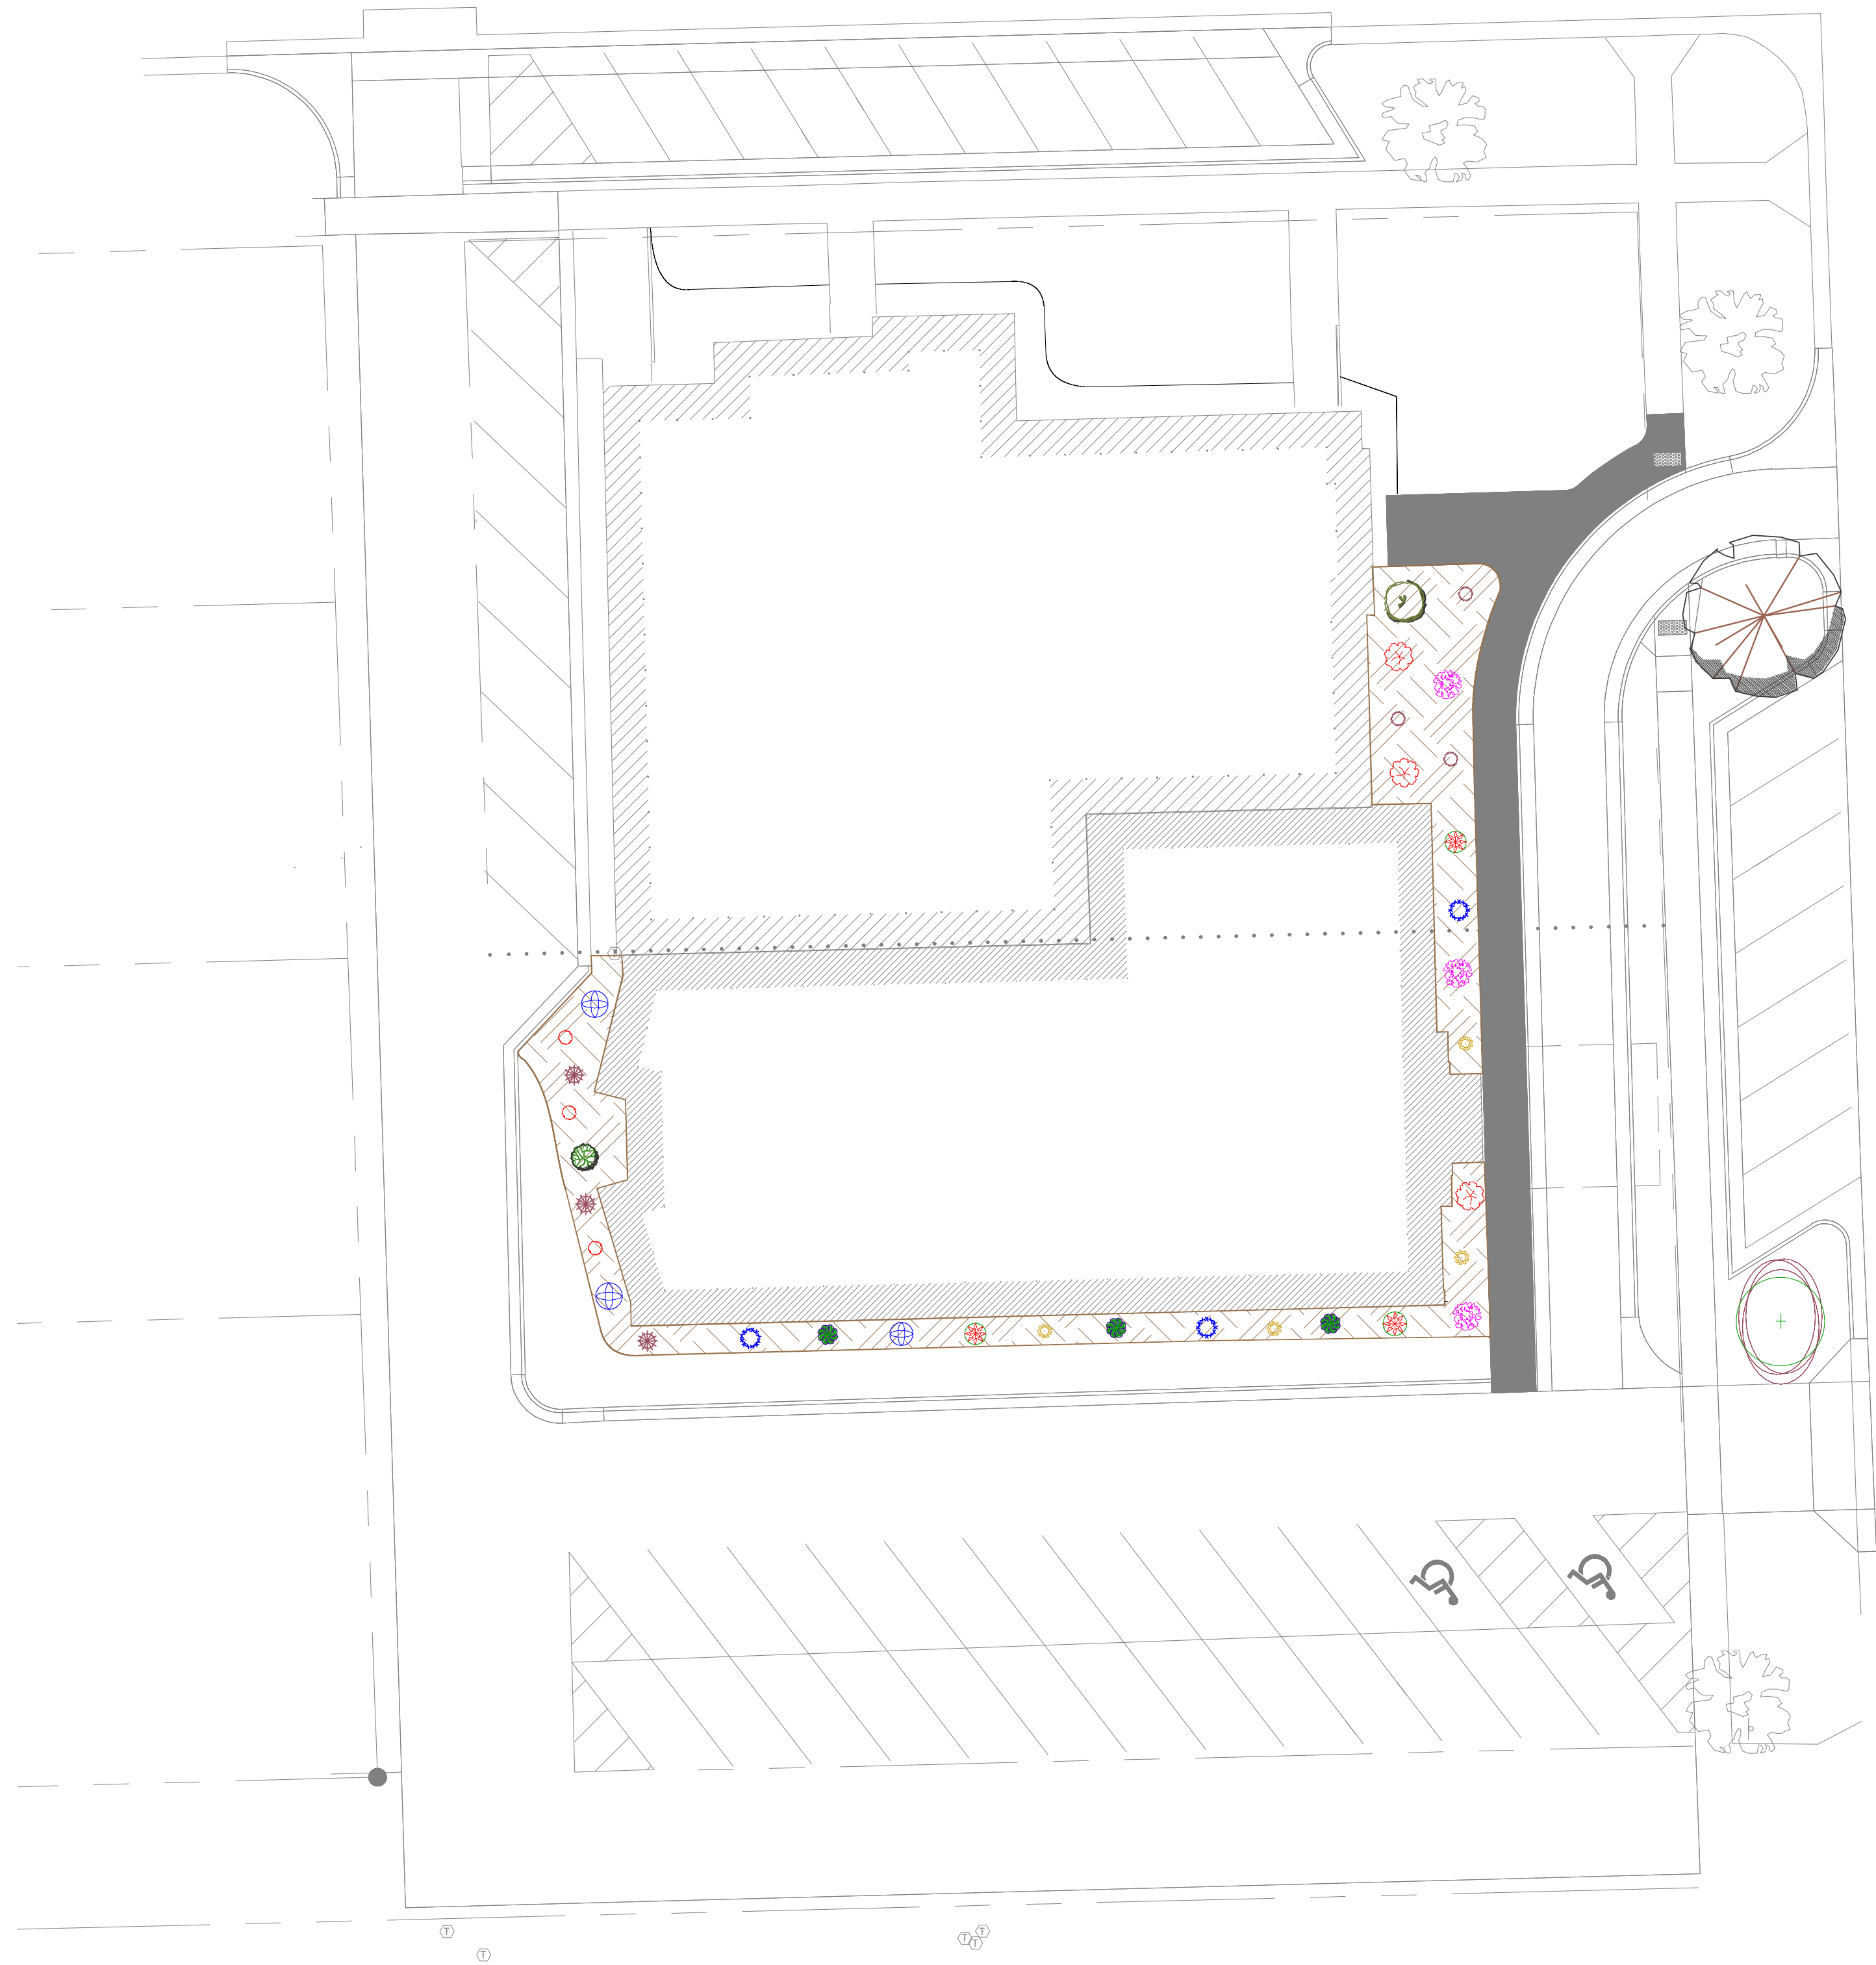

LEGEND	
COMMON NAME	QTY
FLOWER, GRASS	
PRAIRIE DROPSEED	3
FLOWER, PERENNIAL	
BEE BALM, PARDON MY LAVENDER	3
CATMINT, CAT'S PAJAMAS	3
DAYLILY, PRIMAL SCREAM	4
DIANTHUS, PRETTY POPPERS	3
HOSTA, ROYAL STANDARD	3
LEADPLANT	3
SEDUM, AUTUMN JOY	3
SHRUB, DECIDUOUS	
BURNING BUSH, LITTLE MOSES	3
WEIGELA, MIDNIGHT WINE	1
SHRUB, EVERGREEN CONIFER	
SPRUCE, BIRD'S NEST	1
TREE, DECIDUOUS	
KENTUCKY COFFEETREE	1
SERVICEBERRY, REGENT SASKATOON	1



ARCHITECTURE & ENGINEERING

Located in Sioux Falls, Brookings & Mitchell South Dakota

designarcgroup.com 605.692.4008

STAMP:

PRELIMINARY
PLANS

NOT FOR
CONSTRUCTION

DATE:

REVISIONS:
NO. DESCRIPTION:

SHEET NAME:

FULL SCALE: 24x36
HALF SCALE: 12x18
DRAWING MAY NOT BE PRINTED TO SCALE

PROJECT NO.

DA25-031

MT CALVARY
CHURCH ADDN

629 9th Ave, Brookings, SD

DATE:

11.07.2025

SHEET:

AC1.1

PRELIMINARY PLANS - NOT
FOR CONSTRUCTION

Revision #:

Date: 11/6/2025

Scale:

1/32" = 1'

Landscape Plan:

Mt. Calvary Church

Landscape Design by: Design Team

Austreim Landscaping