


P:\Brookings Projects\2022-276 Ryan A-E - Brookings Marketplace\Design\Preliminary Design\2022-276 Ryan Comp - Preliminary Design.dwg, Preliminary Plat, 3/28/2023 10:43 AM, Andrew Kangas

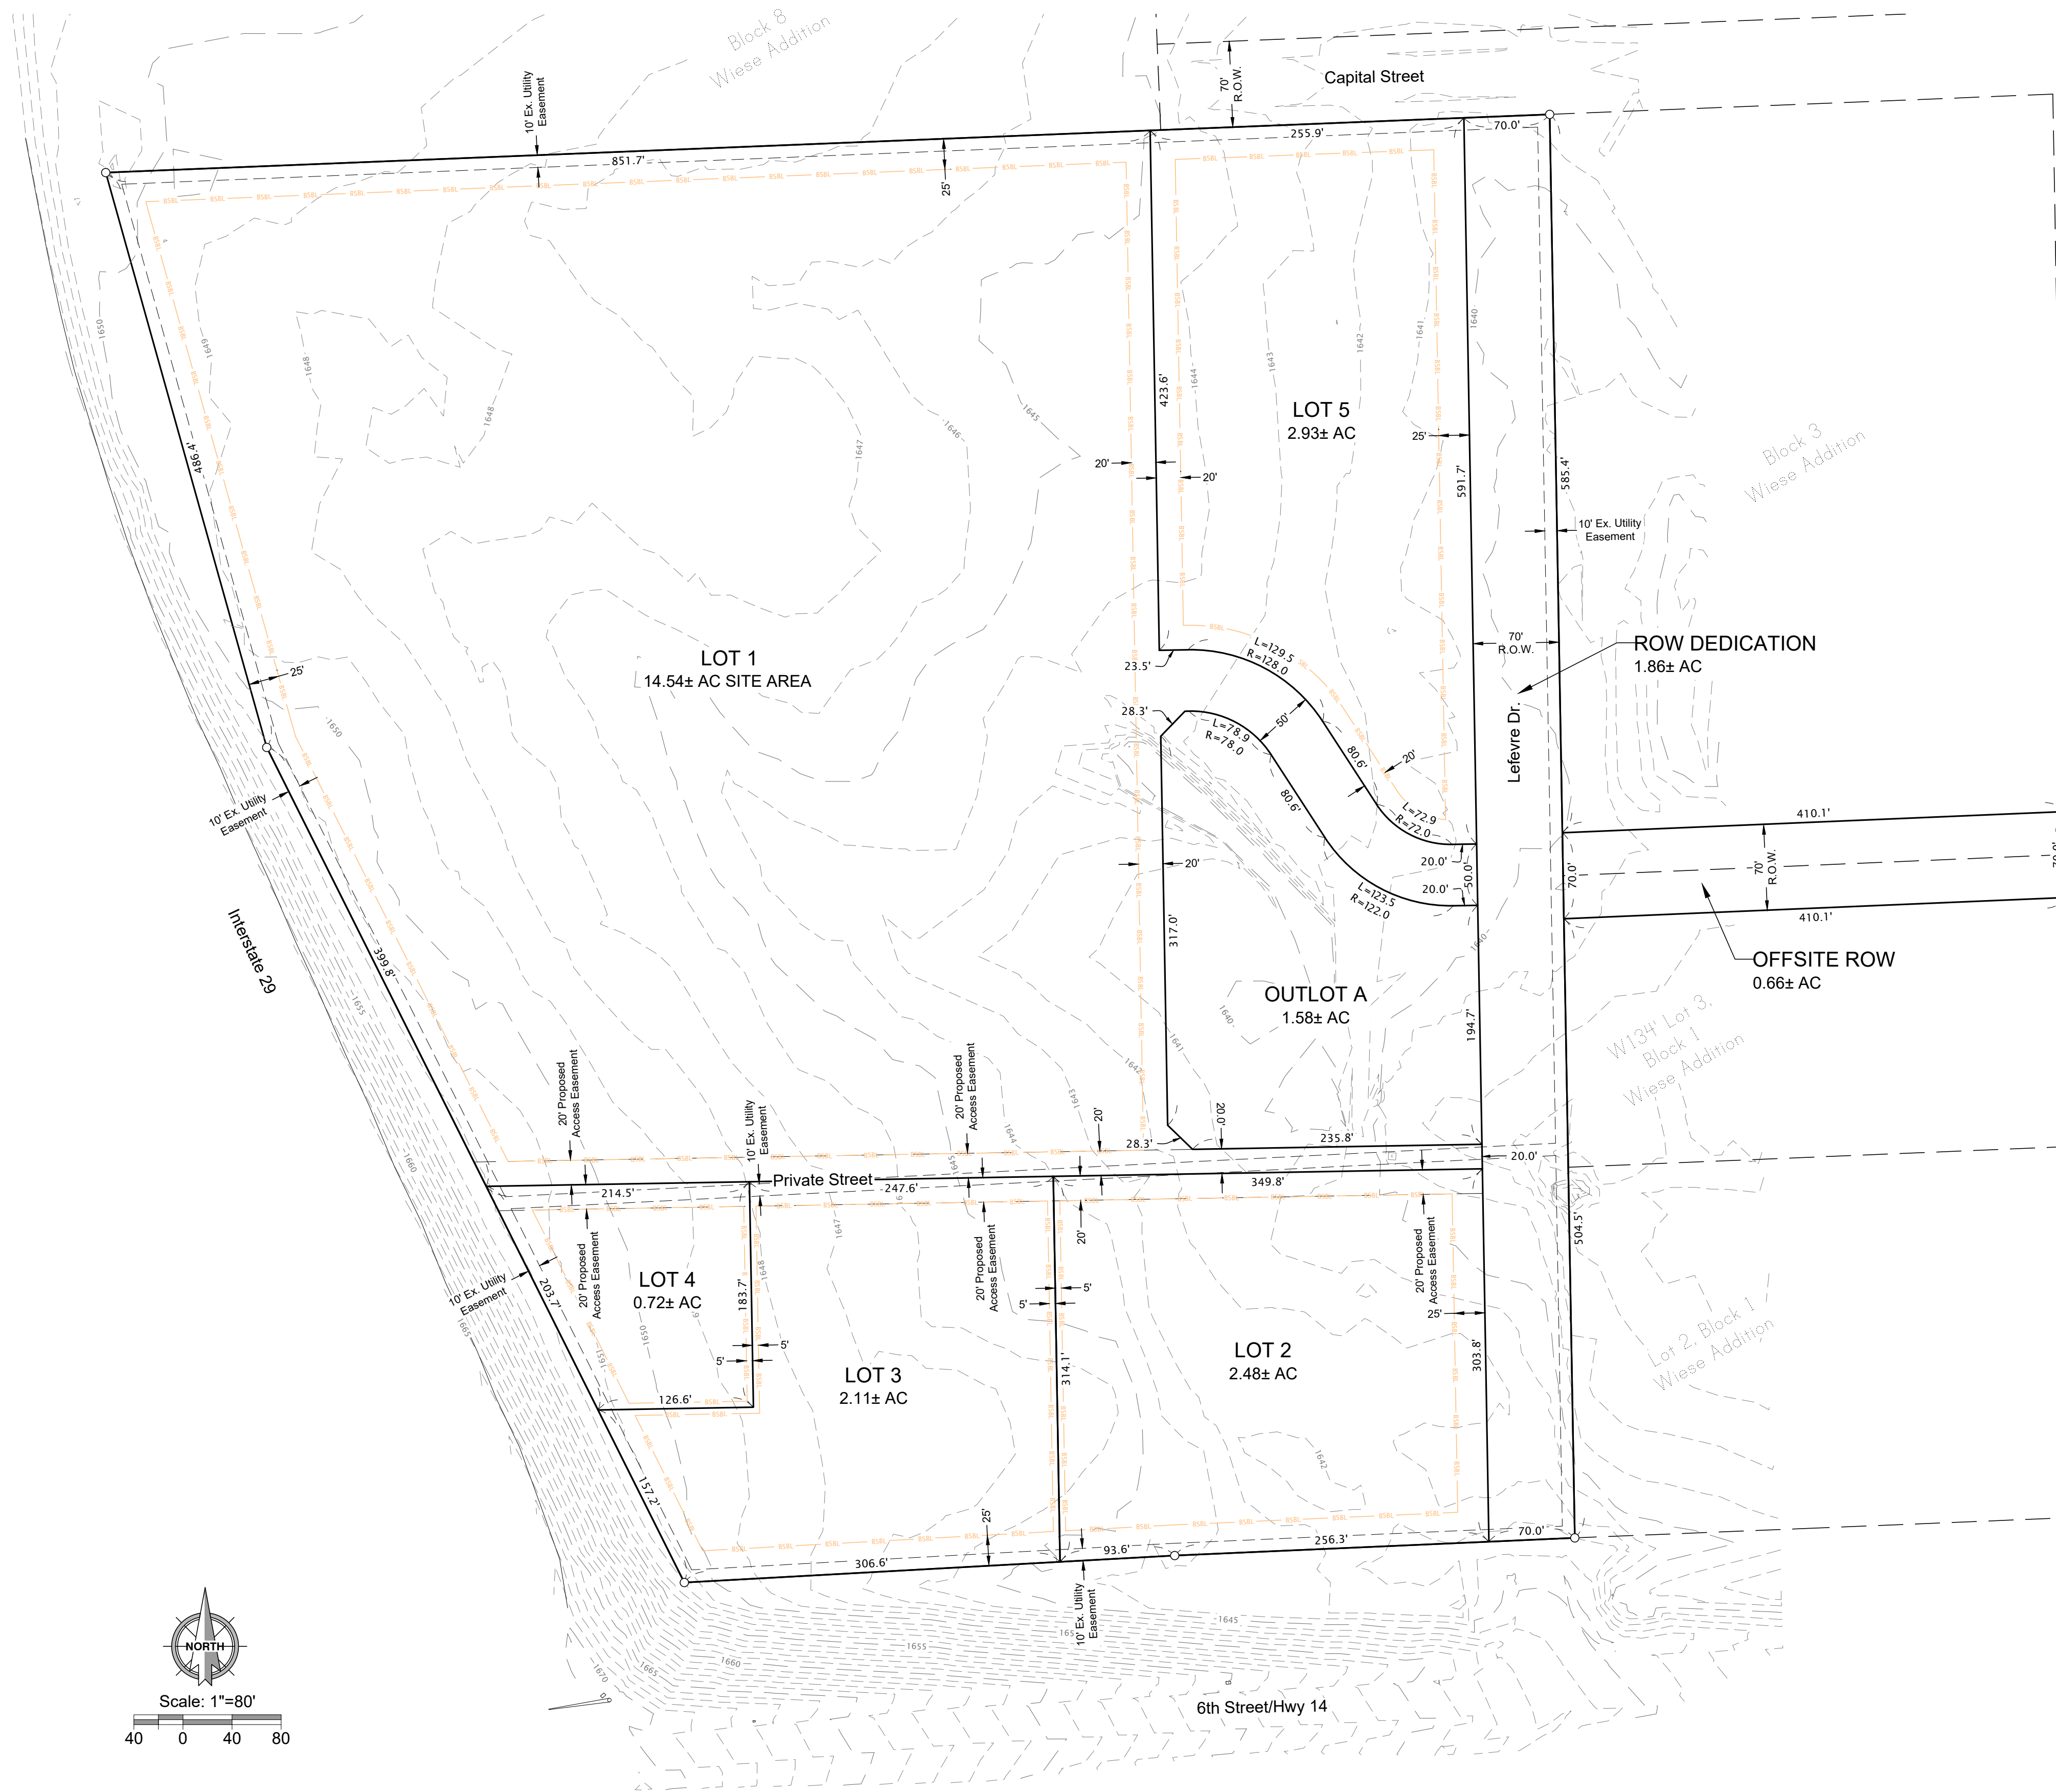

- Legend**
- - - - -1641- Existing Contour Line
 - Proposed Property Line
 - BSBL ————— Building Setback Line

LEGAL DESCRIPTION

Block 9 of Wiese Addition in the SW 1/4 of the SE 1/4 of Section 19-T110N-R49W to the City of Brookings, Brookings County, South Dakota.

Developer: Ryan Companies US Inc
 Patrick Daly
 533 South Third Street, Suite 100
 Minneapolis, MN 55415
 (612) 492-4000

Surveyor: Civil Design Inc
 Andrew Kangas
 609 Main Avenue South
 Brookings, SD 57006
 (605) 696-3200

