


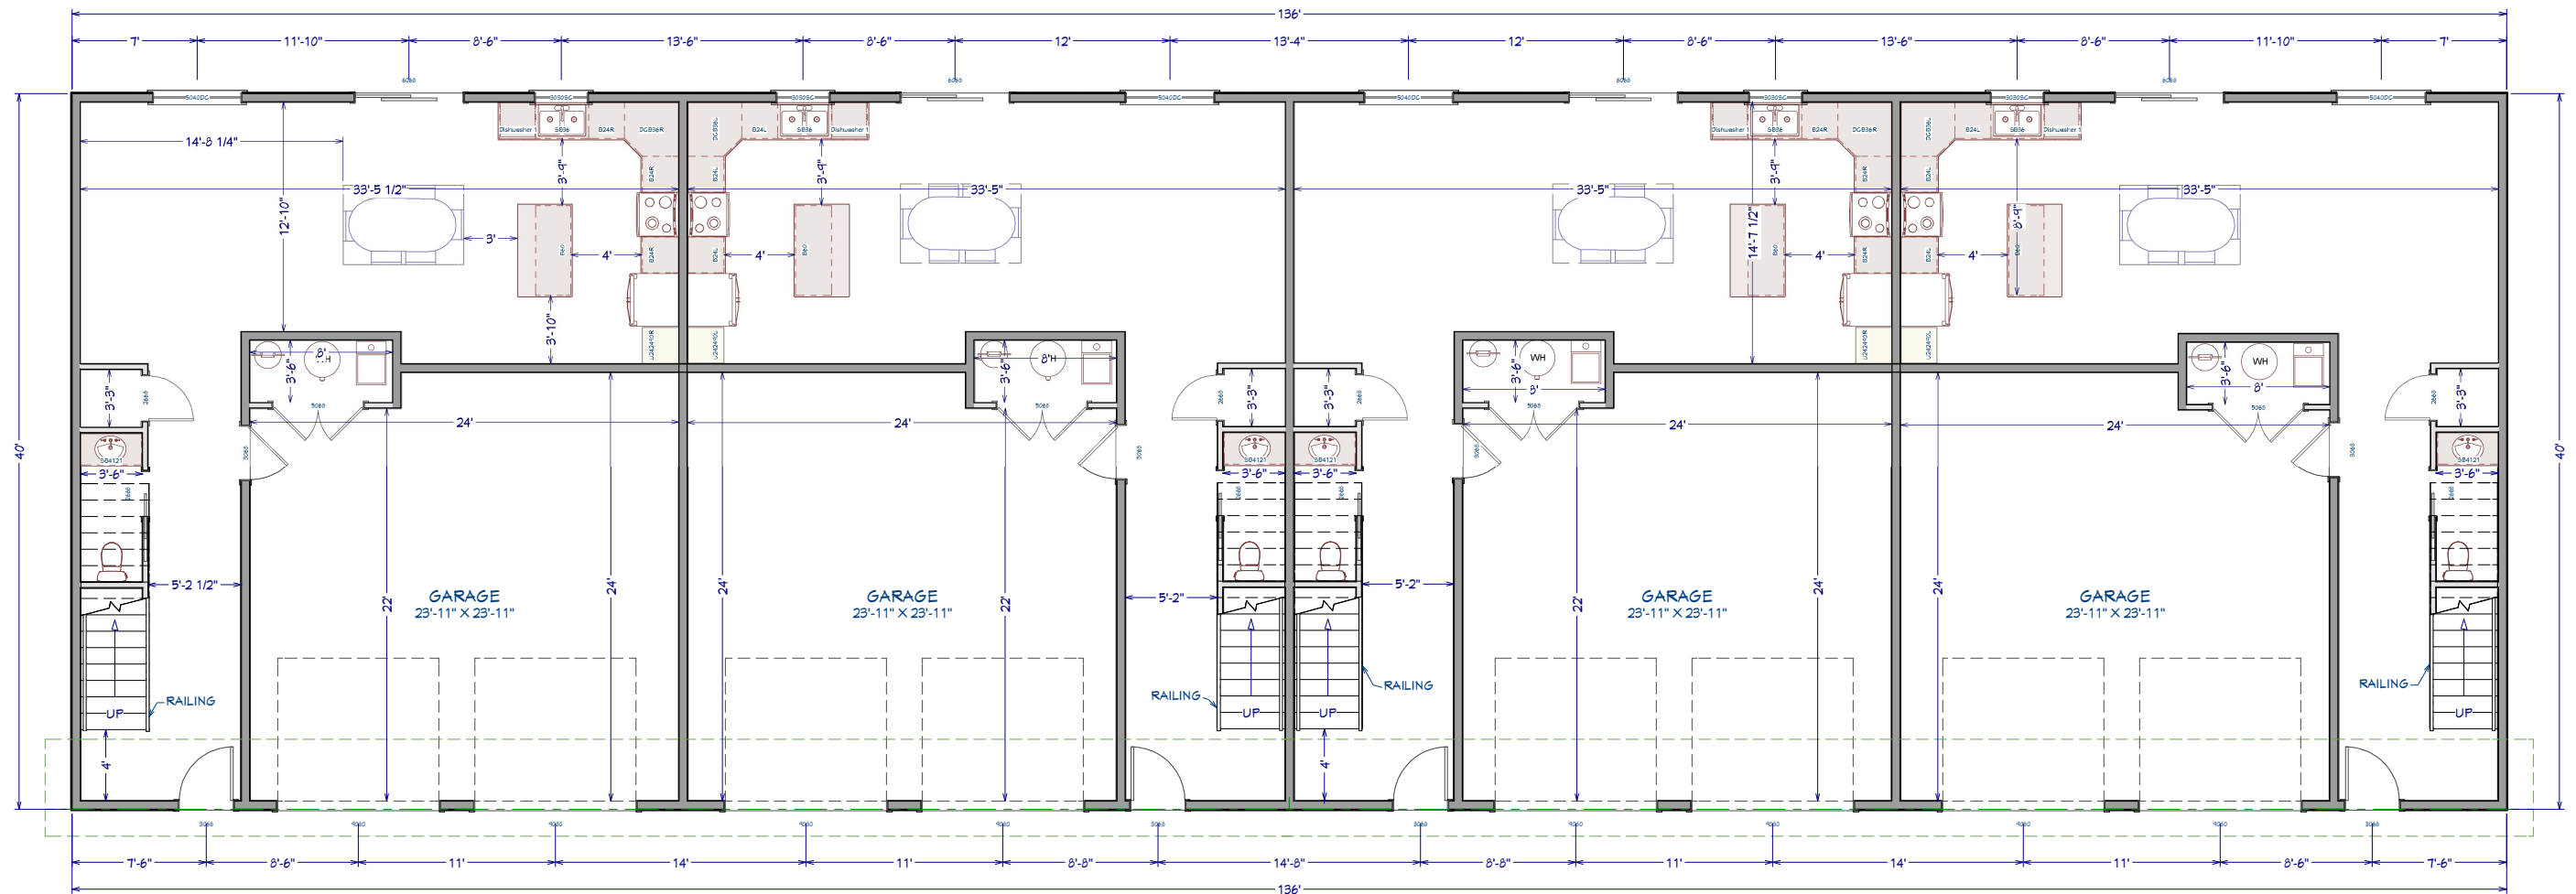

LIVING AREA
3013 SQ. FT.

1st Floor

REVISION TABLE

NUMBER DATE REVISION BY DESCRIPTION


DRAWINGS PROVIDED BY:

DATE:

11/16/2021

SCALE:

SHEET:

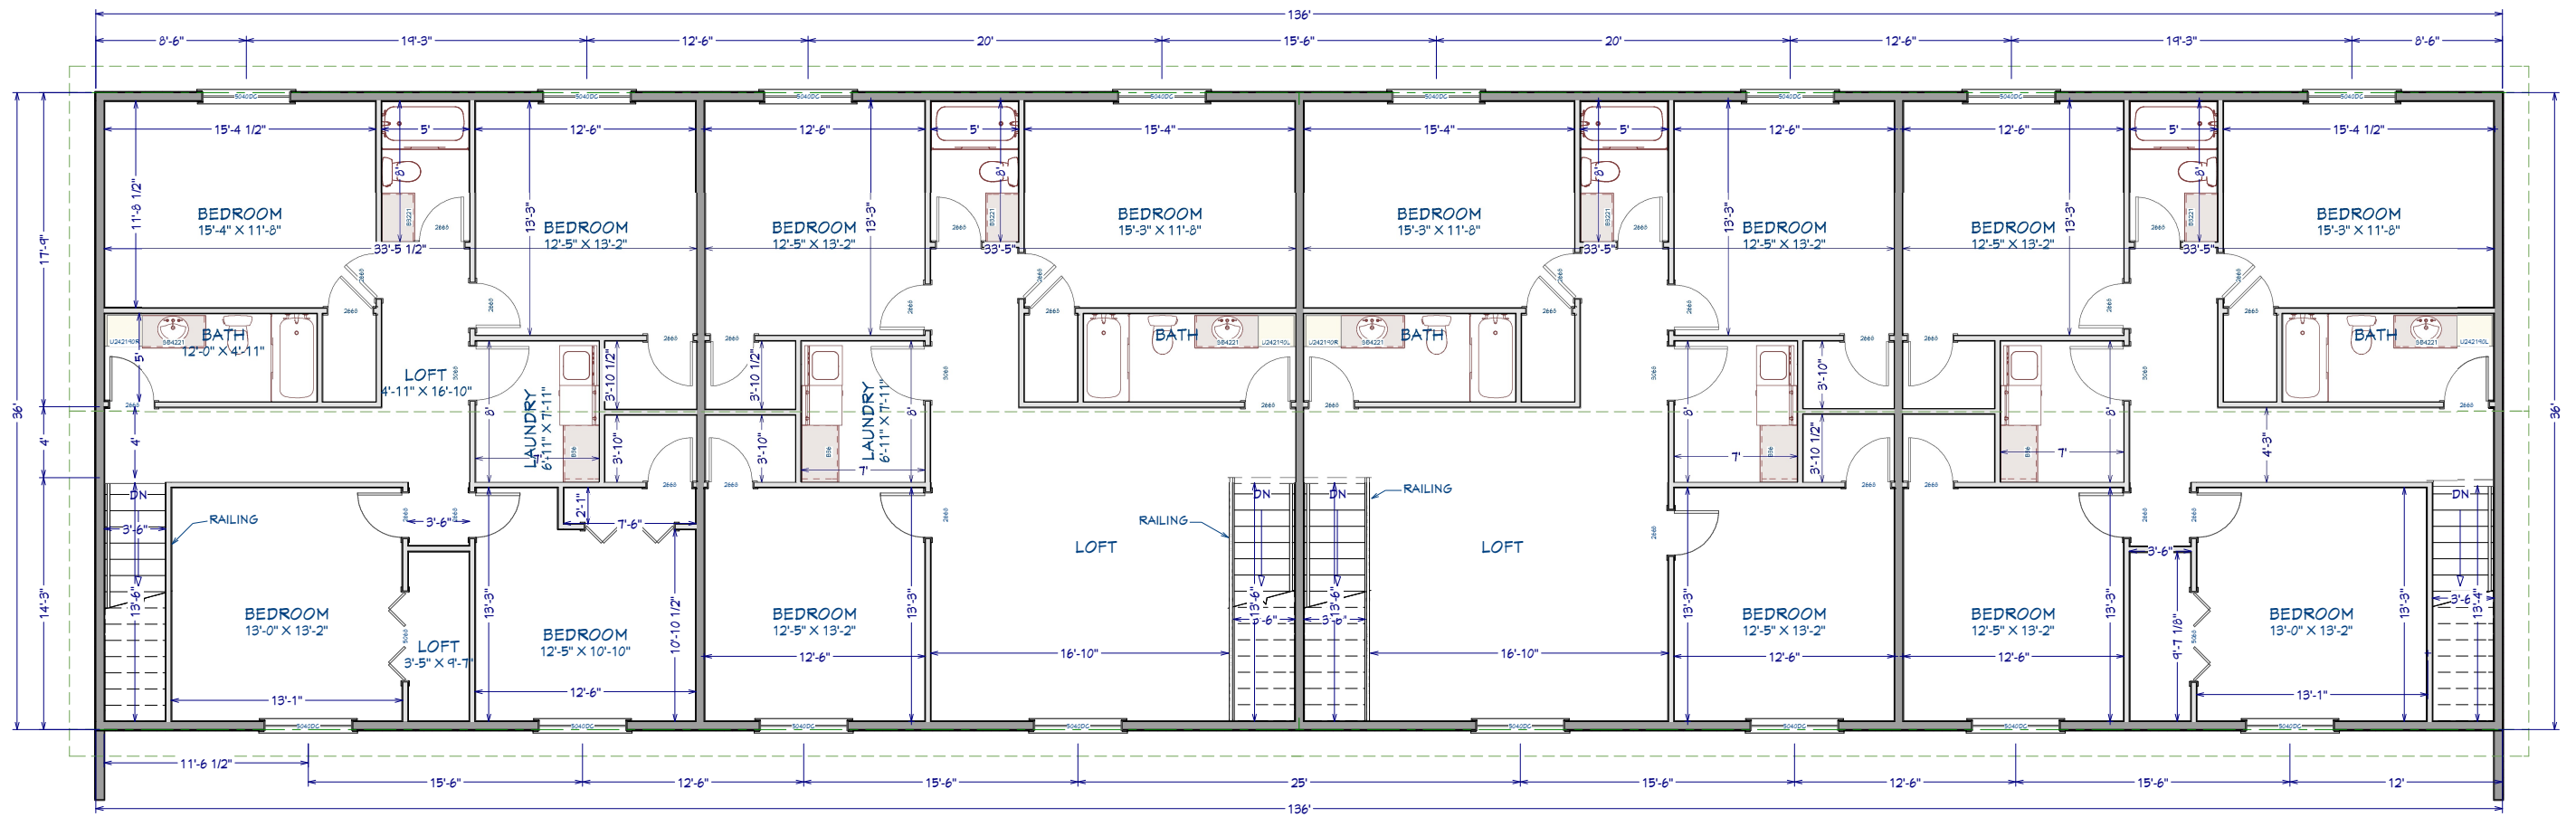

2nd Floor

REVISION TABLE

NUMBER	DATE	REVISED BY	DESCRIPTION

DRAWINGS PROVIDED BY:

DATE:


11/16/2021

SCALE:


SHEET:




Exterior Elevation Front

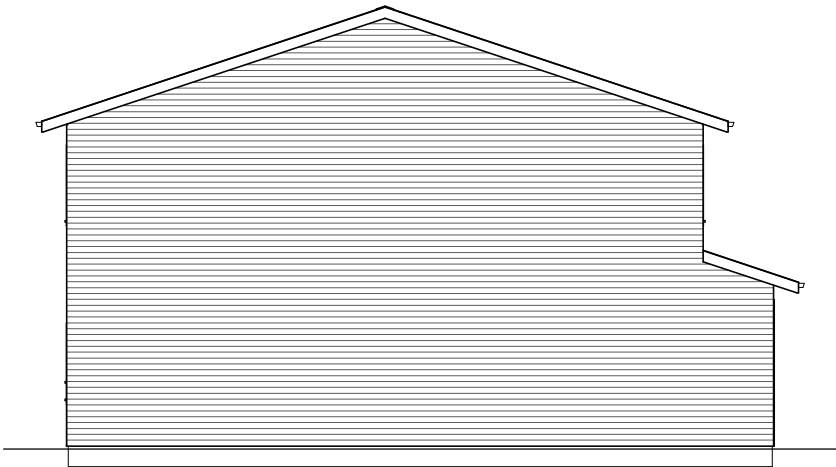

Exterior Elevation Left

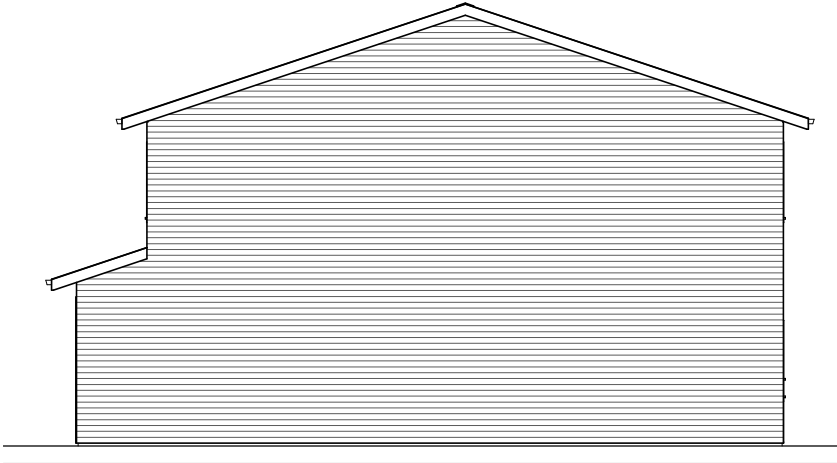

Exterior Elevation Right

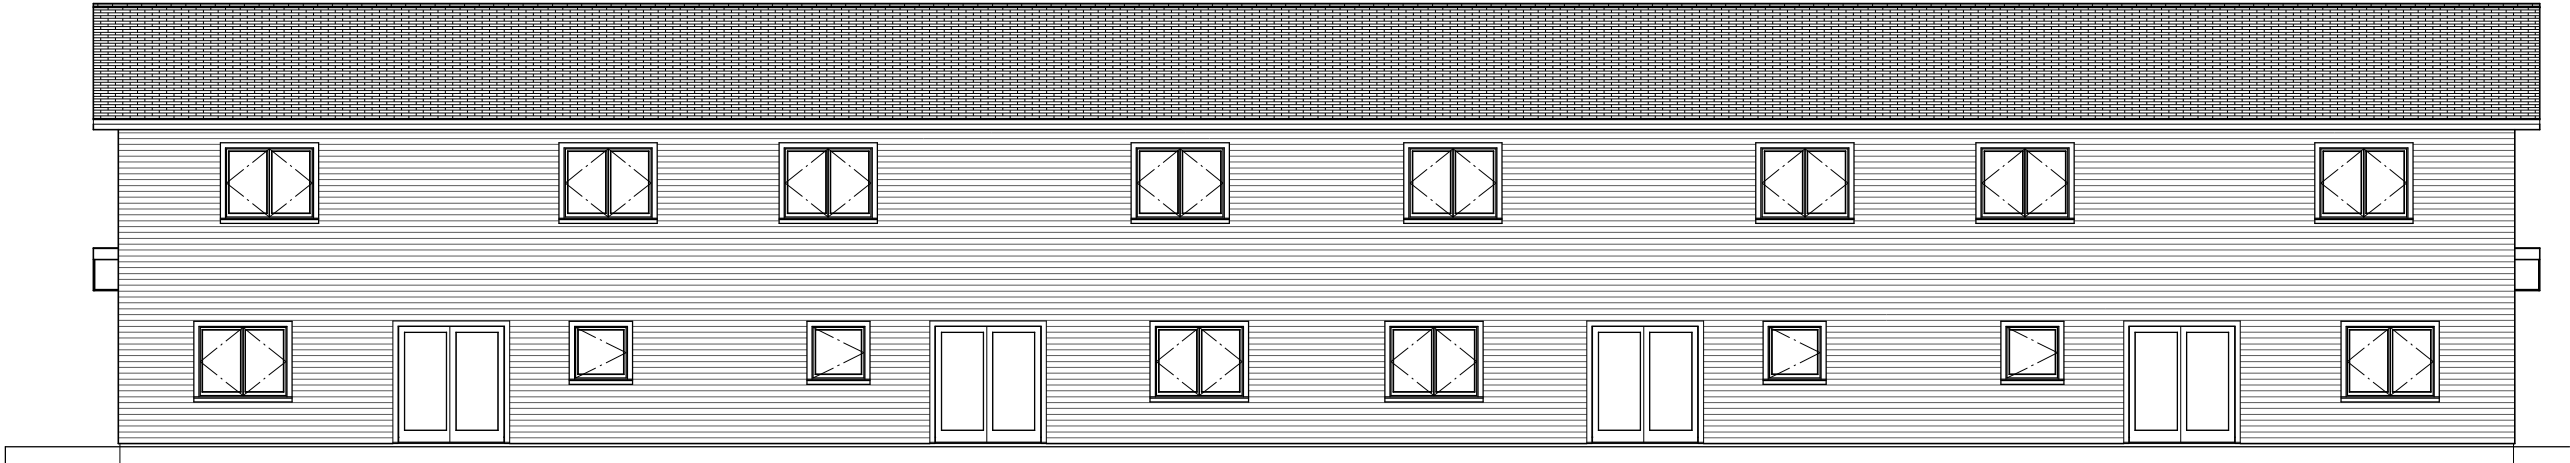

Exterior Elevation Back

REVISION TABLE	
NUMBER	DATE

DRAWINGS PROVIDED BY:

DATE:

11/16/2021

SCALE:

SHEET:

