


X:\Files\24430-00\Design Phase\CADD\Sheet File\Bluegill Prelim Plat.dwg:02/2026

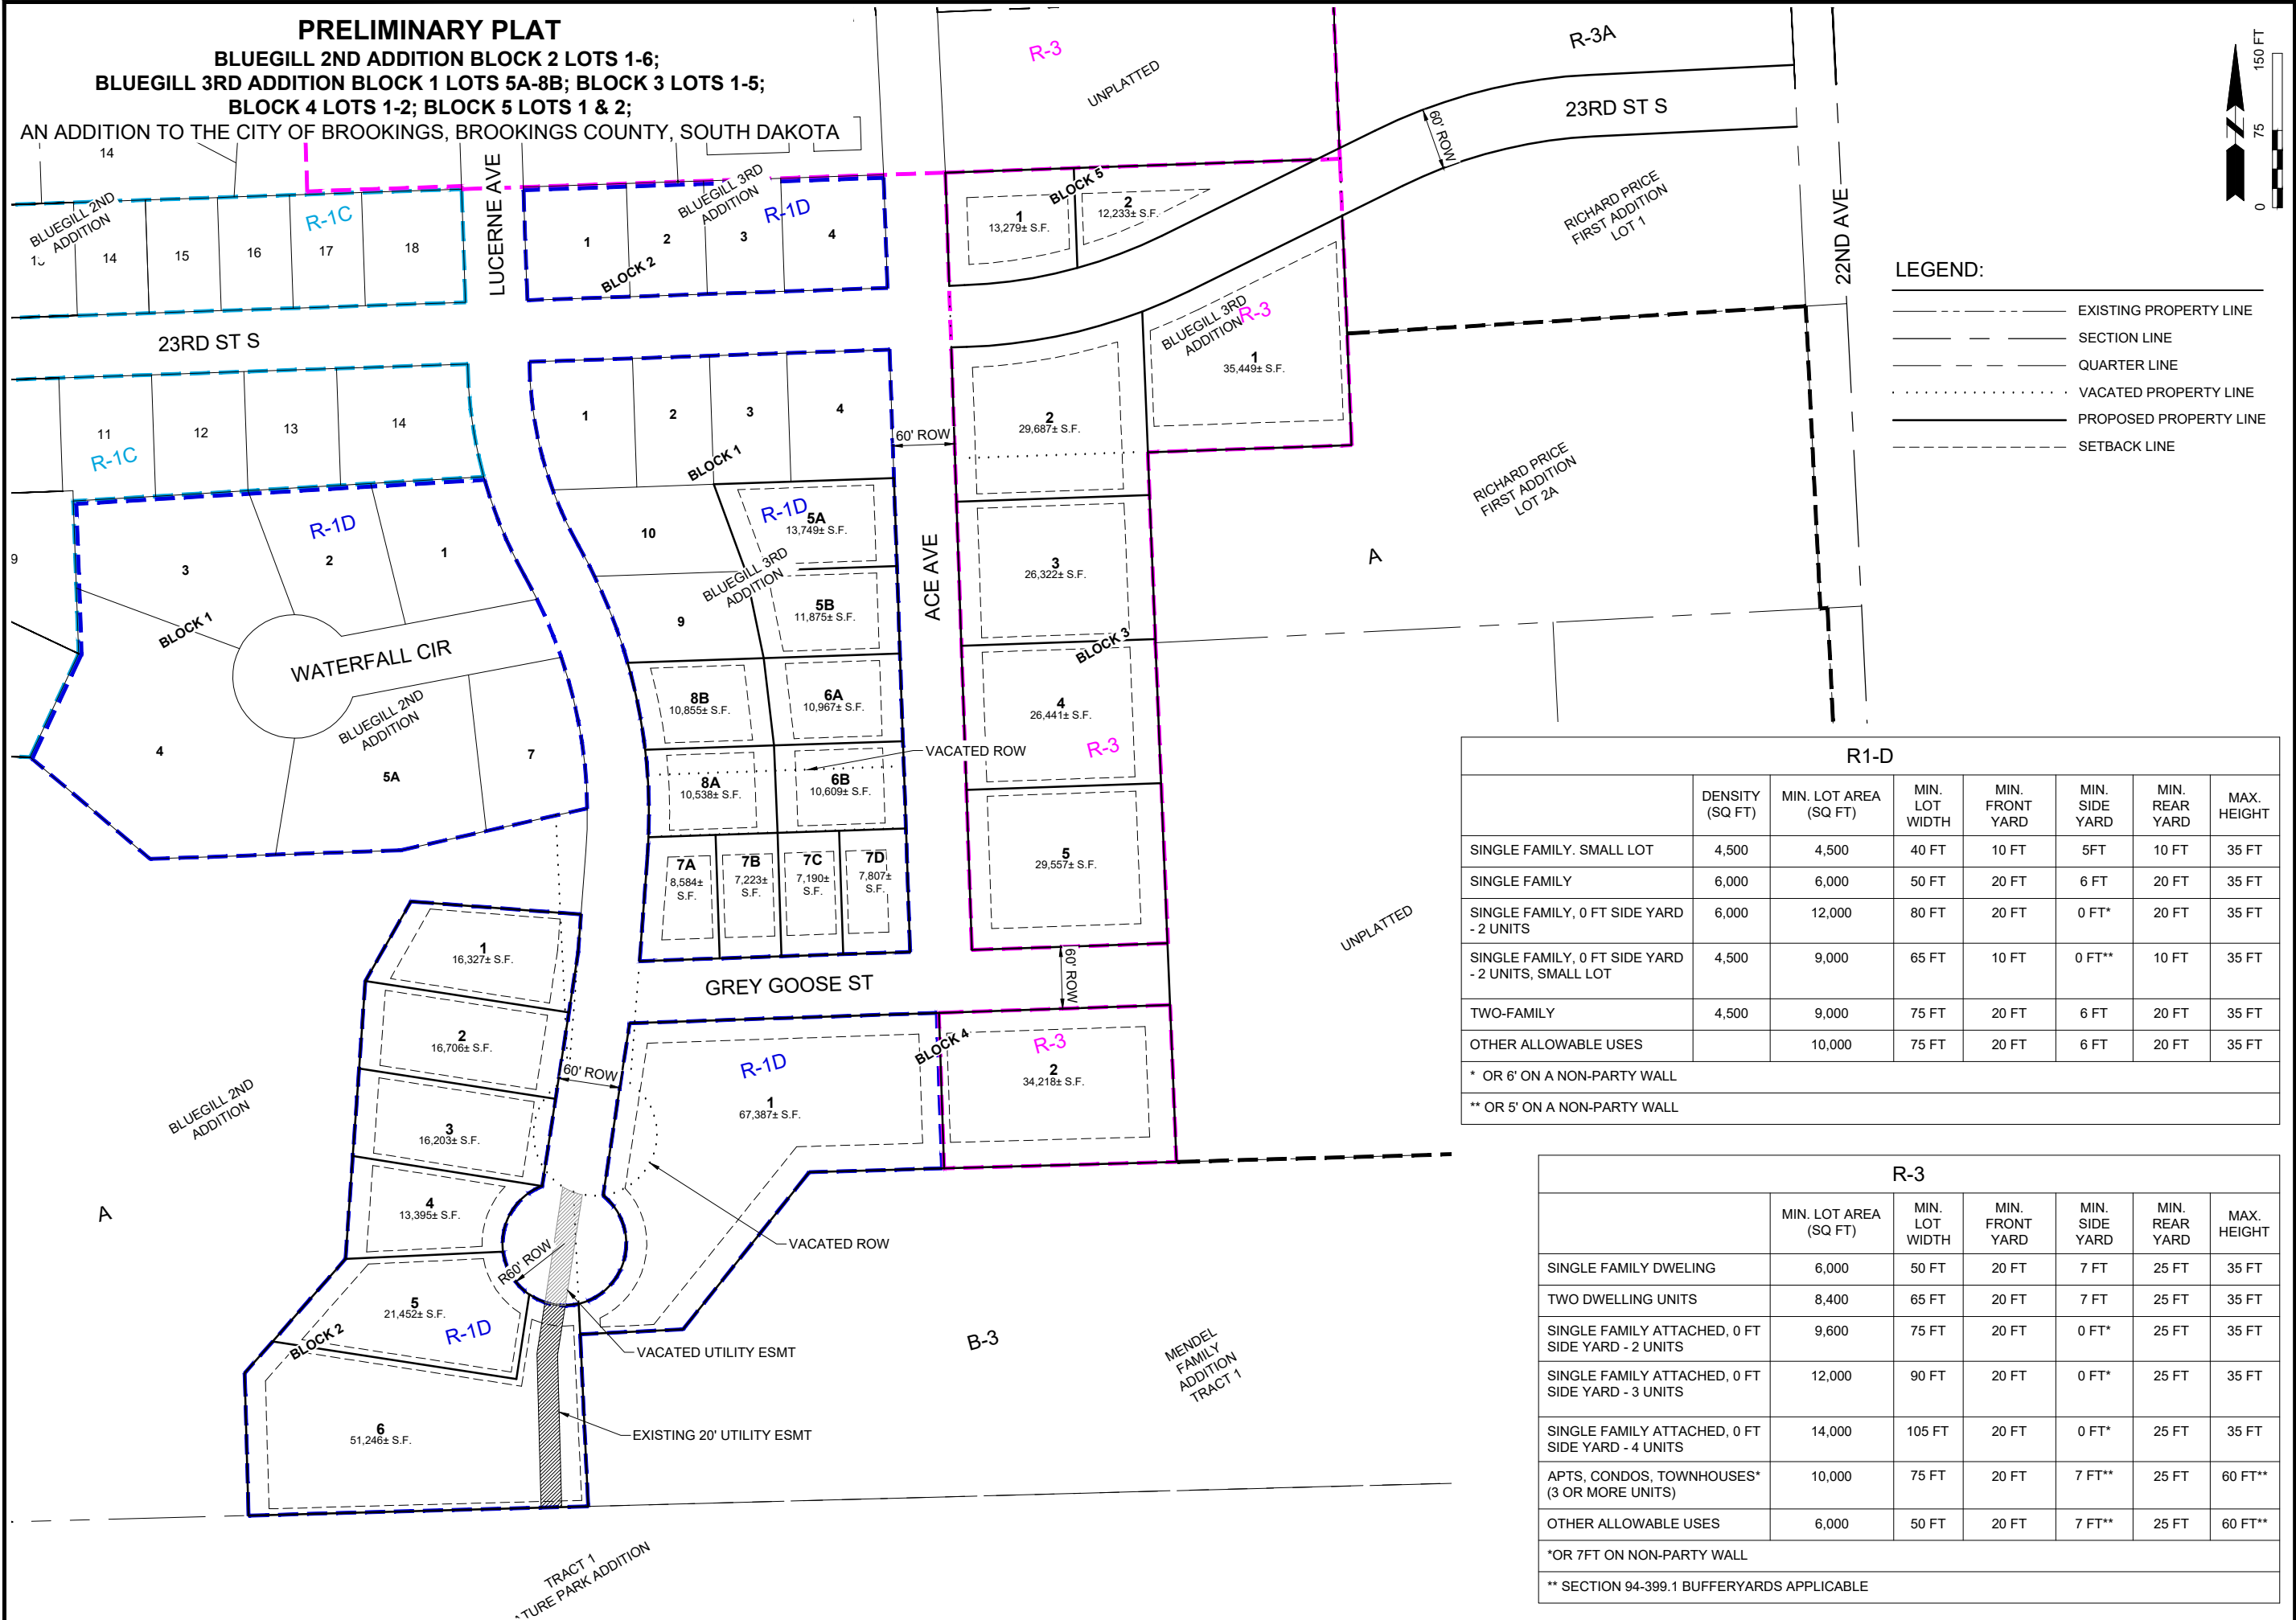

BANNER
engineering a better community
www.bannerassoc.com - Toll Free: 1.855.323.6342

PROJECT / SHEET TITLE:
BLUEGILL 2ND & 3RD ADDITIONS

ZONING PLAN

BROOKINGS, SOUTH DAKOTA

REV

DATE

DESCRIPTION

FOR REVIEW ONLY
NOT FOR CONSTRUCTION

JOB No.: 24430-00

DATE: FEBRUARY 2026

ENG / ARCH: JDB

DESIGNER: JDB

TECHNICIAN:

0 1/2" 1"

SCALE REDUCTION BAR

SHEET No.:

2 OF 4