


MEDARY AVENUE PEDESTRIAN IMPROVEMENTS 2023 TAP GRANT NOTICE OF INTENT

STATE OF SOUTH DAKOTA	PROJECT	SHEET NO.	TOTAL SHEETS
	Notice of Intent	1	1
FILE: MEDARY NARROWING PLOT DATE: 9/19/2023		REV DATE: INITIAL:	

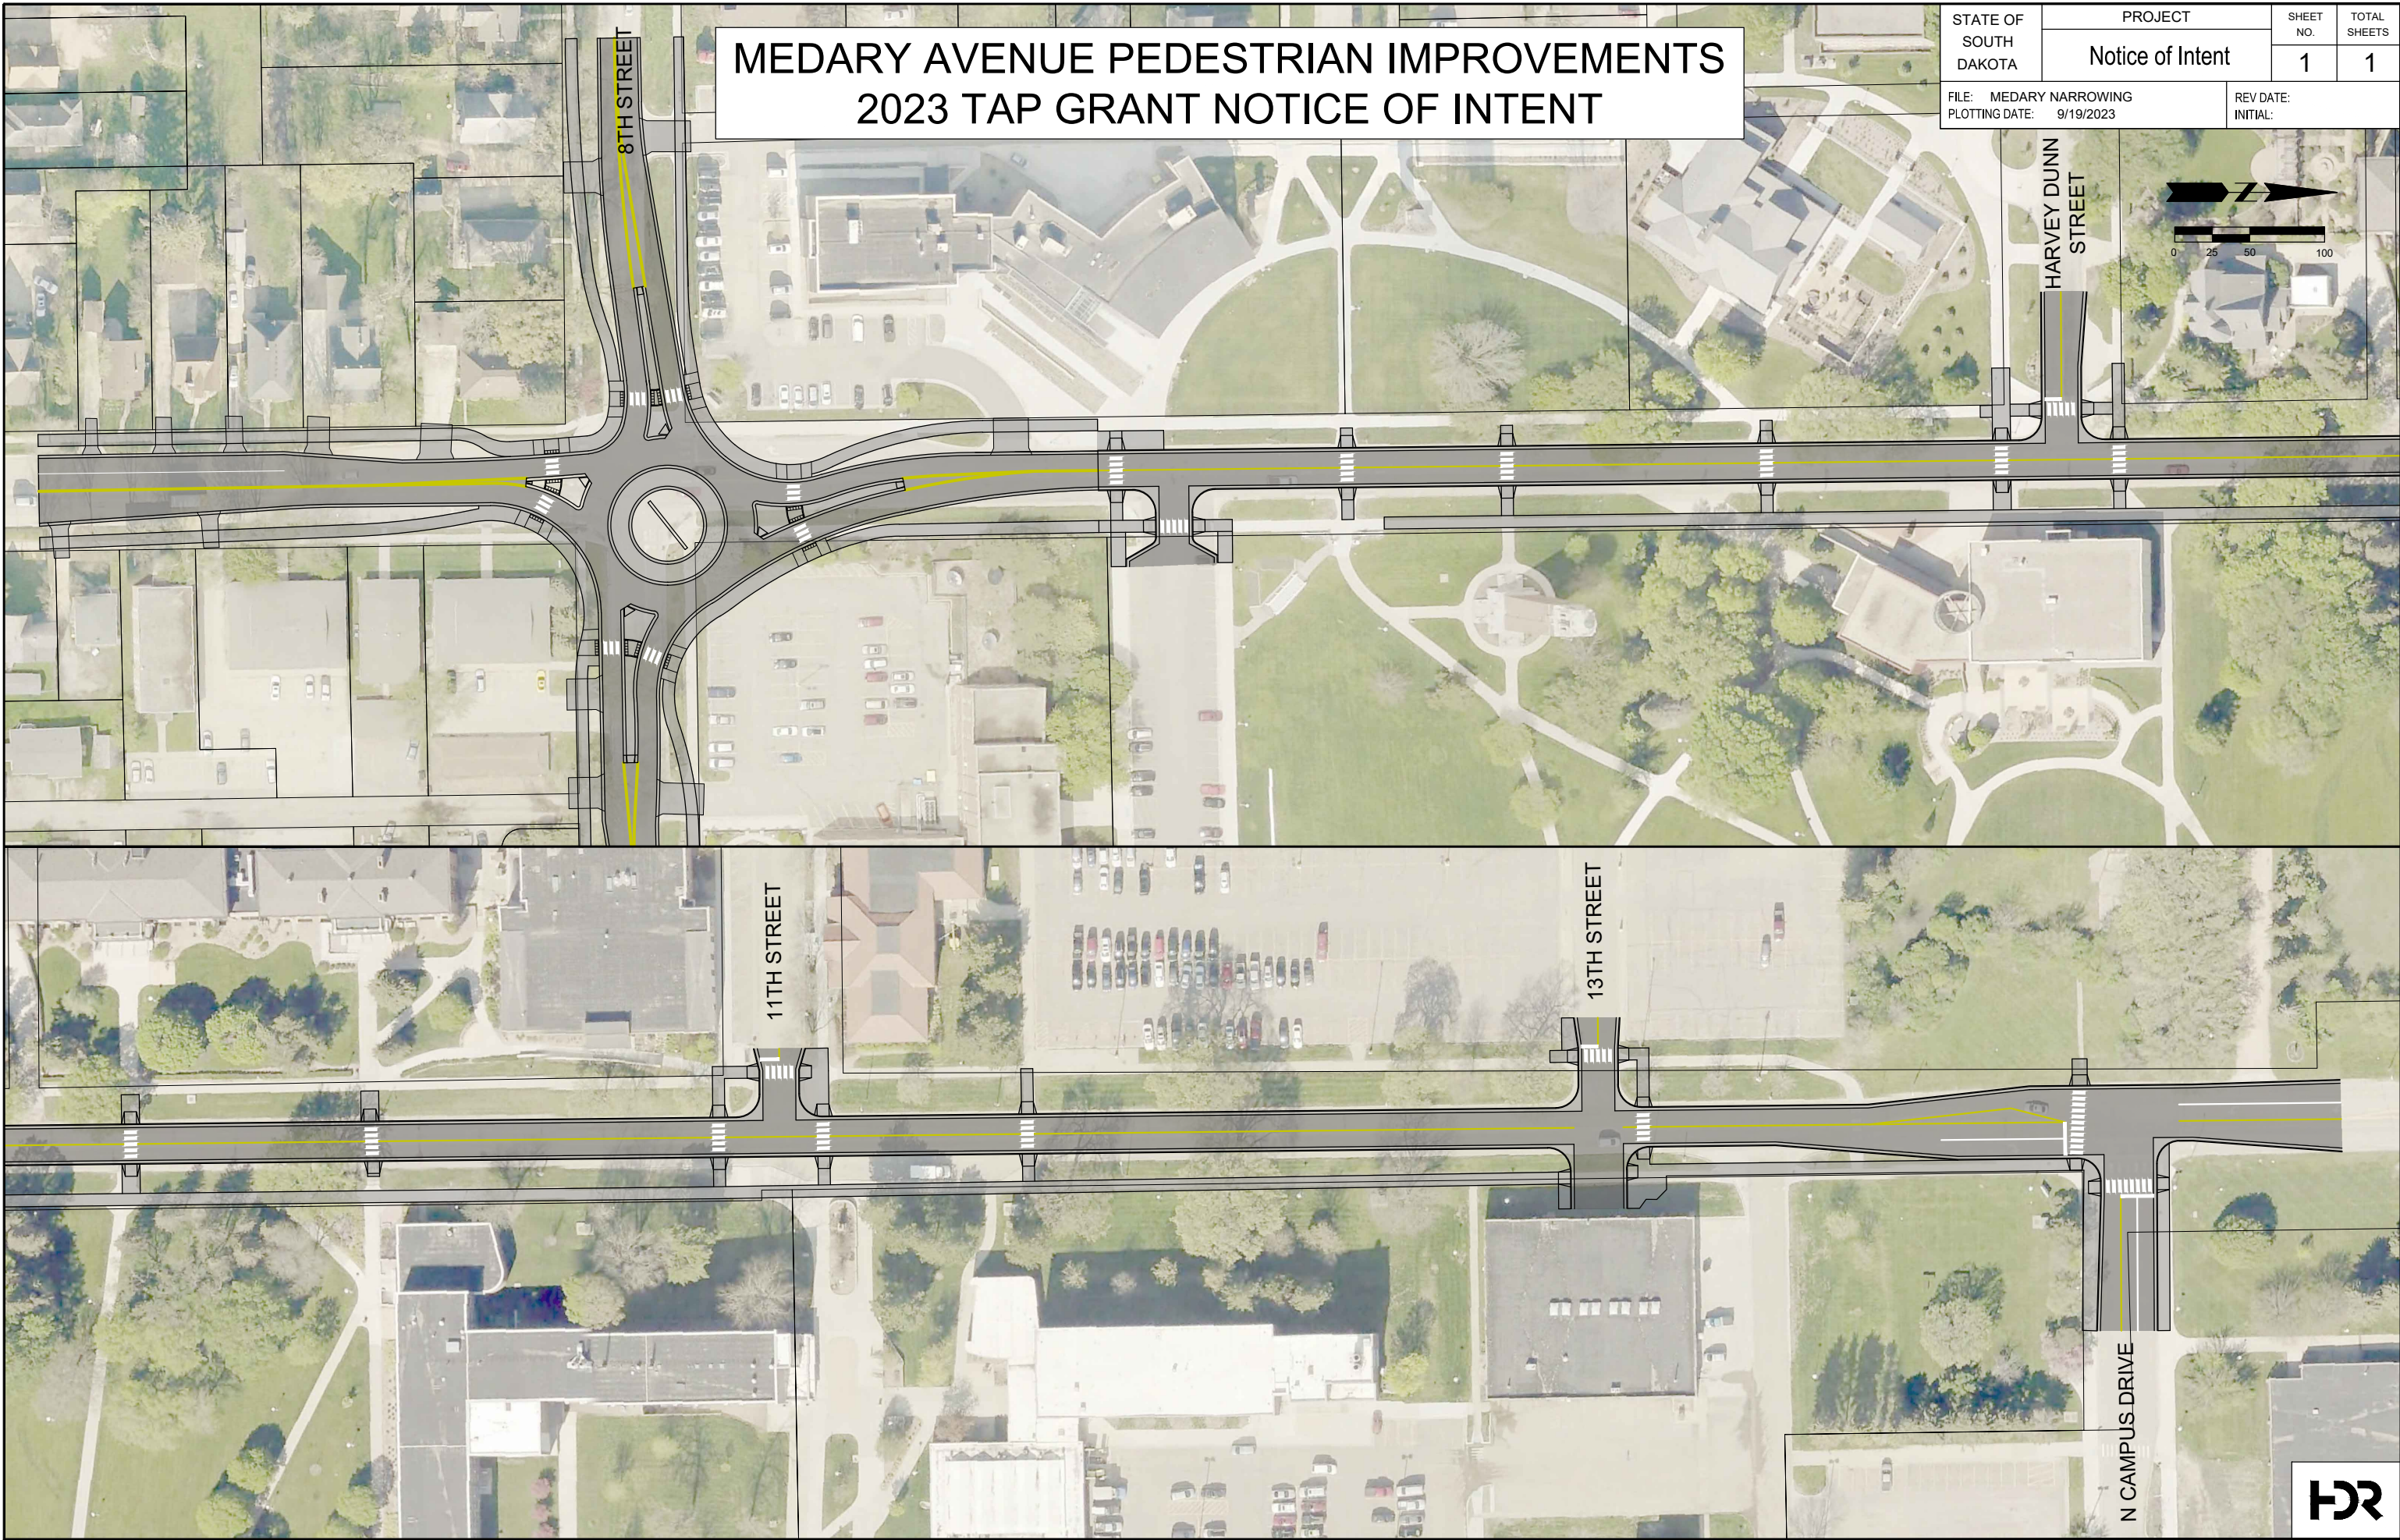

This diagram illustrates the proposed road narrowing project. The total width of the existing roadway is 36 feet. The proposed narrowing is 27 feet wide, leaving 4 feet on each side for the existing sidewalk. The proposed sidewalk at the new ramp locations is shown on the left. The proposed curb and gutter is shown on the left and right. The existing sidewalk is shown on the right. The existing curb and gutter is shown on the right. The portion to be replaced due to grades / crossslope / constructability (see plan view) is indicated by a red line. The tap grant portion is indicated by a blue line.

Labels and dimensions include:

- ±36' EXISTING ROADWAY
- ±4'
- 27' PROPOSED NARROWING
- 18' NON-PARTICIPATING
- PROPOSED SIDEWALK AT NEW RAMP LOCATIONS
- EXISTING SIDEWALK
- PROPOSED CURB & GUTTER
- EXISTING CURB & GUTTER
- PORTION TO BE REPLACED DUE TO GRADES / CROSSLOPE / CONSTRUCTABILITY (SEE PLAN VIEW)
- TAP GRANT PORTION

LEGEND

	MEDARY PROJECT	\$4,345,000*
	SEWER PROJECT	\$335,000
	NON-PARTICIPATING	\$200,000
TOTAL TAP GRANT		\$3,810,000

*INCLUDES ENGINEERING/ADMINISTRATION

MAP DETAILS:

- Streets: 9TH AVENUE, 8TH STREET, HARVEY DUNN STREET, 11TH STREET, 13TH STREET, 11TH AVENUE, N CAMPUS DRIVE
- Distances: 800', 1000', 1300'
- Scale: 1" = 100'
- North Arrow: Points North

PROJECT INFORMATION:

Medary Avenue Project

DATE: SEPT. 2023

EXHIBIT NUMBER: 6