


# Preliminary Plat

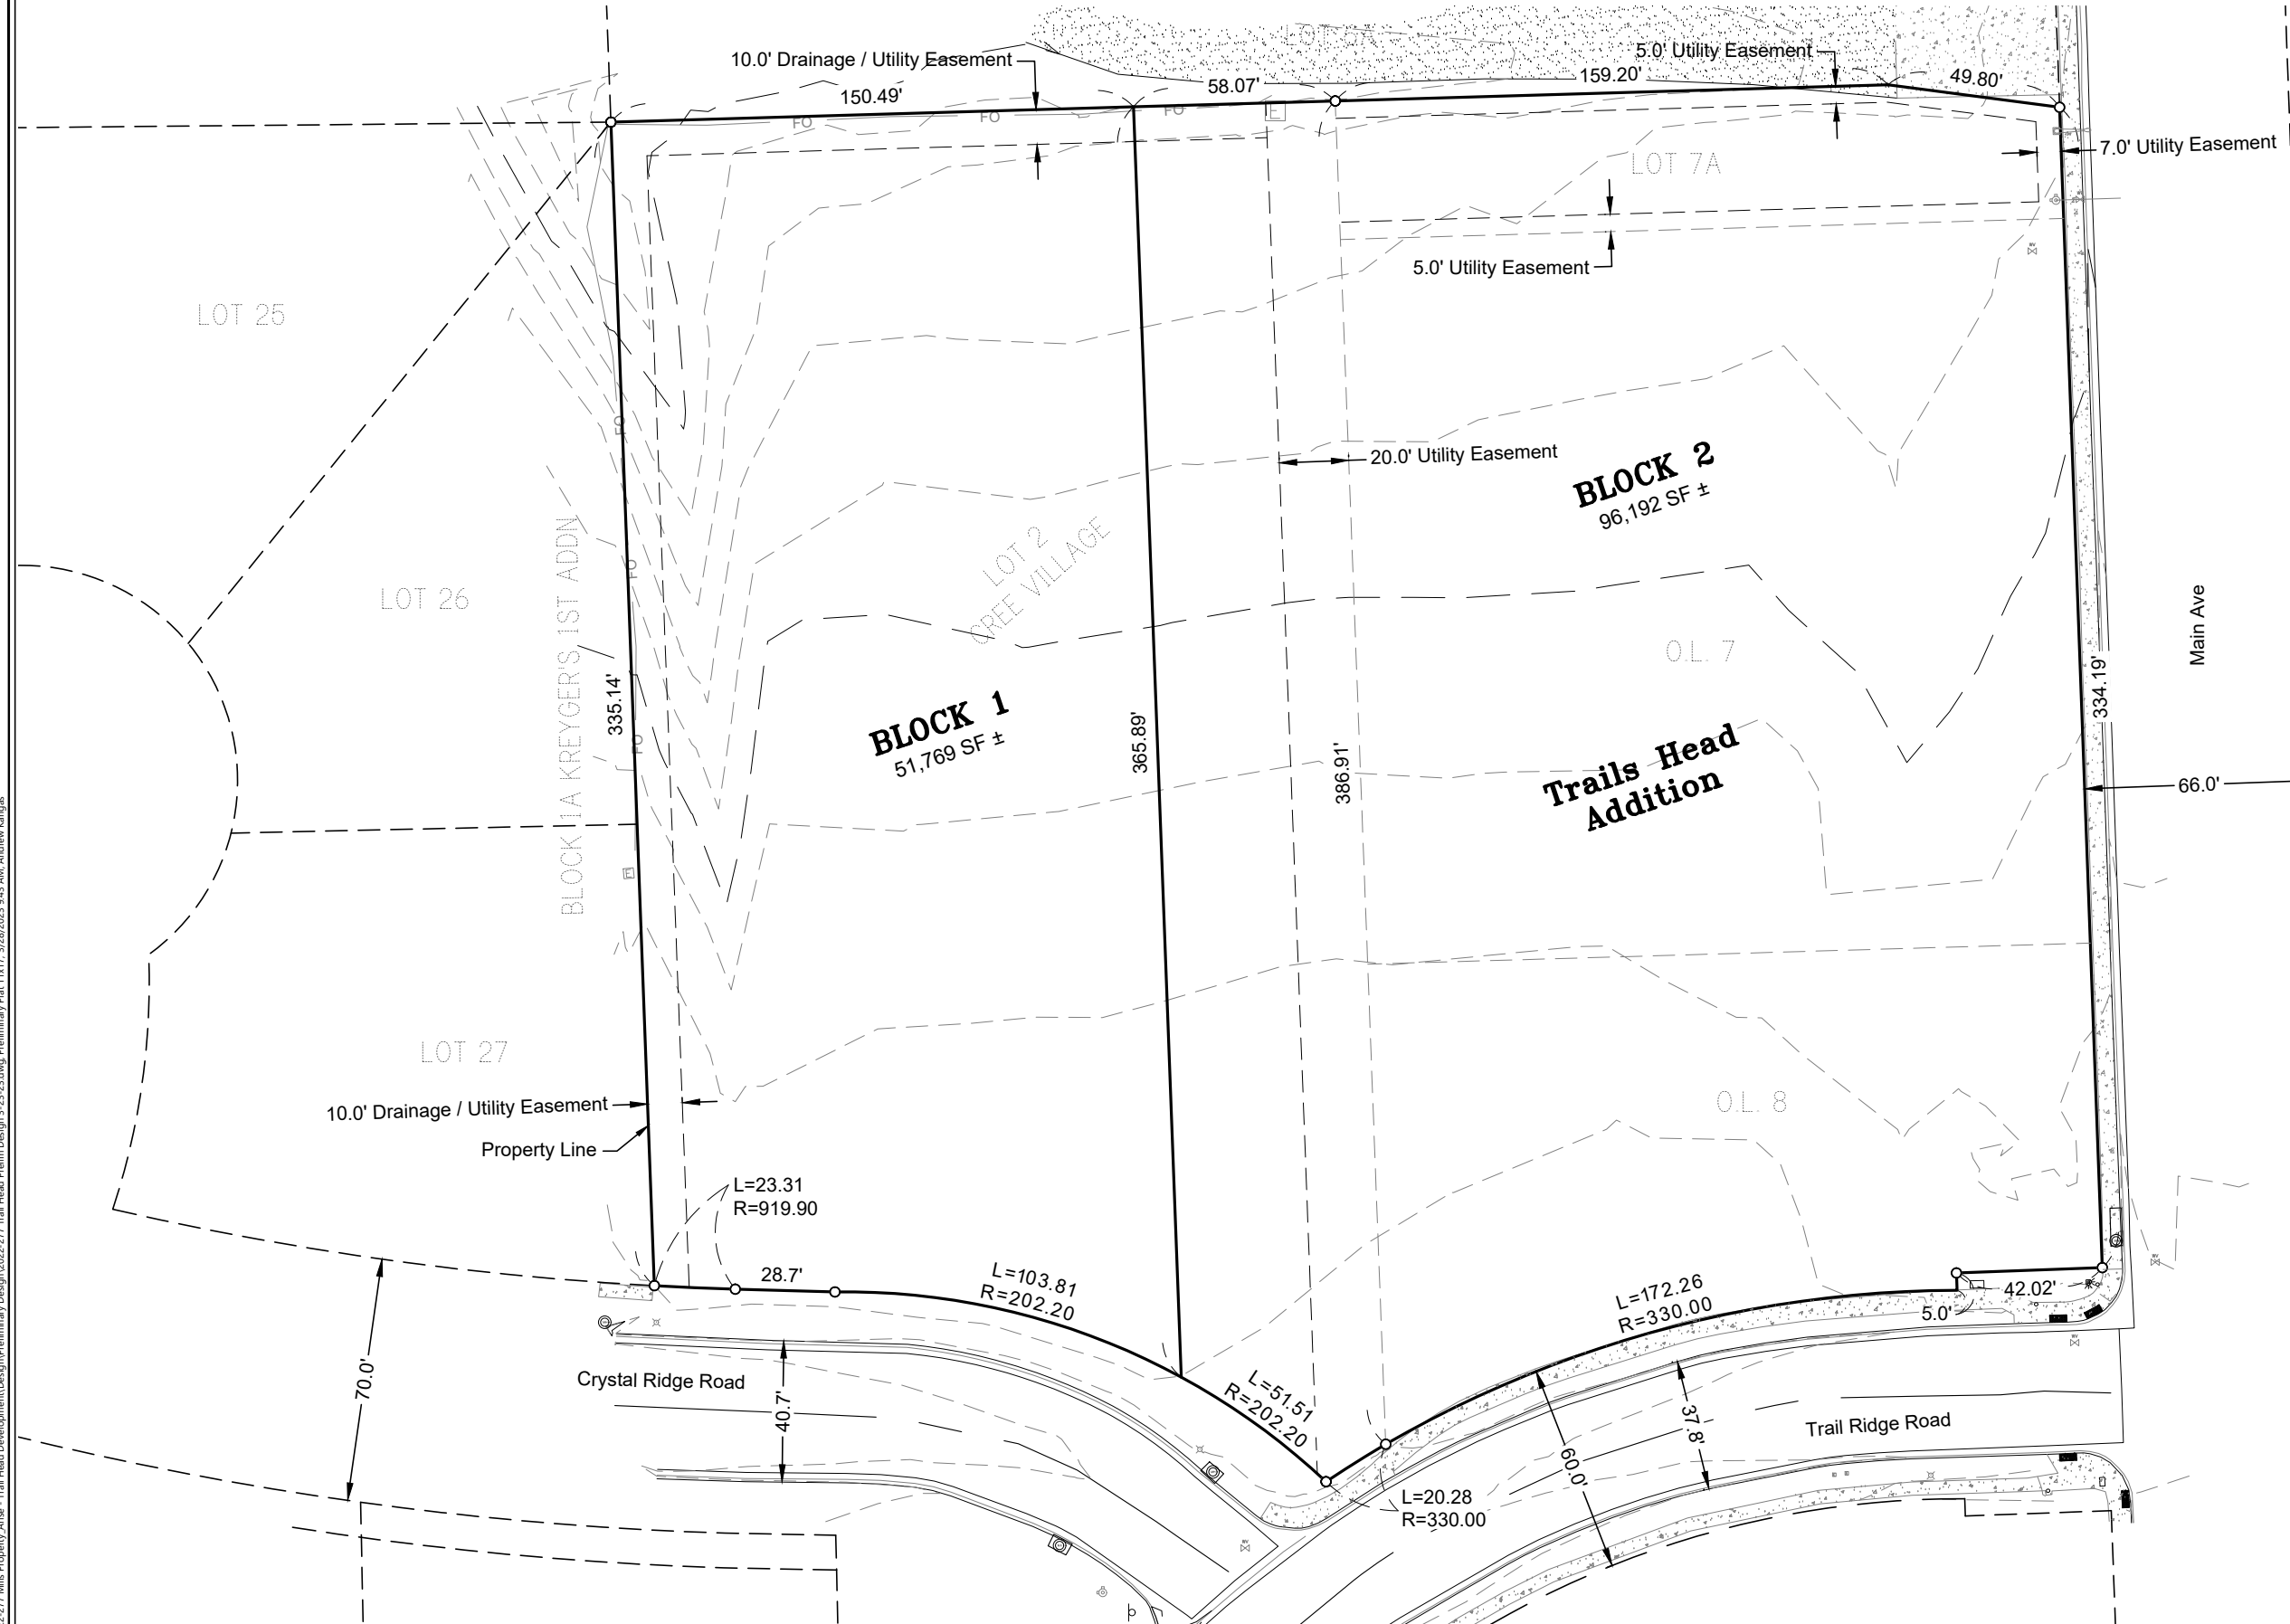


### LEGAL DESCRIPTION

Lot 2 of Cree Village in Indian Hills Addition to the City of Brookings, Brookings County, South Dakota & Outlots 7A, 7 & 8, Except Lot H-1 & H-2 of Lot 8 in the City of Brookings, within Section 35 Township 110N, Range 50W of the 5th P.M., Brookings County, South Dakota

Developer: Mills Property Management  
630 Western Avenue  
Brookings, SD 57006

Surveyor: Civil Design Inc  
Andrew Kangas  
609 Main Avenue South  
Brookings, SD 57006  
(605) 696-3200

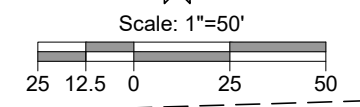

P:\Brookings Projects\2022-277 Mills Property Arise - Trails Head Development\Design\Preliminary Design\2022-277 Trail Head Prelim Design 3-23-23.dwg, Preliminary Plat 11x17, 3/28/2023, 9:43 AM, Andrew Kangas

|                      |                    |                 |           |             |          |           |  |   |           |        |
|----------------------|--------------------|-----------------|-----------|-------------|----------|-----------|--|---|-----------|--------|
| <h2>Trails Head</h2> | CAD Filename:      | CDI Project No. | Drawn By: | Checked By: | Scale:   | Date:     |  | 609 Main Ave S<br>Brookings, SD<br>605-696-3200 | Sheet No: | of No: |
|                      | Preliminary Design | 2022-277        | JLU       | AEK         | 1" = 50' | 3/28/2023 |  |   | 1         | 4      |