


11TH AVE.

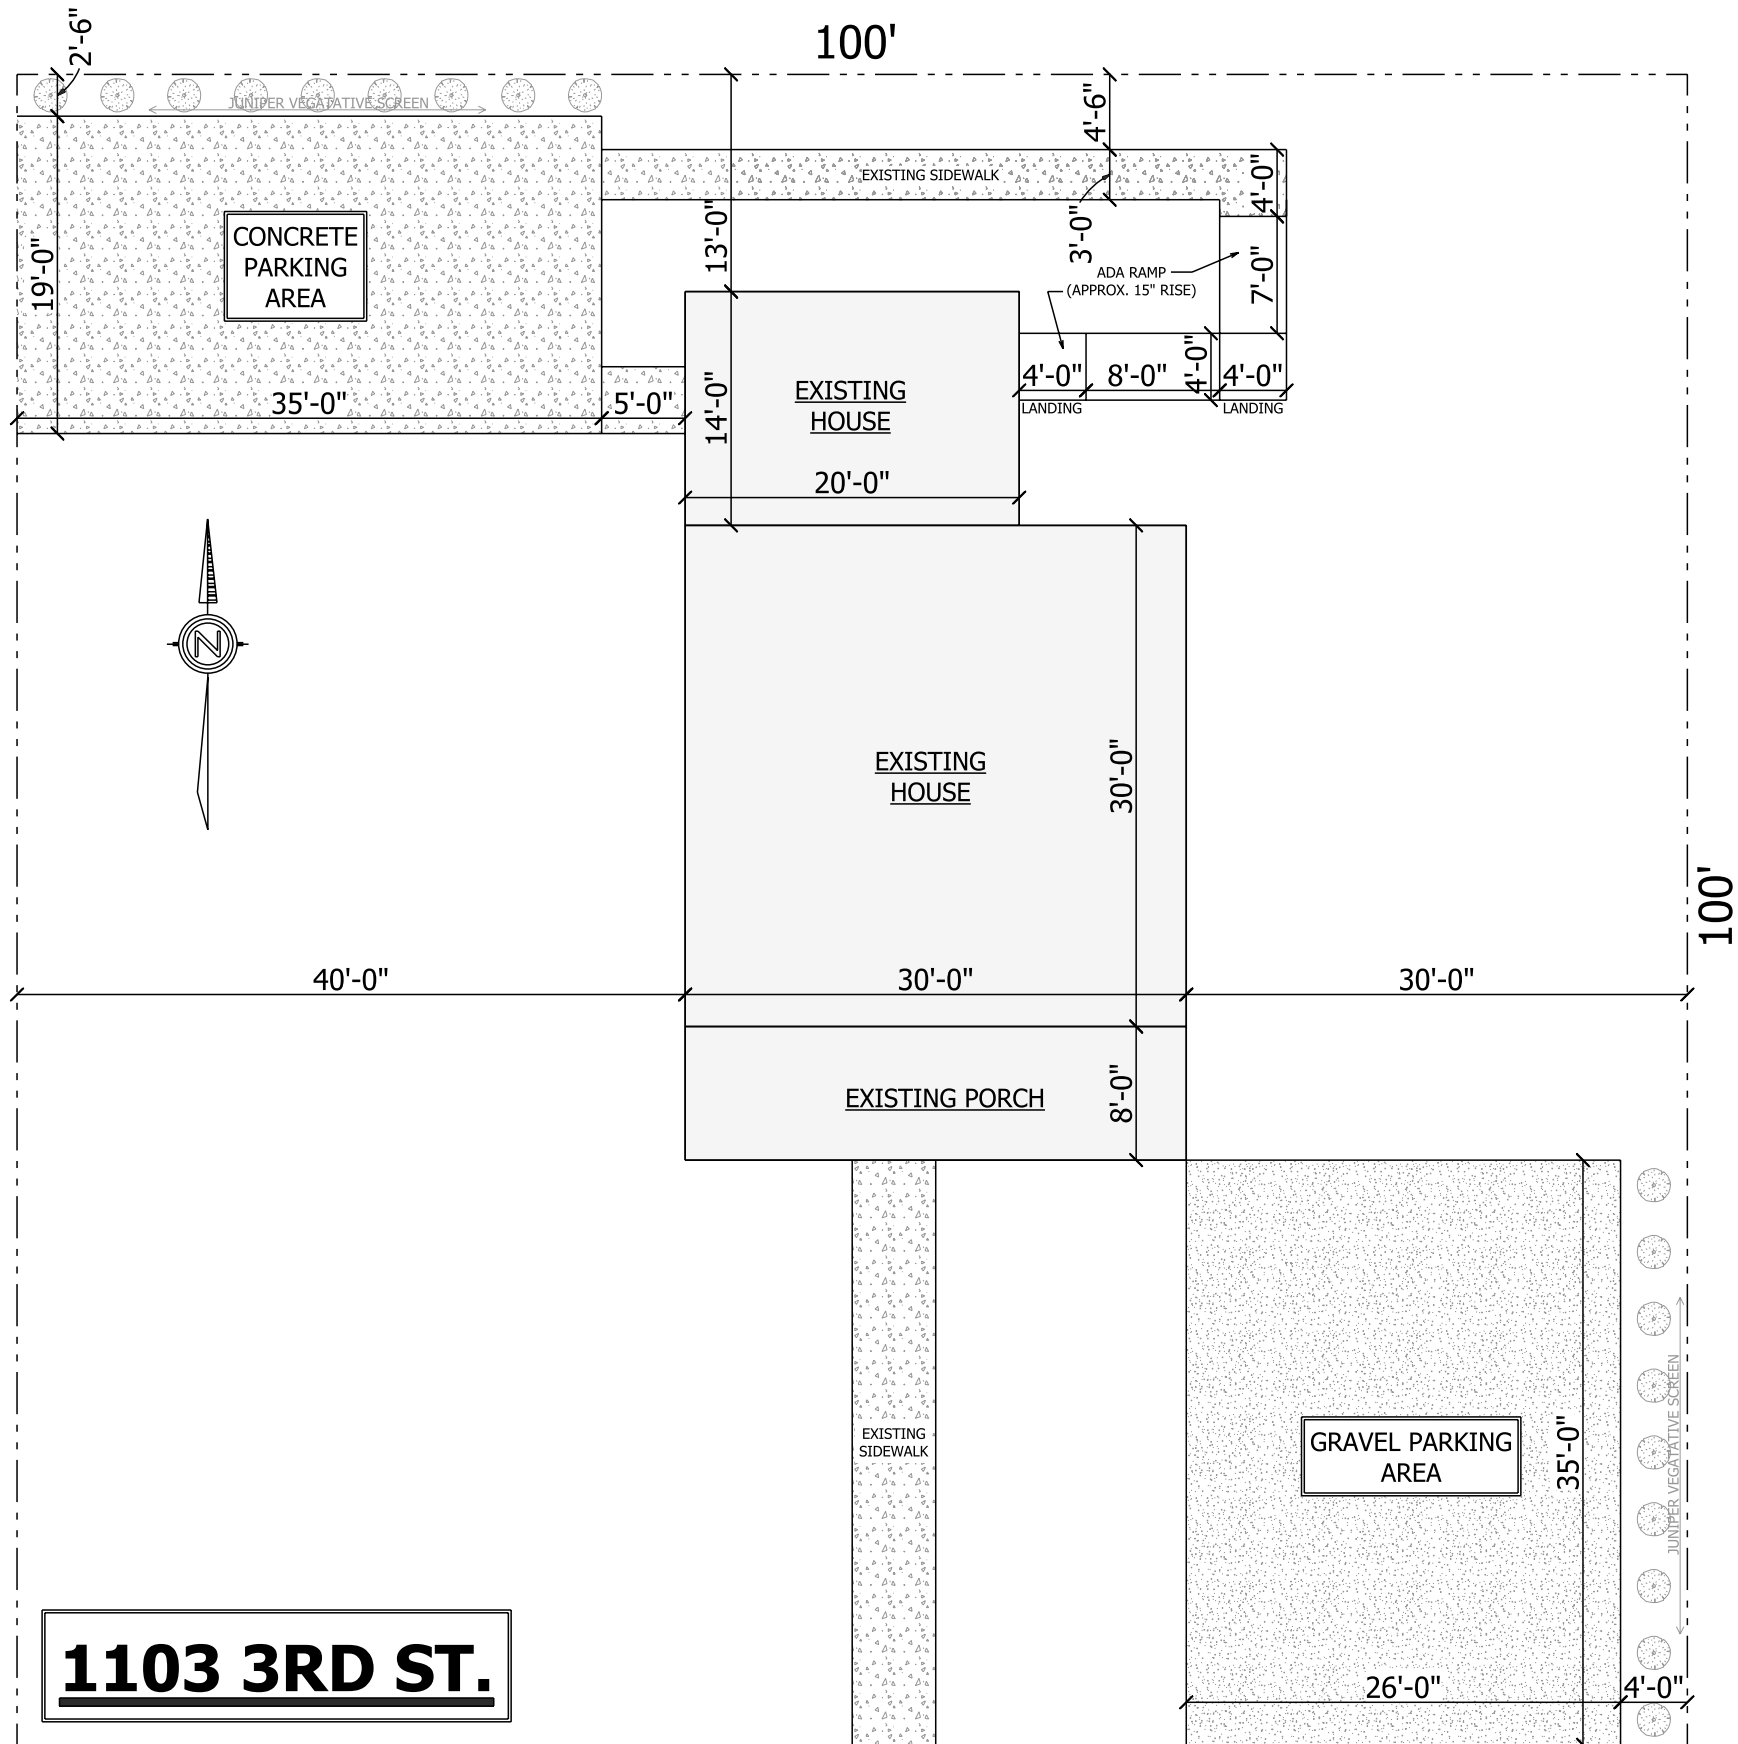

3RD ST.