


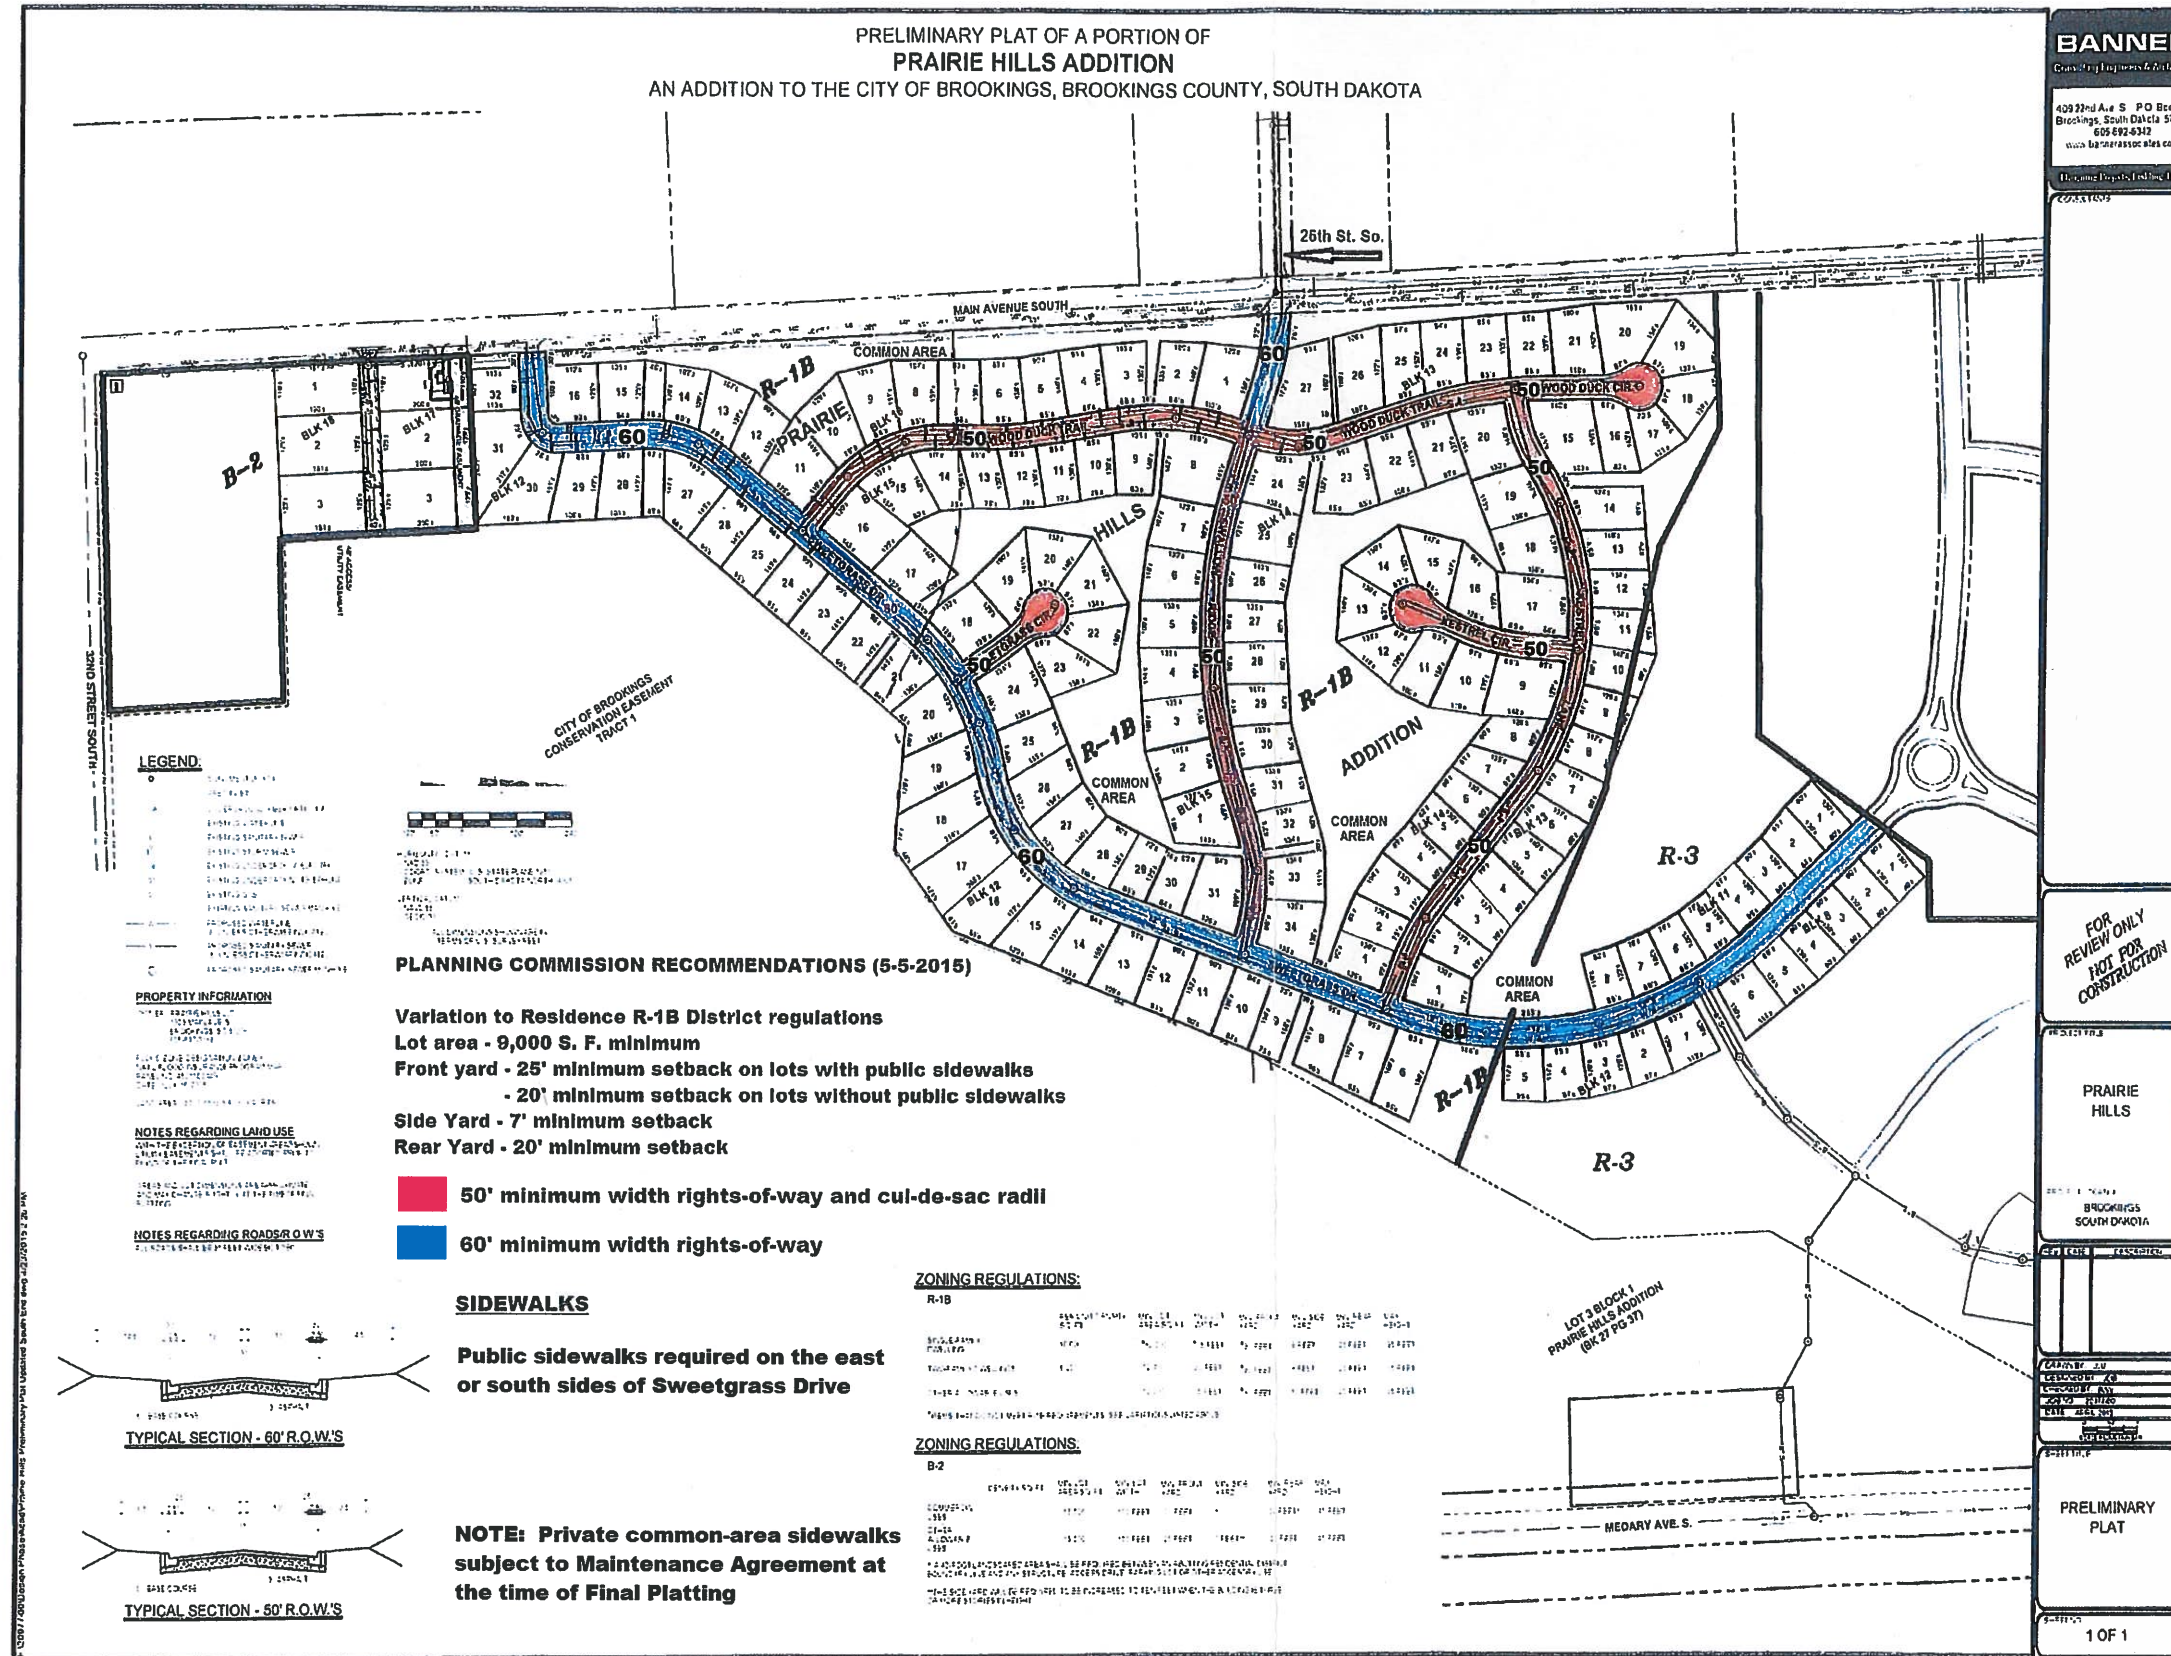

**BANNER**  
Creating Images & Solutions  
409 22nd Ave S. P.O. Box 258  
Brookings, South Dakota 57003  
605.892.6312  
www.bannerassociates.com

**CONTRACT**

**FOR REVIEW ONLY  
NOT FOR CONSTRUCTION**

**PRAIRIE HILLS**

**PRELIMINARY PLAT**

**1 OF 1**

**BROOKINGS CITY PLANNING COMMISSION**

Chair \_\_\_\_\_ Date 6-2-2015

**BROOKINGS CITY COUNCIL**

Mayor Tim Need Date 6-23-2015

**PRELIMINARY PLAT APPROVED BY CITY COUNCIL ALONG WITH  
RECOMMENDATIONS FROM PLANNING COMMISSION  
JUNE 23, 2015**