


Lots 7, 8, And 9 Block 13 McClemans Addition - Preliminary Plat

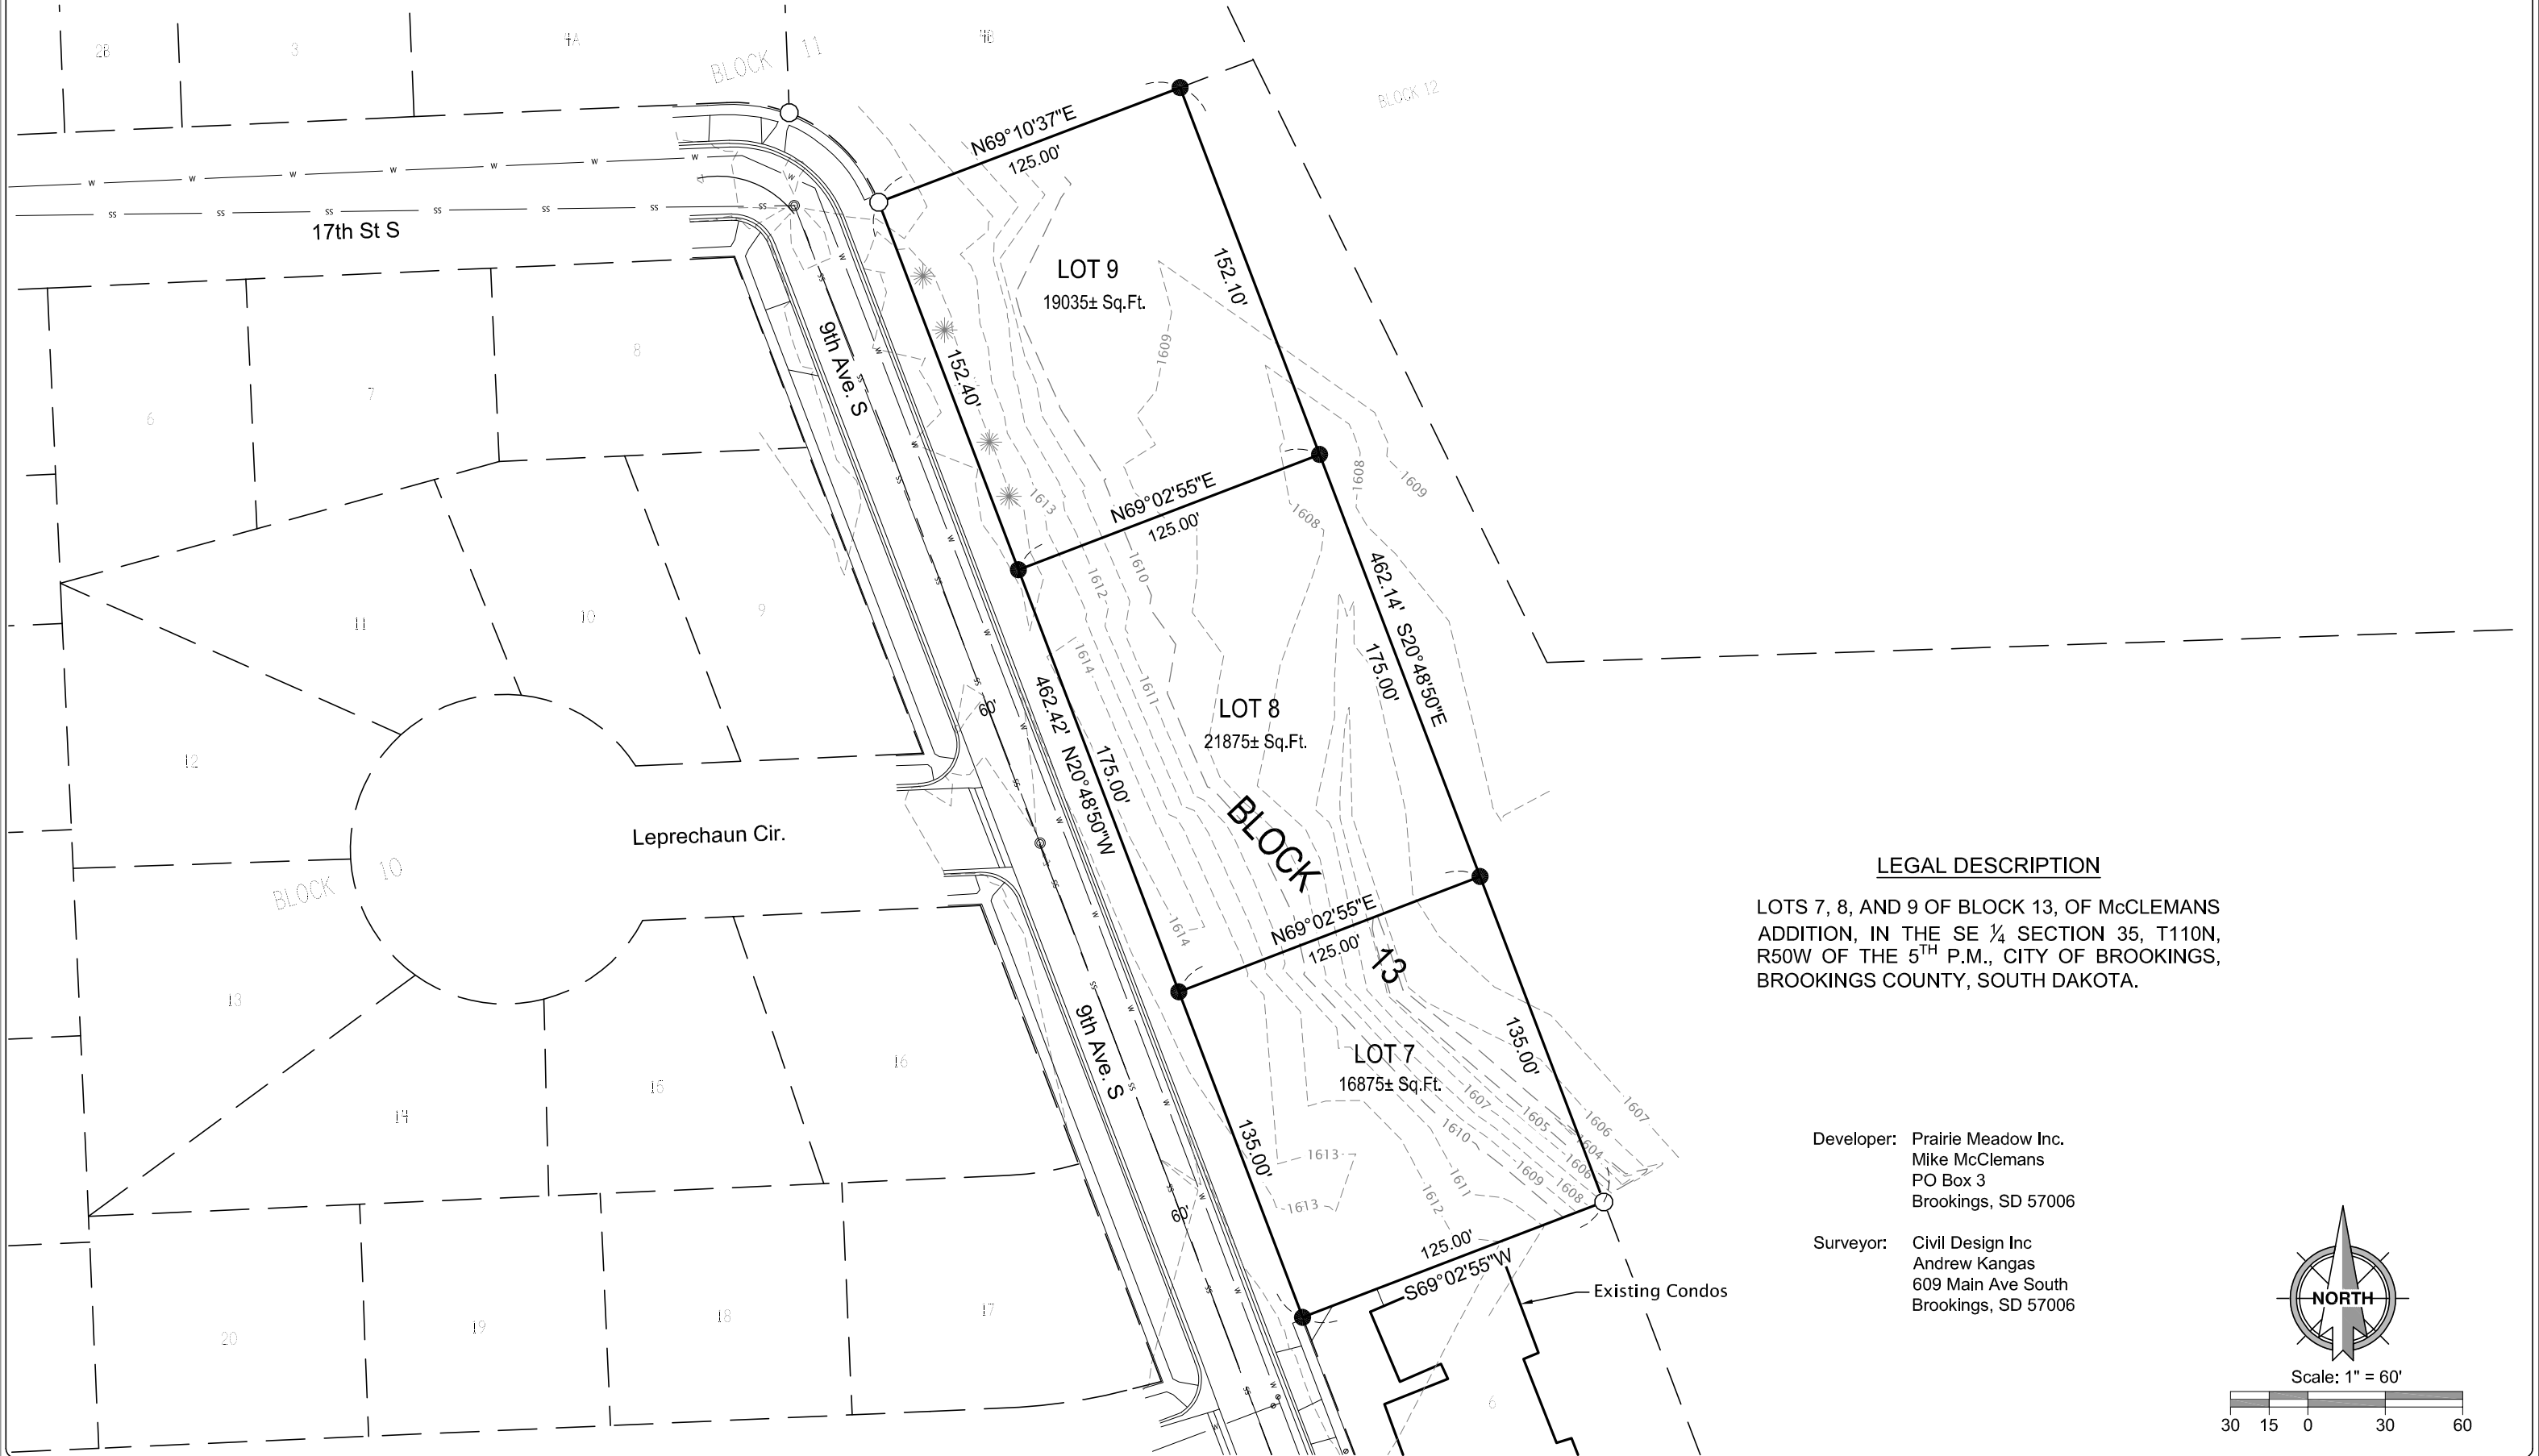

LEGAL DESCRIPTION

LOTS 7, 8, AND 9 OF BLOCK 13, OF McCLEMANS ADDITION, IN THE SE ¼ SECTION 35, T110N, R50W OF THE 5TH P.M., CITY OF BROOKINGS, BROOKINGS COUNTY, SOUTH DAKOTA.

Developer: Prairie Meadow Inc.
Mike McClemans
PO Box 3
Brookings, SD 57006

Surveyor: Civil Design Inc
Andrew Kangas
609 Main Ave South
Brookings, SD 57006



Scale: 1" = 60'



McClemans Addition - Block 13

CAD Filename:
Preliminary Plat

CDI Project No.
2015-157

Drawn By:
JDS

Checked By:
JDP

Scale:
1" = 60'

Date:
8/3/2017



609 Main Ave S
Brookings, SD
605-696-3200

Sheet No:

of No: