


X:\Files\24430-00\Design Phase\CADD\Sheet File\Bluegill Prelim Plat.dwg:02/2026

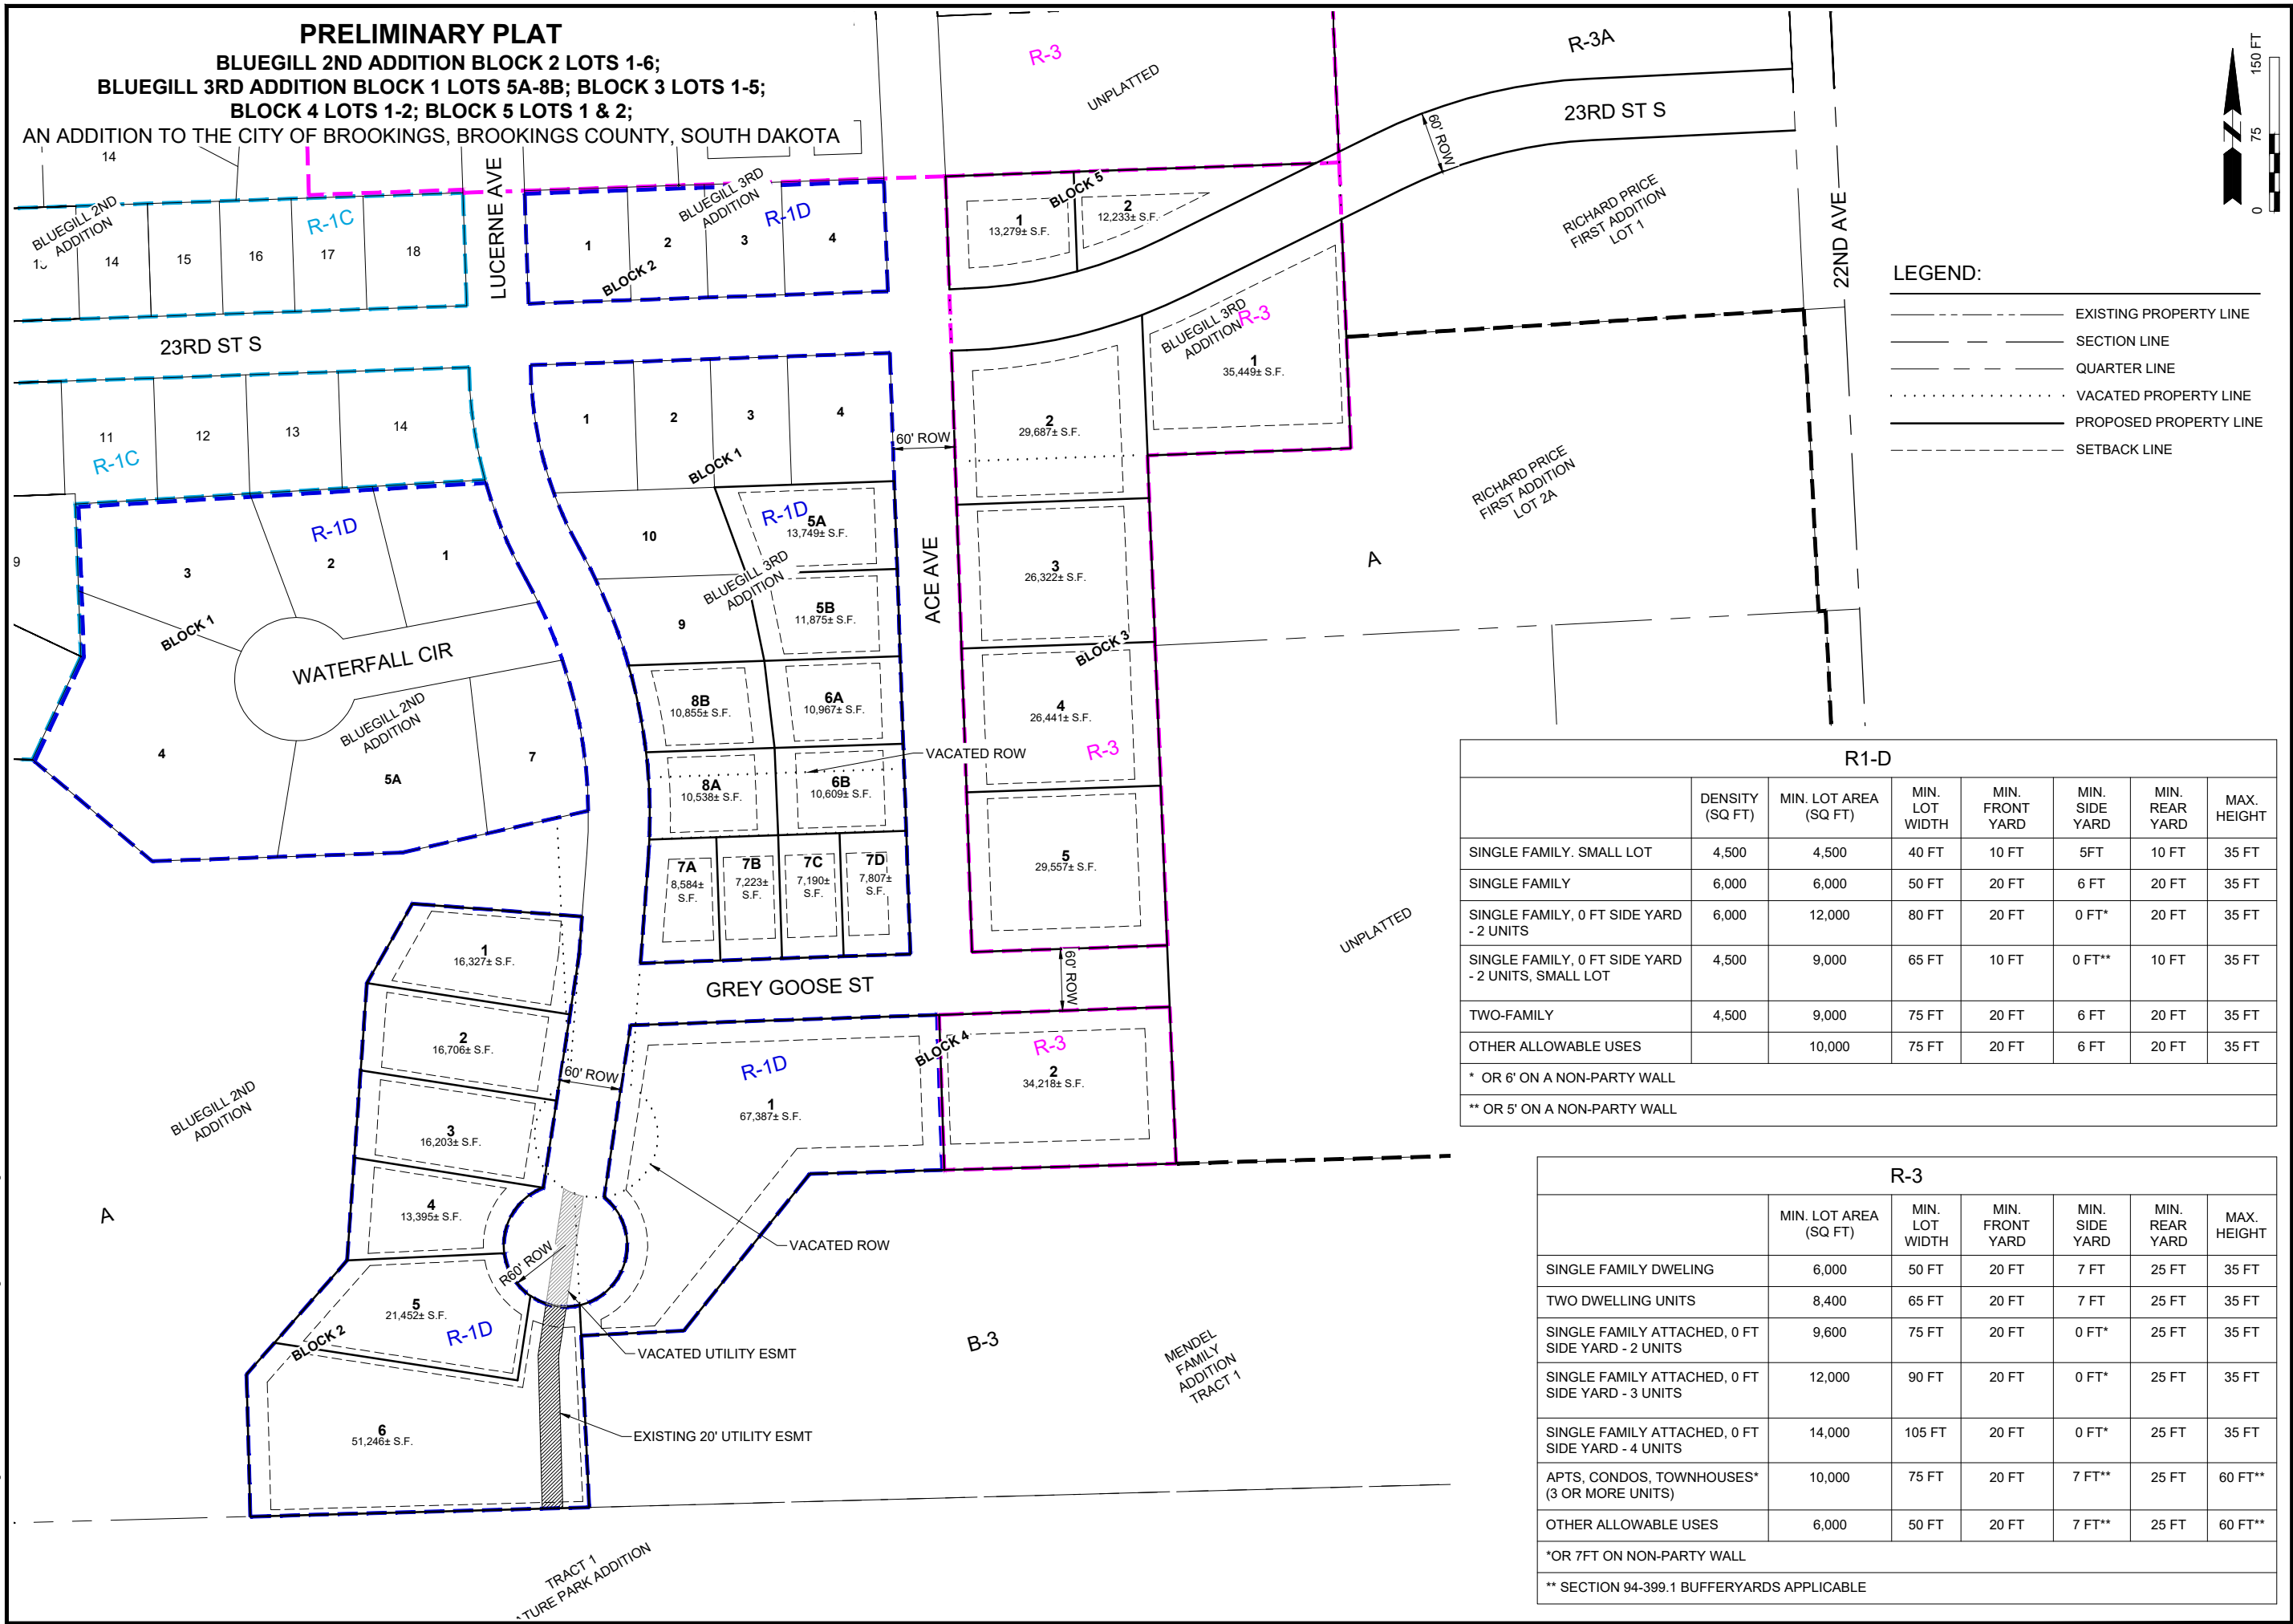

BANNER
engineering a better community
www.bannerassoc.com - Toll Free: 1.855.323.6342

PROJECT / SHEET TITLE:
BLUEGILL 2ND & 3RD ADDITIONS

ZONING PLAN

BROOKINGS, SOUTH DAKOTA

DESCRIPTION

REV

DATE

FOR REVIEW ONLY
NOT FOR CONSTRUCTION

JOB No.: 24430-00
DATE: FEBRUARY 2026
ENG / ARCH: JDB
DESIGNER: JDB
TECHNICIAN:
SCALE REDUCTION BAR
SHEET No.: 2 OF 4