


Preliminary Plat

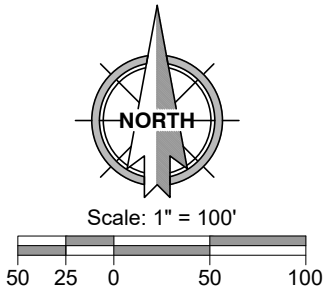

LEGAL DESCRIPTION


Lot 53 of Sioux Village of Indian Hills Addition, Excluding
Lots 53A, 53B and 53C Thereof, All in the City of
Brookings, South Dakota.

LEGEND

- Water
- Sanitary Sewer
- Existing Contours
- Drainage Arrow

Developer: Brookings Built Green
120 Main Avenue South
Brookings, SD 57006
(605) 691-1933

Surveyor: Civil Design Inc.
Andrew Kangas
609 Main Avenue South
Brookings, SD 57006
(605) 696-3200

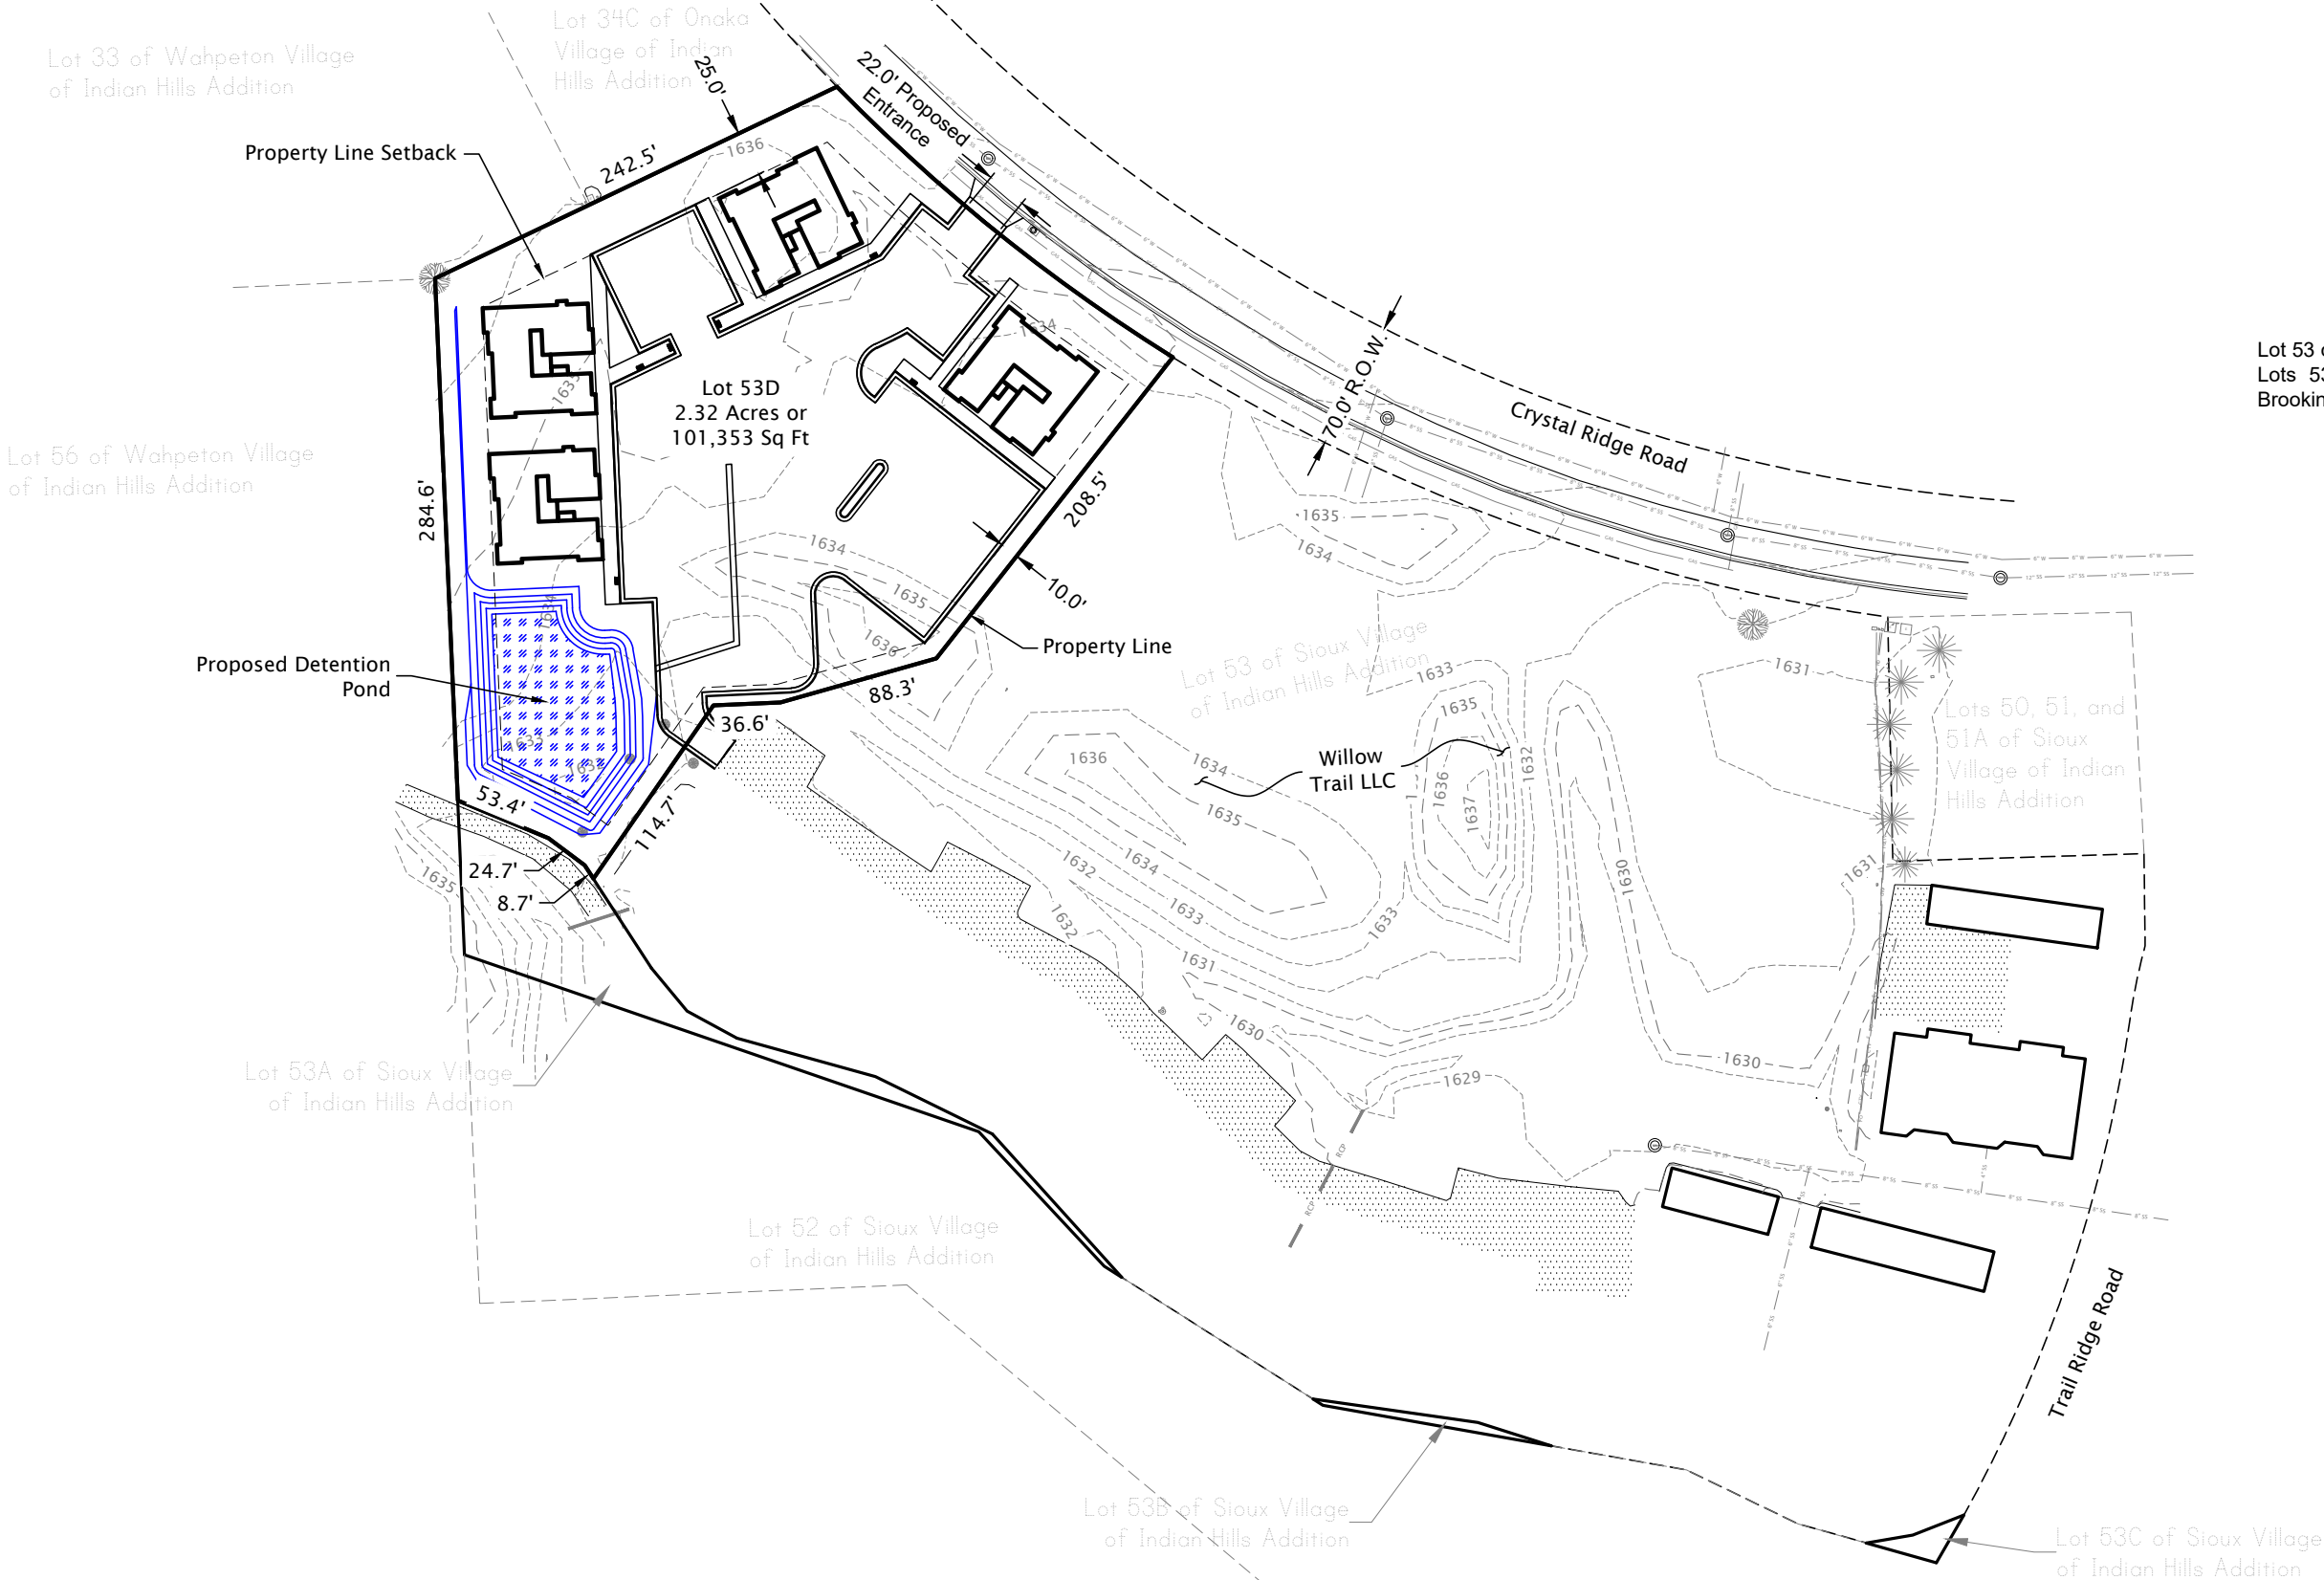

BBG Sioux Village

CAD Filename:

Preliminary Design

CDI Project No.

2022-198

Drawn By:

CDB

Checked By:

AEK

Scale:

1" = 100'

Date:

12/29/2022



609 Main Ave S
Brookings, SD
605-696-3200

Sheet No:

1

of No:

4