
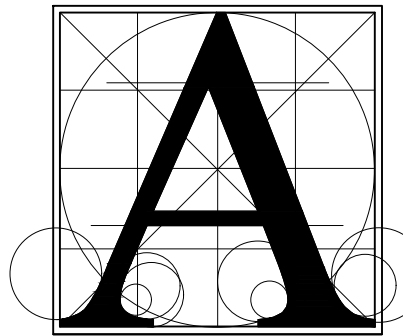


Proposed Site Layout

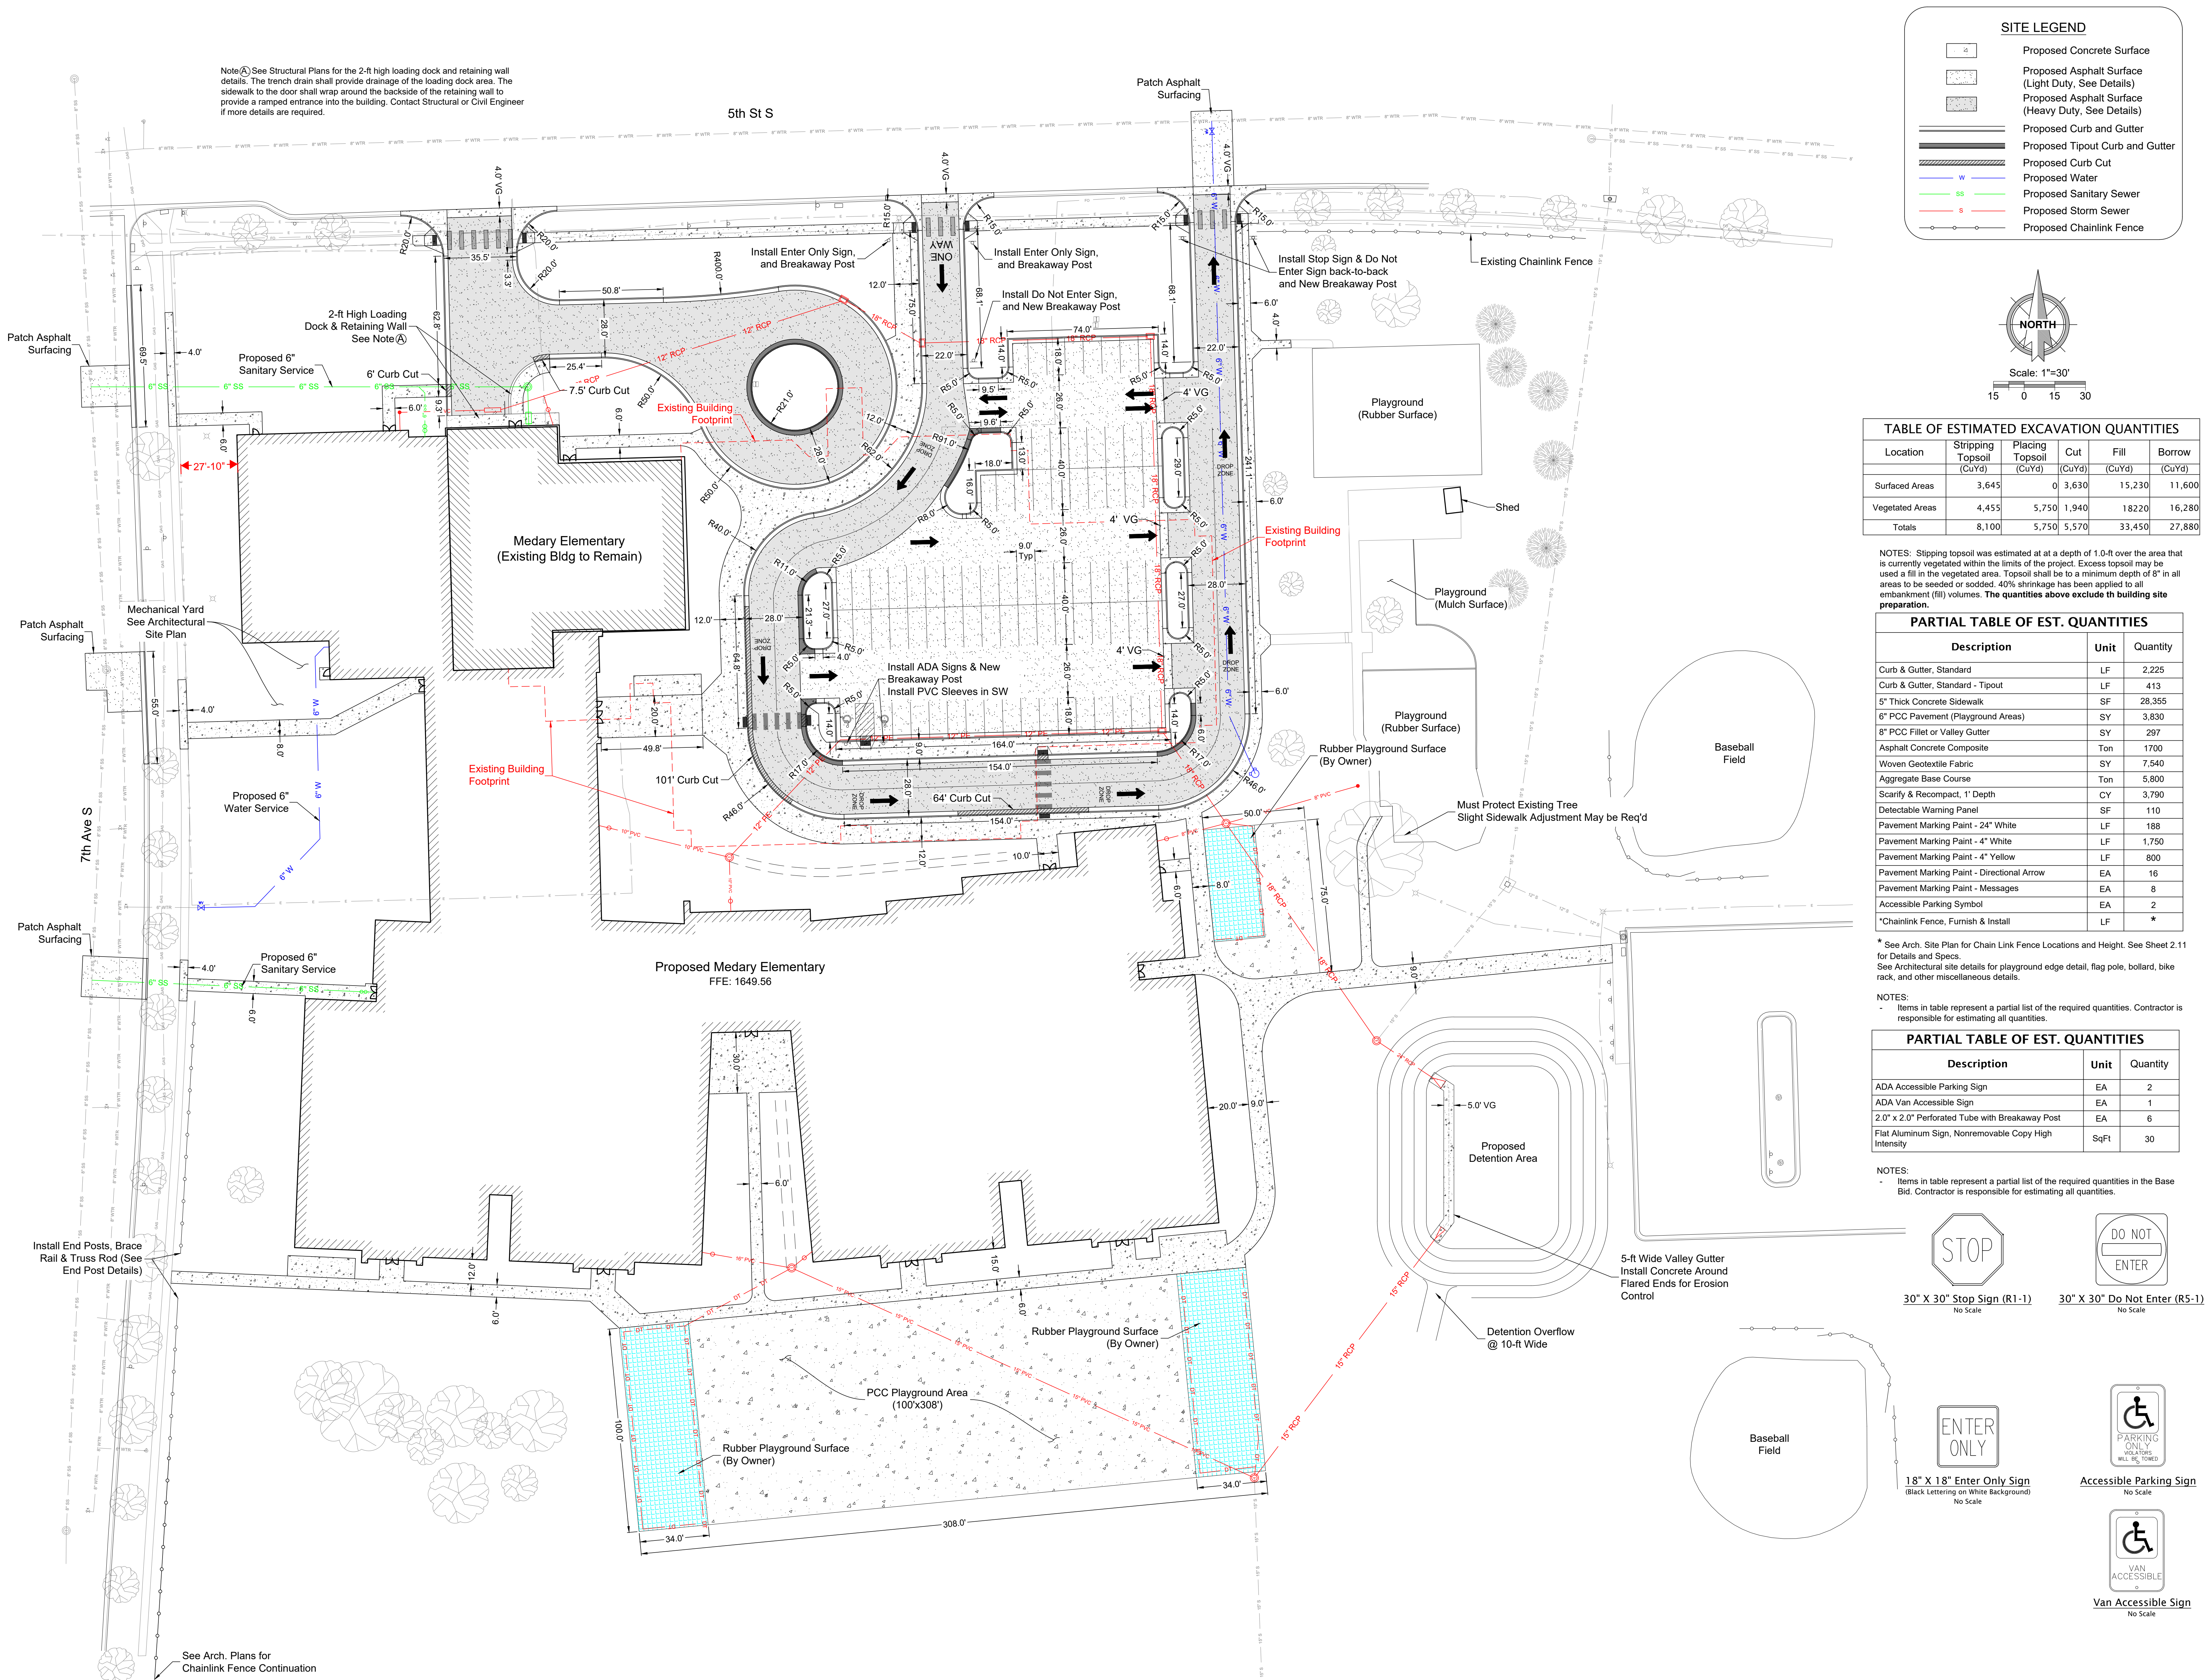

Architecture Incorporated

415 South Main Avenue  
P.O. Box 2140  
Sioux Falls, South Dakota 57101  
Phone: (605) 339-1711

815 St Joseph Street, Suite 203  
P.O. Box 8047  
Rapid City, South Dakota 57701  
Phone: (605) 721-1158



Civil Design Inc  
609 Main Ave South  
Brookings, SD 57006

BROOKINGS MEDARY ELEMENTARY BID PACKAGE #3

Proposed Site Layout

number	2022-273		
date	February 28, 2023		
revision			
drawn	JLU	checked	JDP
NO.	DATE	DESCRIPTION	

2.03