


P:\Brookings Projects\2022-2023\Brookings Marketplace Retail\Design\Utility Plan 3/24/2023 2:52 PM Andrew Kingas

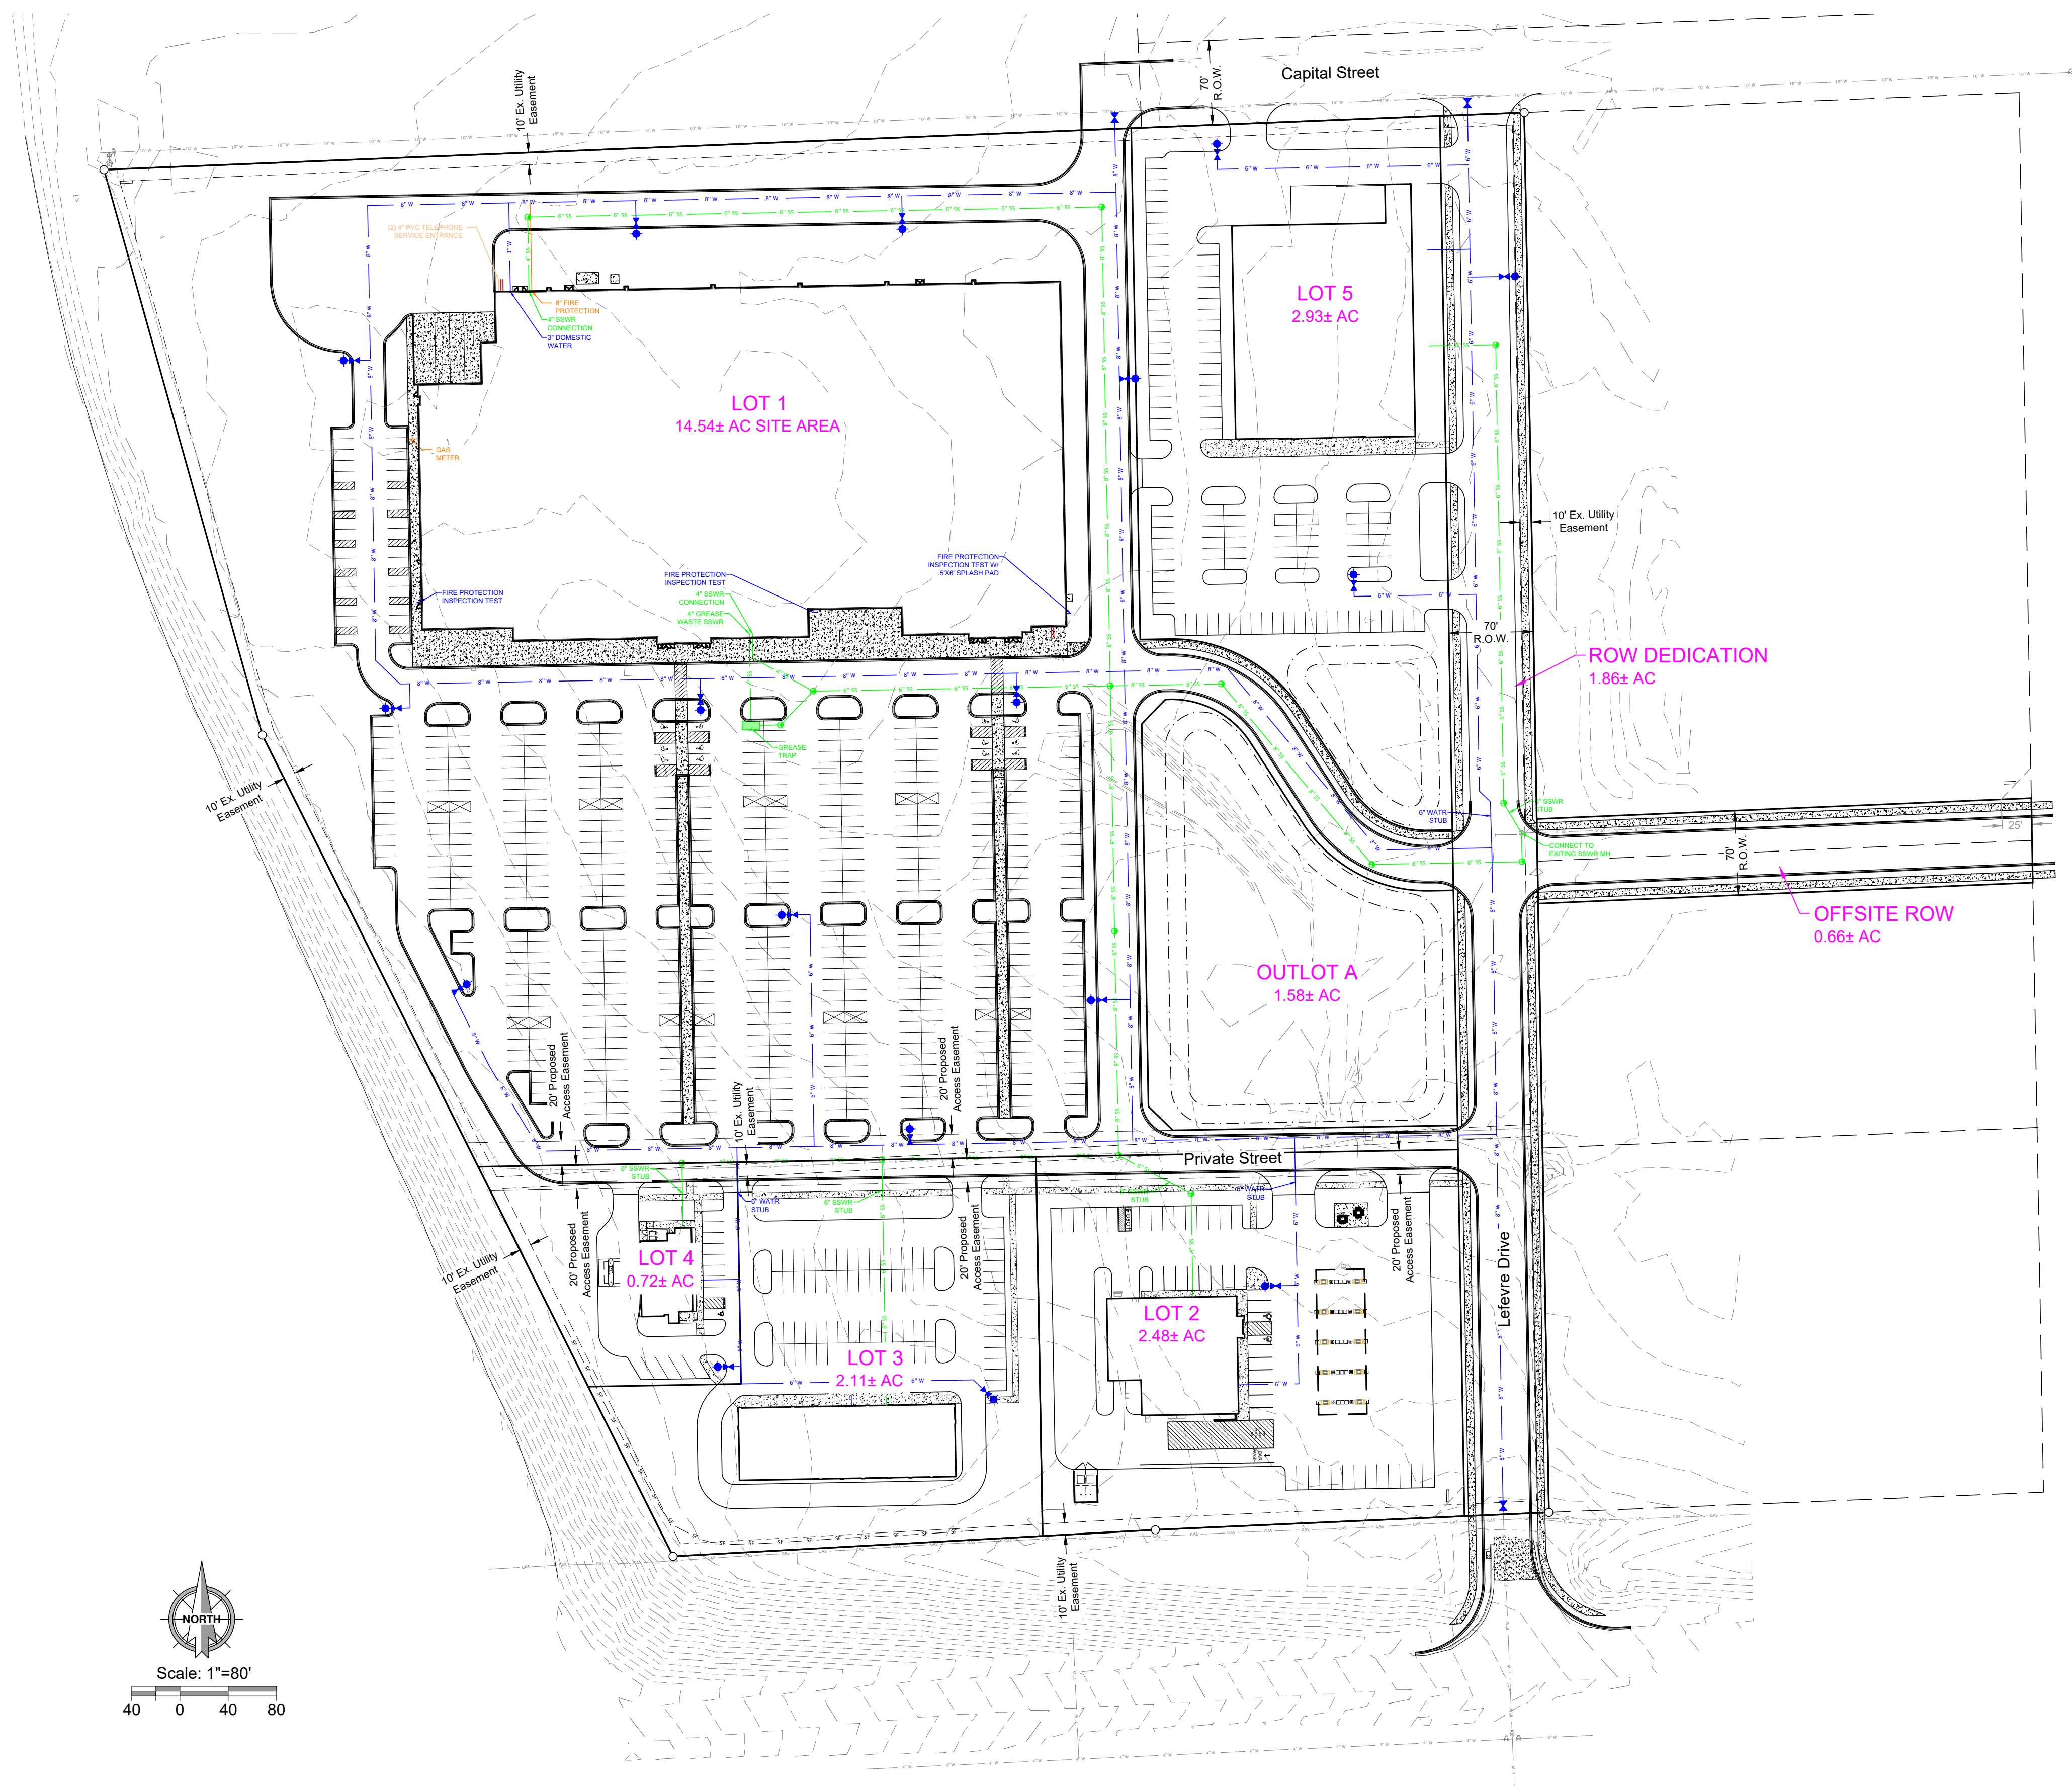

Civil Design Inc
609 Main Ave South
Brookings, SD 57006

Brookings Marketplace Retail • Preliminary Utility Plan • 03.24.2023

