
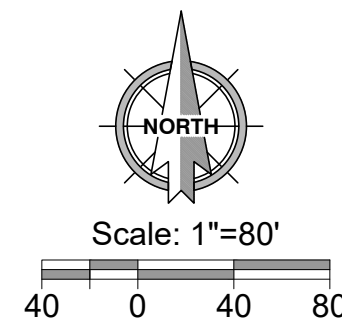


P:\Brookings Projects\2022-2023\276 Ryan A-E- Brookings Marketplace\Design\2022-276 Ryan Comp - Preliminary Design\2022-276 Ryan Comp - Preliminary Plat.dwg, 4/24/2023 2:24 PM, Jesse Ulvestad

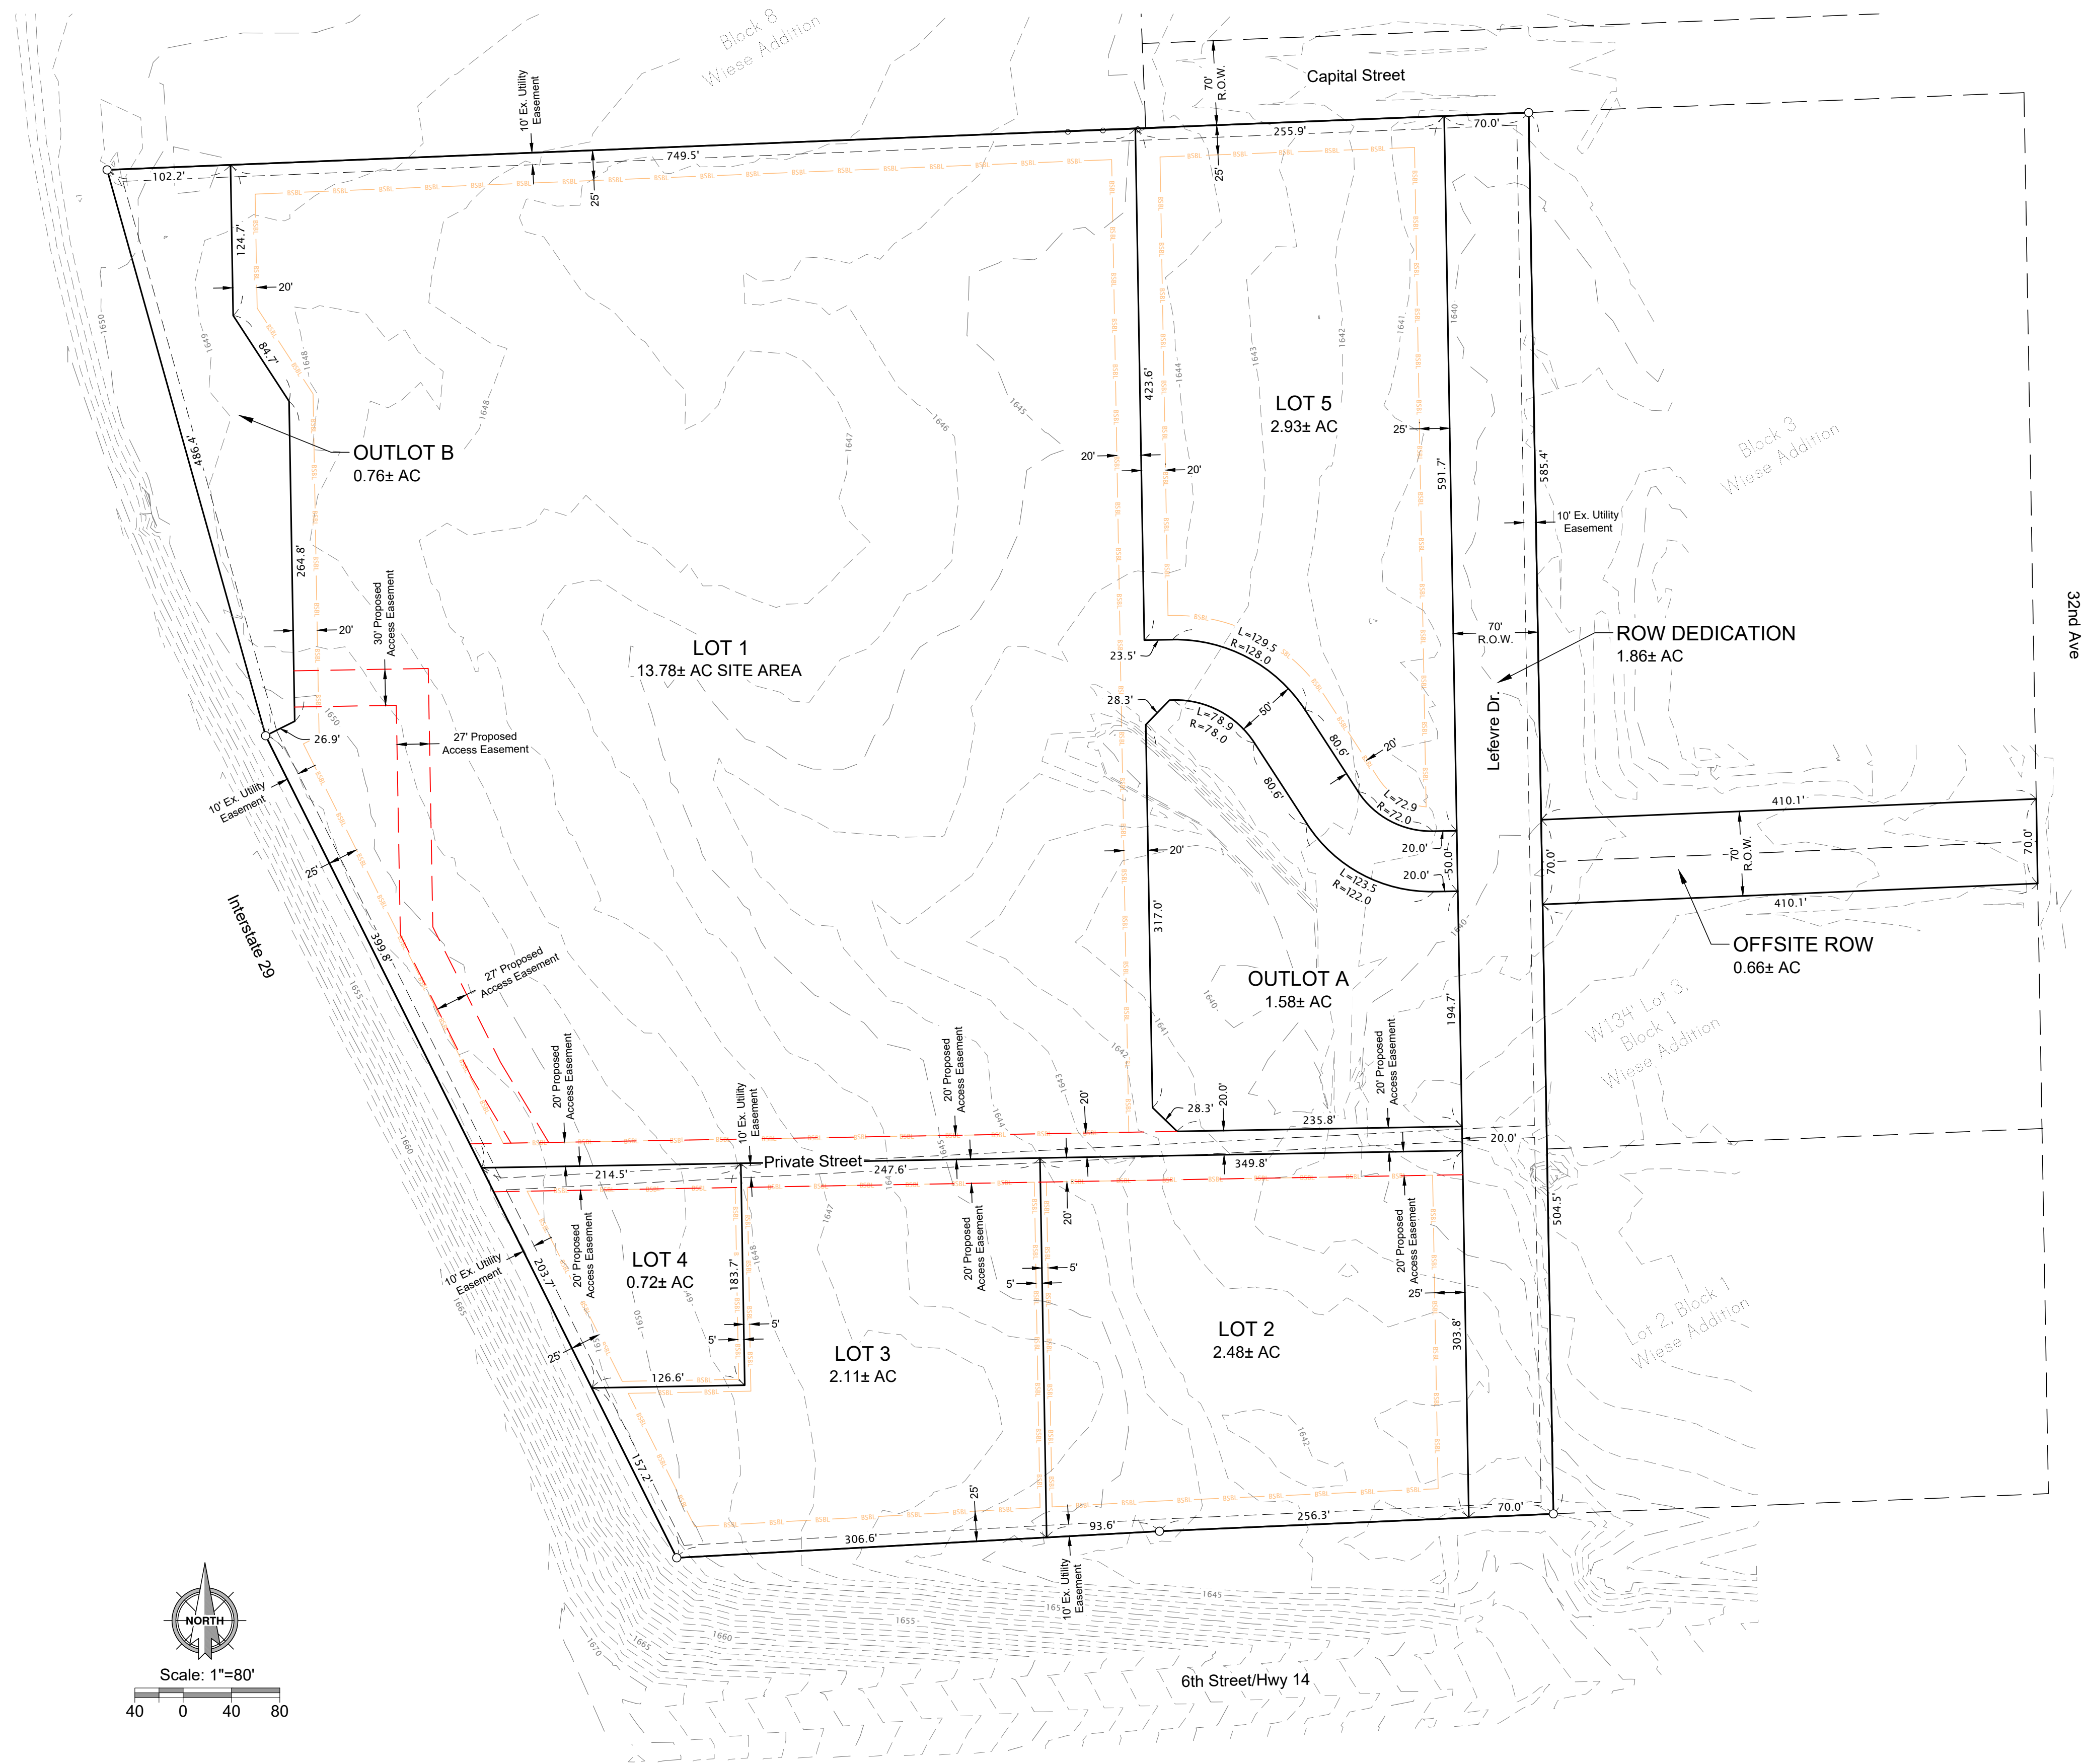

Legend

- Existing Contour Line
- Proposed Property Line
- Building Setback Line
- Proposed Access Easement

LEGAL DESCRIPTION

Block 9 of Wiese Addition in the SW 1/4 of the SE 1/4 of Section 19-T110N-R49W to the City of Brookings, Brookings County, South Dakota.

Developer: Ryan Companies US Inc
Patrick Daly
533 South Third Street, Suite 100
Minneapolis, MN 55415
(612) 492-4000

Surveyor: Civil Design Inc
Andrew Kangas
609 Main Avenue South
Brookings, SD 57006
(605) 696-3200



Civil Design Inc
609 Main Ave South
Brookings, SD 57006

Brookings Marketplace Retail • Preliminary Plat • 04.24.2023