


PLAT OF
LOT 30 IN BLOCK 5; AND BLOCK 6; ALL IN RESERVE SECOND ADDITION,
AN ADDITION IN THE CITY OF BROOKINGS, BROOKINGS COUNTY, SOUTH DAKOTA

VACATION NOTICE
THIS PLAT SHALL VACATE THAT PORTION OF BLOCK 2 OF NELSON 4TH ADDITION, AS SHOWN HEREON, FILED IN BOOK 18 OF PLATS ON PAGE 81 THEREIN.

VACATION NOTICE
THIS PLAT SHALL VACATE LOT E OF BLOCK 5, AS PLATTED IN THE PLAT OF LOTS 5, 6, 54 AND LOT B OF BLOCK 2; LOTS 11, 53 AND LOT C OF BLOCK 3; LOTS 51 AND 52 OF BLOCK 4; AND LOT E OF BLOCK 5; ALL IN RESERVE SECOND ADDITION AN ADDITION IN THE CITY OF BROOKINGS, BROOKINGS COUNTY, SOUTH DAKOTA FILED IN BOOK 37 OF PLATS ON PAGE 41 THEREIN.

EASEMENT NOTE
ALL OF LOT F IN BLOCK 6 OF RESERVE SECOND ADDITION SHALL BE A PERPETUAL EASEMENT, INCLUDING THE RIGHT TO INGRESS AND EGRESS, TO CONSTRUCT AND MAINTAIN ALL UTILITIES ON, UNDER, AND THROUGH SAID LEGAL DESCRIPTION.

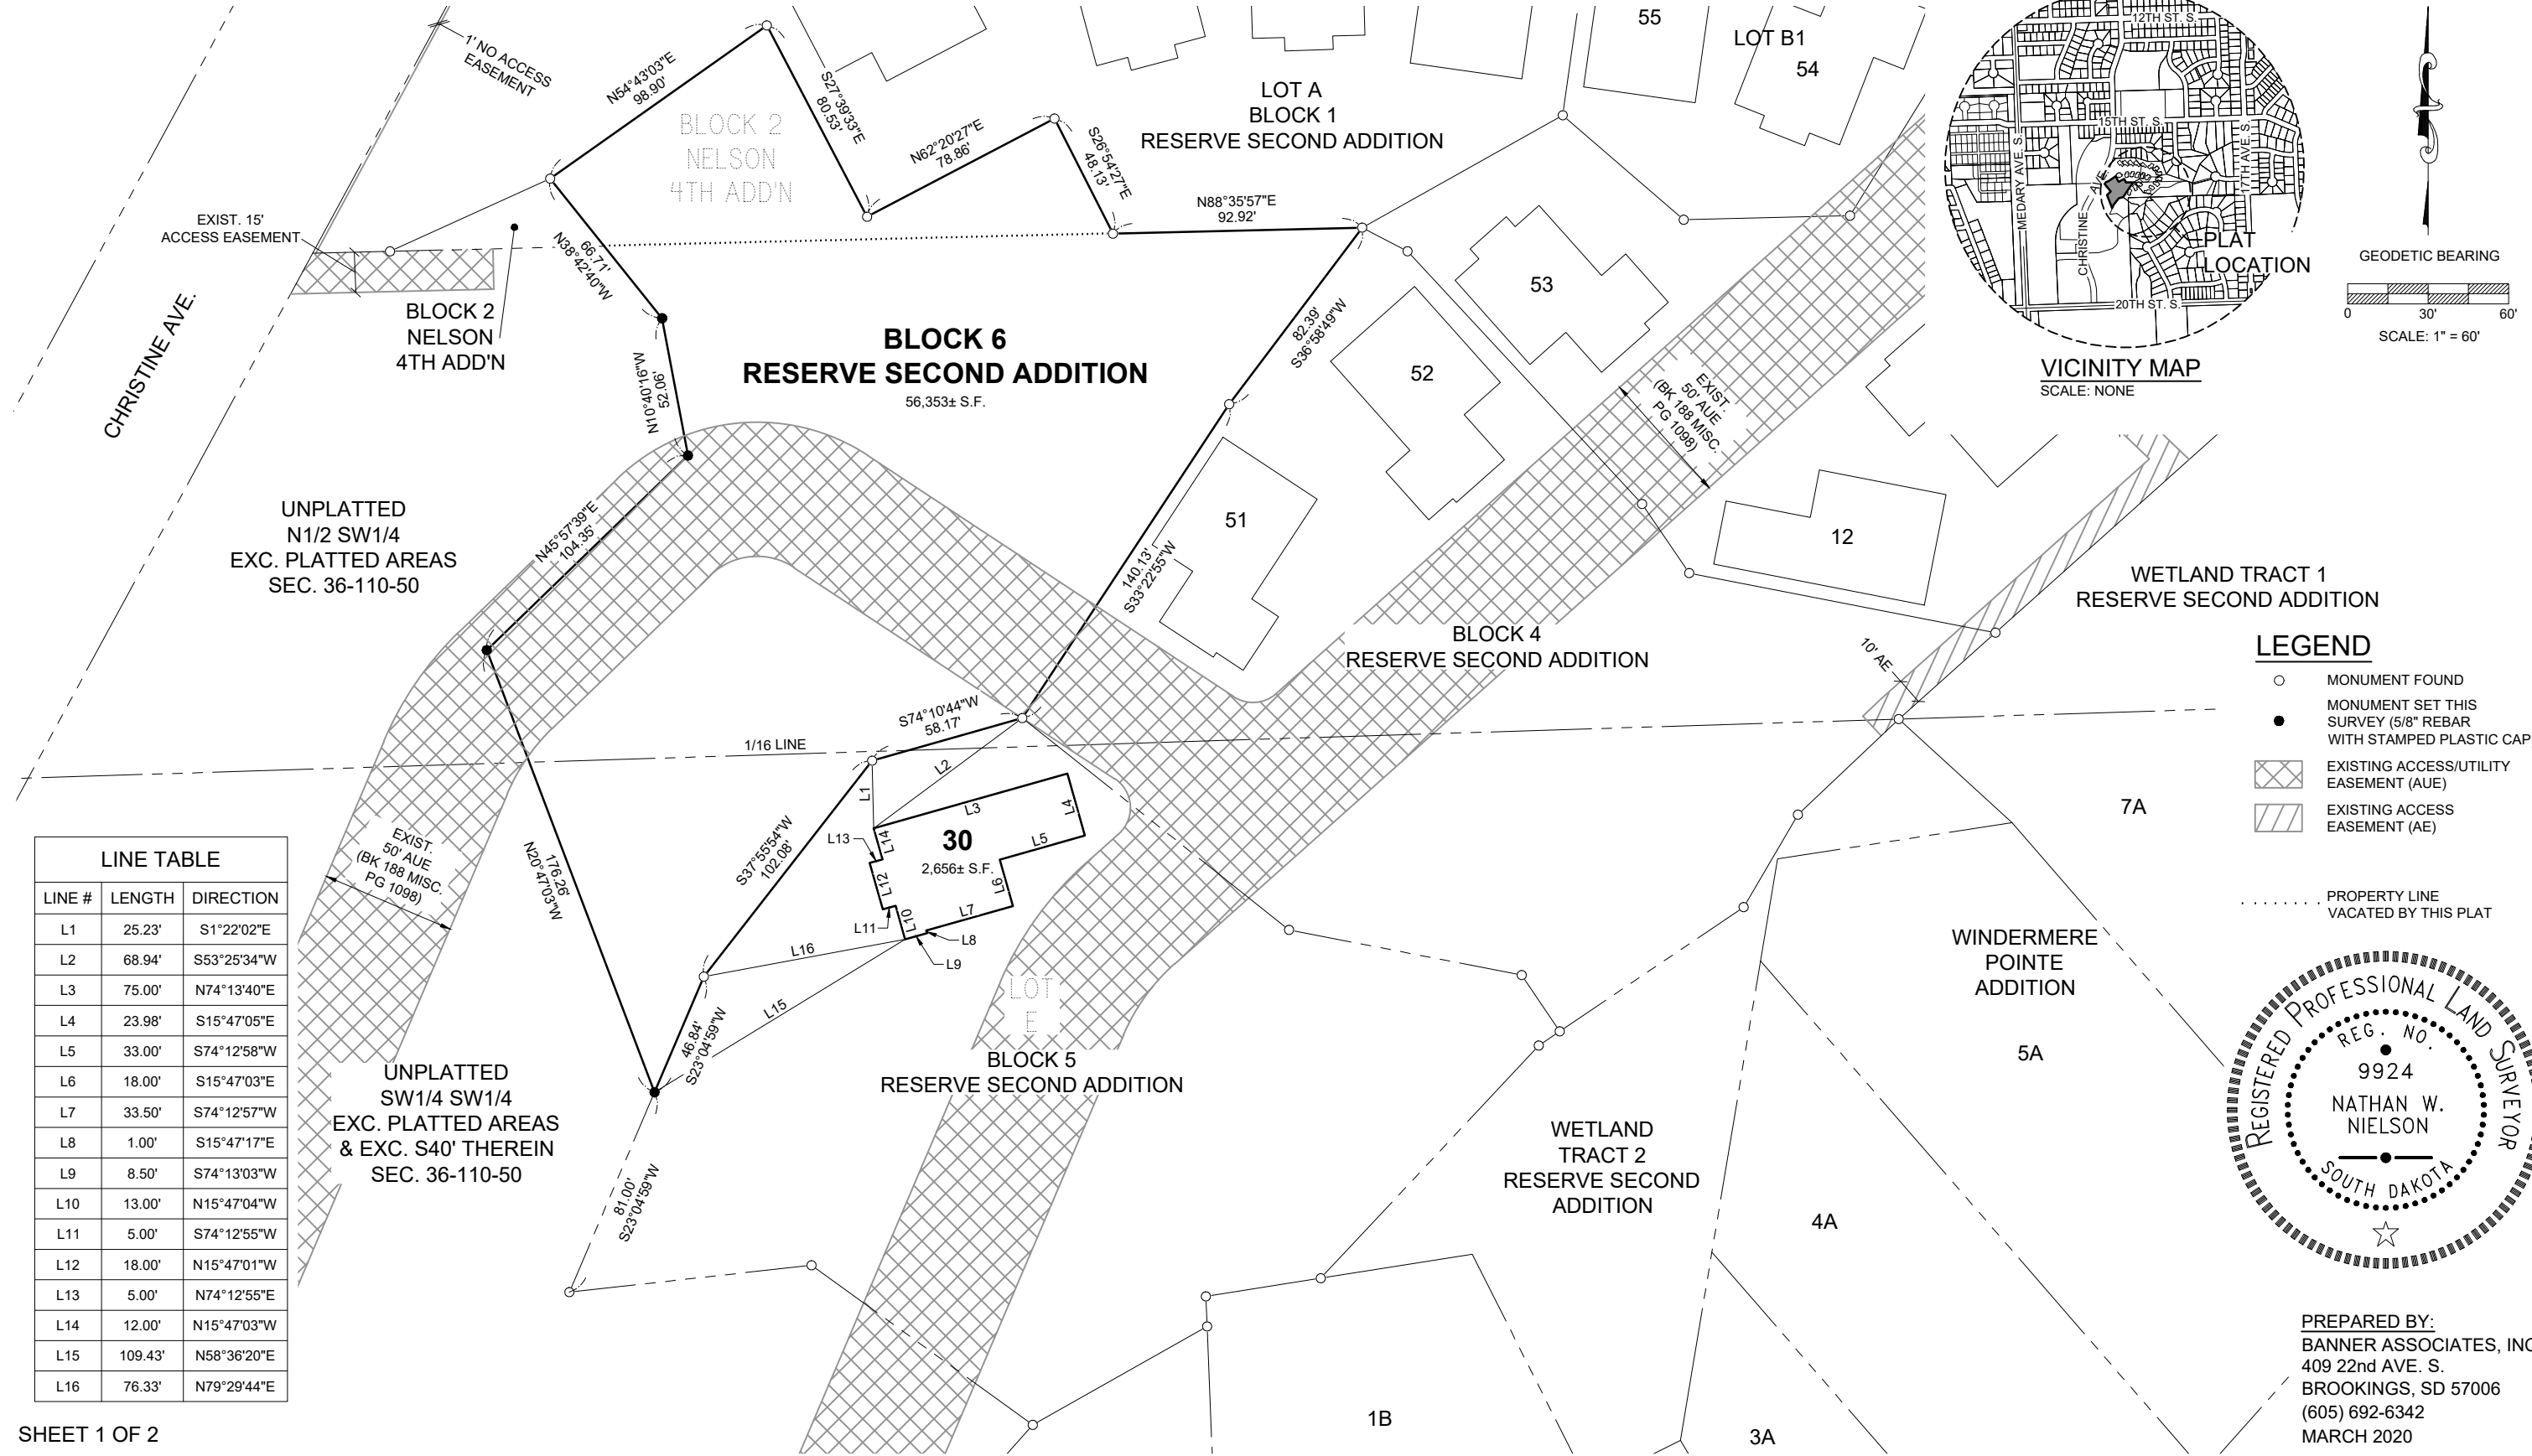


SURVEYOR'S CERTIFICATE

I, Nathan W. Nielson, a Professional Land Surveyor in the State of South Dakota, do hereby certify that I did, on or before **March 16, 2020**, at the request of the owner(s) listed hereon, survey a portion of that parcel of land described as BLOCK 2 OF NELSON 4TH ADDITION IN THE CITY OF BROOKINGS, BROOKINGS COUNTY, SOUTH DAKOTA; THE N1/2 OF THE SW1/4 EXC. PLATTED AREAS IN SECTION 36-T110N-R50W, BROOKINGS COUNTY, SOUTH DAKOTA; THE SW1/4 OF THE SW1/4 EXC. PLATTED AREAS & EXC. S40' THEREIN IN SECTION 36-T110N-R50W, BROOKINGS COUNTY, SOUTH DAKOTA; and LOT E OF BLOCK 5; IN RESERVE SECOND ADDITION AN ADDITION IN THE CITY OF BROOKINGS, BROOKINGS COUNTY, and platted the same as shown on the above plat.

The same shall hereafter be known and described as **PLAT OF LOT 30 IN BLOCK 5; AND BLOCK 6; ALL IN RESERVE SECOND ADDITION, AN ADDITION IN THE CITY OF BROOKINGS, BROOKINGS COUNTY, SOUTH DAKOTA.**

I have surveyed the tract of land shown, and to the best of my knowledge and belief, said plat is an accurate representation of said survey.

IN WITNESS WHEREOF, I have hereunto set my hand and seal this _____ day of _____, 20 ____.

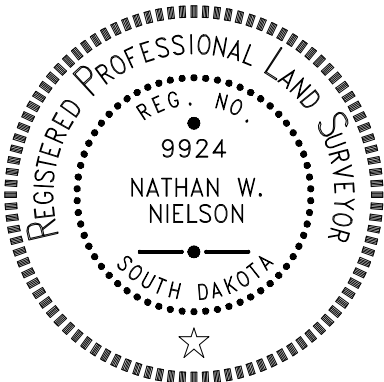

Nathan W. Nielson
Professional Land Surveyor
Registration No. 9924

Banner Associates, Inc.
409 22nd Ave. S.
Brookings, South Dakota 57006
Telephone (605) 692-6342

OWNER'S CERTIFICATE

We, **CD Properties, LLC**, owners of a tract of land shown in the above plat, hereby certify that we did authorize and do join in and approve the above survey and plat, and that the development of this land shall conform to all existing applicable zoning, subdivision and erosion and sediment control regulations. There is hereby granted to the City of Brookings, or to the holder of any utility franchise, an easement at the locations shown in the above plat for the purpose of installing and maintaining any utility line. Any land shown in the above plat and designated as a street, road, alley, park or public ground is hereby dedicated to public use as such forever, but such dedication shall not be construed to be a donation of the fee of such land.

THIS PLAT SHALL VACATE THAT PORTION OF BLOCK 2 OF NELSON 4TH ADDITION, AS SHOWN HEREON, FILED IN BOOK 18 OF PLATS ON PAGE 81 THEREIN.

THIS PLAT SHALL VACATE LOT E OF BLOCK 5, AS PLATTED IN THE PLAT OF LOTS 5, 6, 54 AND LOT B OF BLOCK 2; LOTS 11, 53 AND LOT C OF BLOCK 3; LOTS 51 AND 52 OF BLOCK 4; AND LOT E OF BLOCK 5; ALL IN RESERVE SECOND ADDITION AN ADDITION IN THE CITY OF BROOKINGS, BROOKINGS COUNTY, SOUTH DAKOTA FILED IN BOOK 37 OF PLATS ON PAGE 41 THEREIN.

IN WITNESS WHEREOF, we have executed this Owner's Certificate this _____ day of _____, 20 ____.

STATE OF SOUTH DAKOTA }
COUNTY OF BROOKINGS } SS

Clark James Drew III, President
CD Properties, LLC.

On this day, before me, the undersigned, a Notary Public, within and for the State and County aforesaid, personally appeared **Clark James Drew III** and acknowledged that he, as President of **CD Properties, LLC**, being authorized so to do, executed the foregoing Owner's Certificate for the purpose therein contained.

IN WITNESS MY HAND AND SEAL THIS _____ day of _____, 20 ____.

Notary Public
My Commission Expires _____

CITY MANAGER'S CERTIFICATE

WHEREAS, **CD Properties, LLC**, owners of the hereinafter described real property have submitted a proposed Plat of **LOT F OF BLOCK 6 IN RESERVE SECOND ADDITION, AN ADDITION IN THE CITY OF BROOKINGS, BROOKINGS COUNTY, SOUTH DAKOTA**, and whereas the City Manager of said City, being the duly authorized administrative official authorized to approve plats, has examined the proposed plat and it appears that all municipal taxes and special assessments, if any, upon said plat and survey, have been executed according to law and further declares that access to the public streets as shown hereon, subject to all applicable municipal ordinances, is hereby granted except as may be designated "no access" on the attached plat.

NOW, THEREFORE, BE IT RESOLVED THAT said plat and survey by and are hereby in all things accepted and approved.

DATED THIS _____ DAY OF _____, 20 ____.

City Manager, City of Brookings, South Dakota

CITY CLERK'S CERTIFICATE

STATE OF SOUTH DAKOTA }
COUNTY OF BROOKINGS } SS

I, _____, being the duly appointed, qualified and acting City Clerk of the City of Brookings, South Dakota, do hereby certify that _____, City Manager of the City of Brookings did personally appear and acknowledge to me that he executed the foregoing City Manager's Certificate for the purposes stated within.

City Clerk, City of Brookings, South Dakota

DIRECTOR OF EQUALIZATION

I, _____, Director of Equalization, Brookings County, South Dakota, do hereby certify that a copy of the above plat has been filed at my office.

Director of Equalization, Brookings County, South Dakota

COUNTY FINANCE CERTIFICATE

I, _____, Finance Officer of Brookings County, South Dakota do hereby certify that all taxes which are liens upon the land shown in the above plat, as shown by the records in my office, have been paid in full.

Finance Officer, Brookings County, South Dakota

REGISTER OF DEEDS

STATE OF SOUTH DAKOTA }
COUNTY OF BROOKINGS } SS

Filed for record this _____ day of _____, A.D., 20 ____ at _____ o'clock ____ .m., and recorded in Book _____ of Plats on page _____ therein.

Register of Deeds, Brookings County South Dakota