



TYPE A BUFFERYARD - Parking Lots

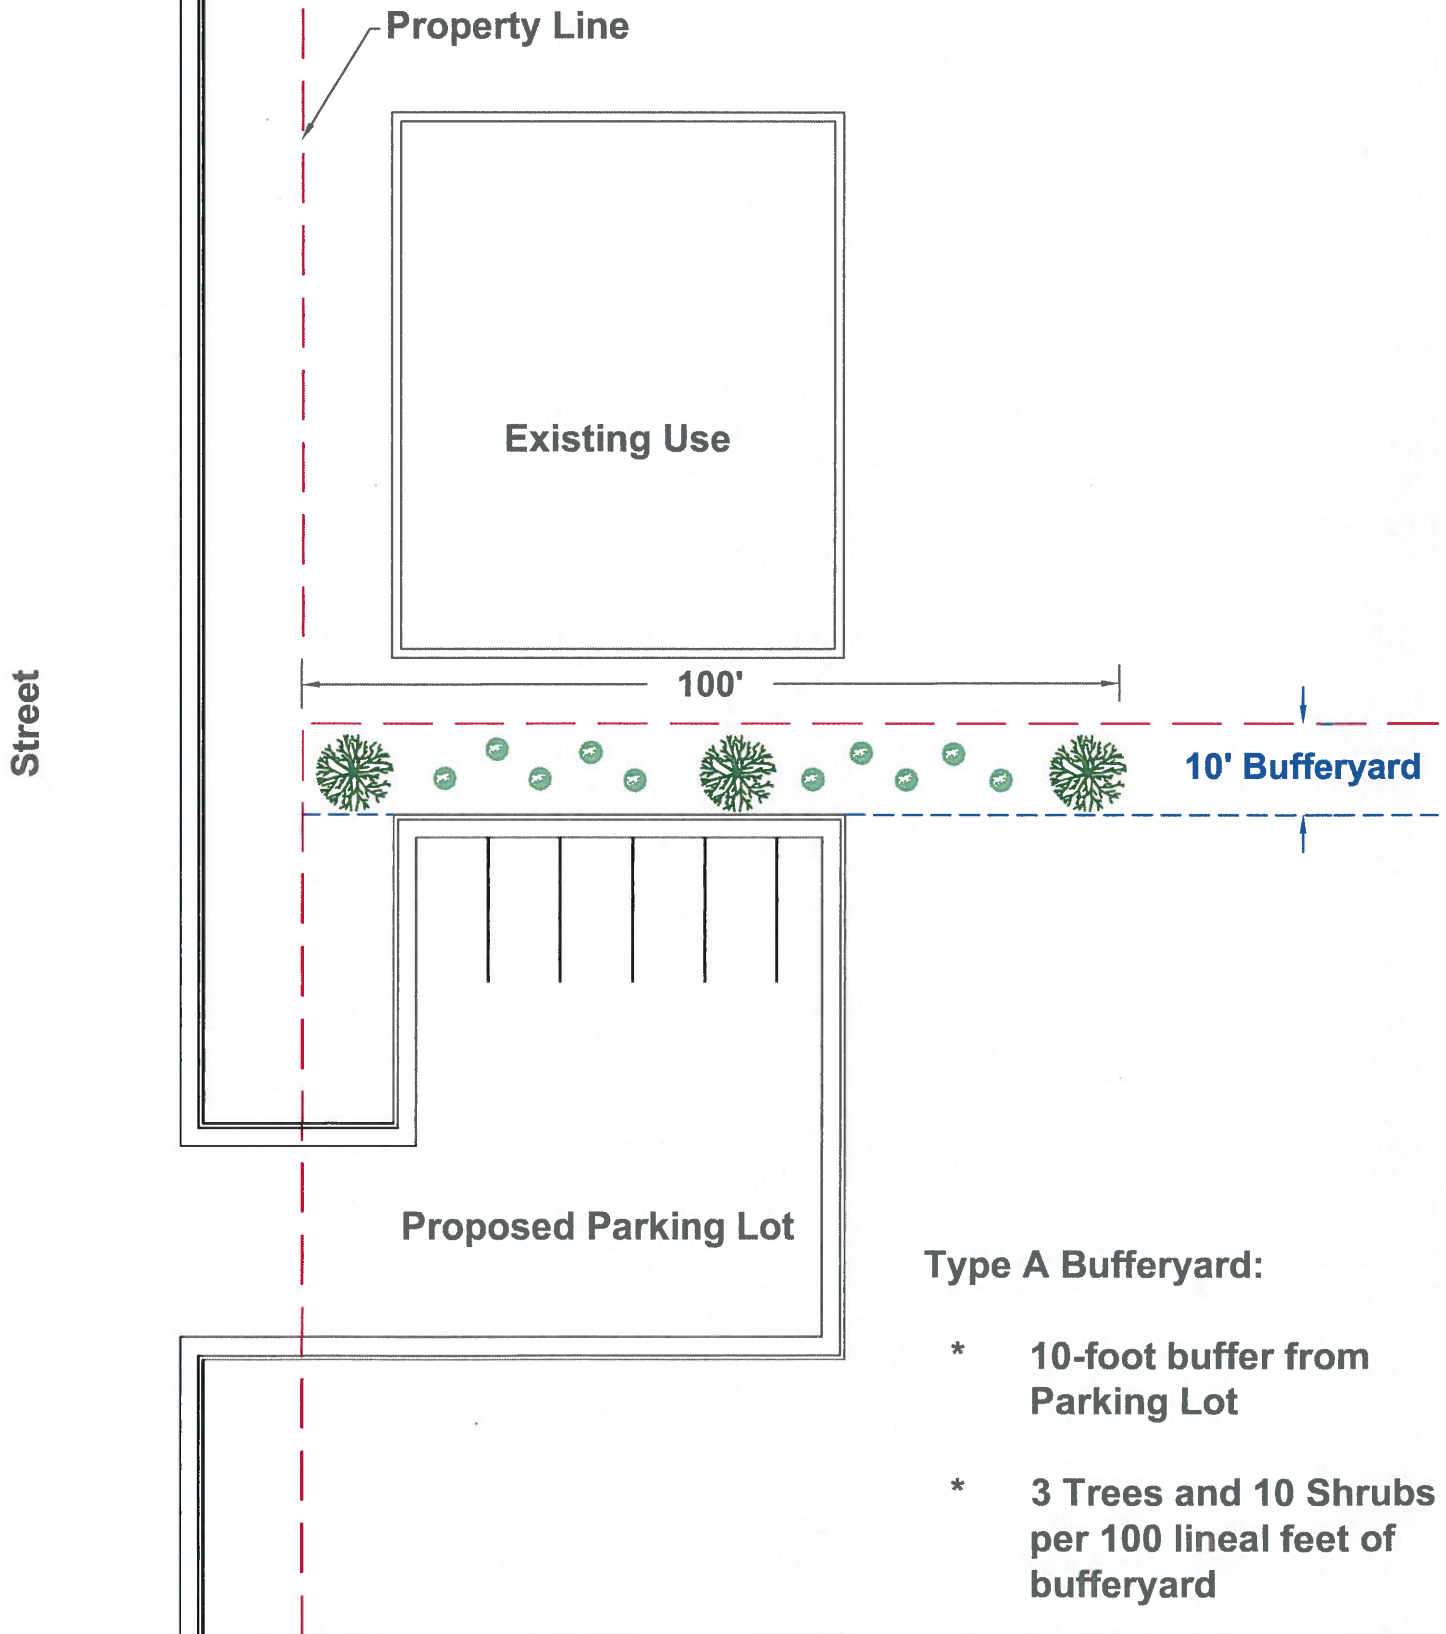


TYPE B BUFFERYARD - Parking Lots

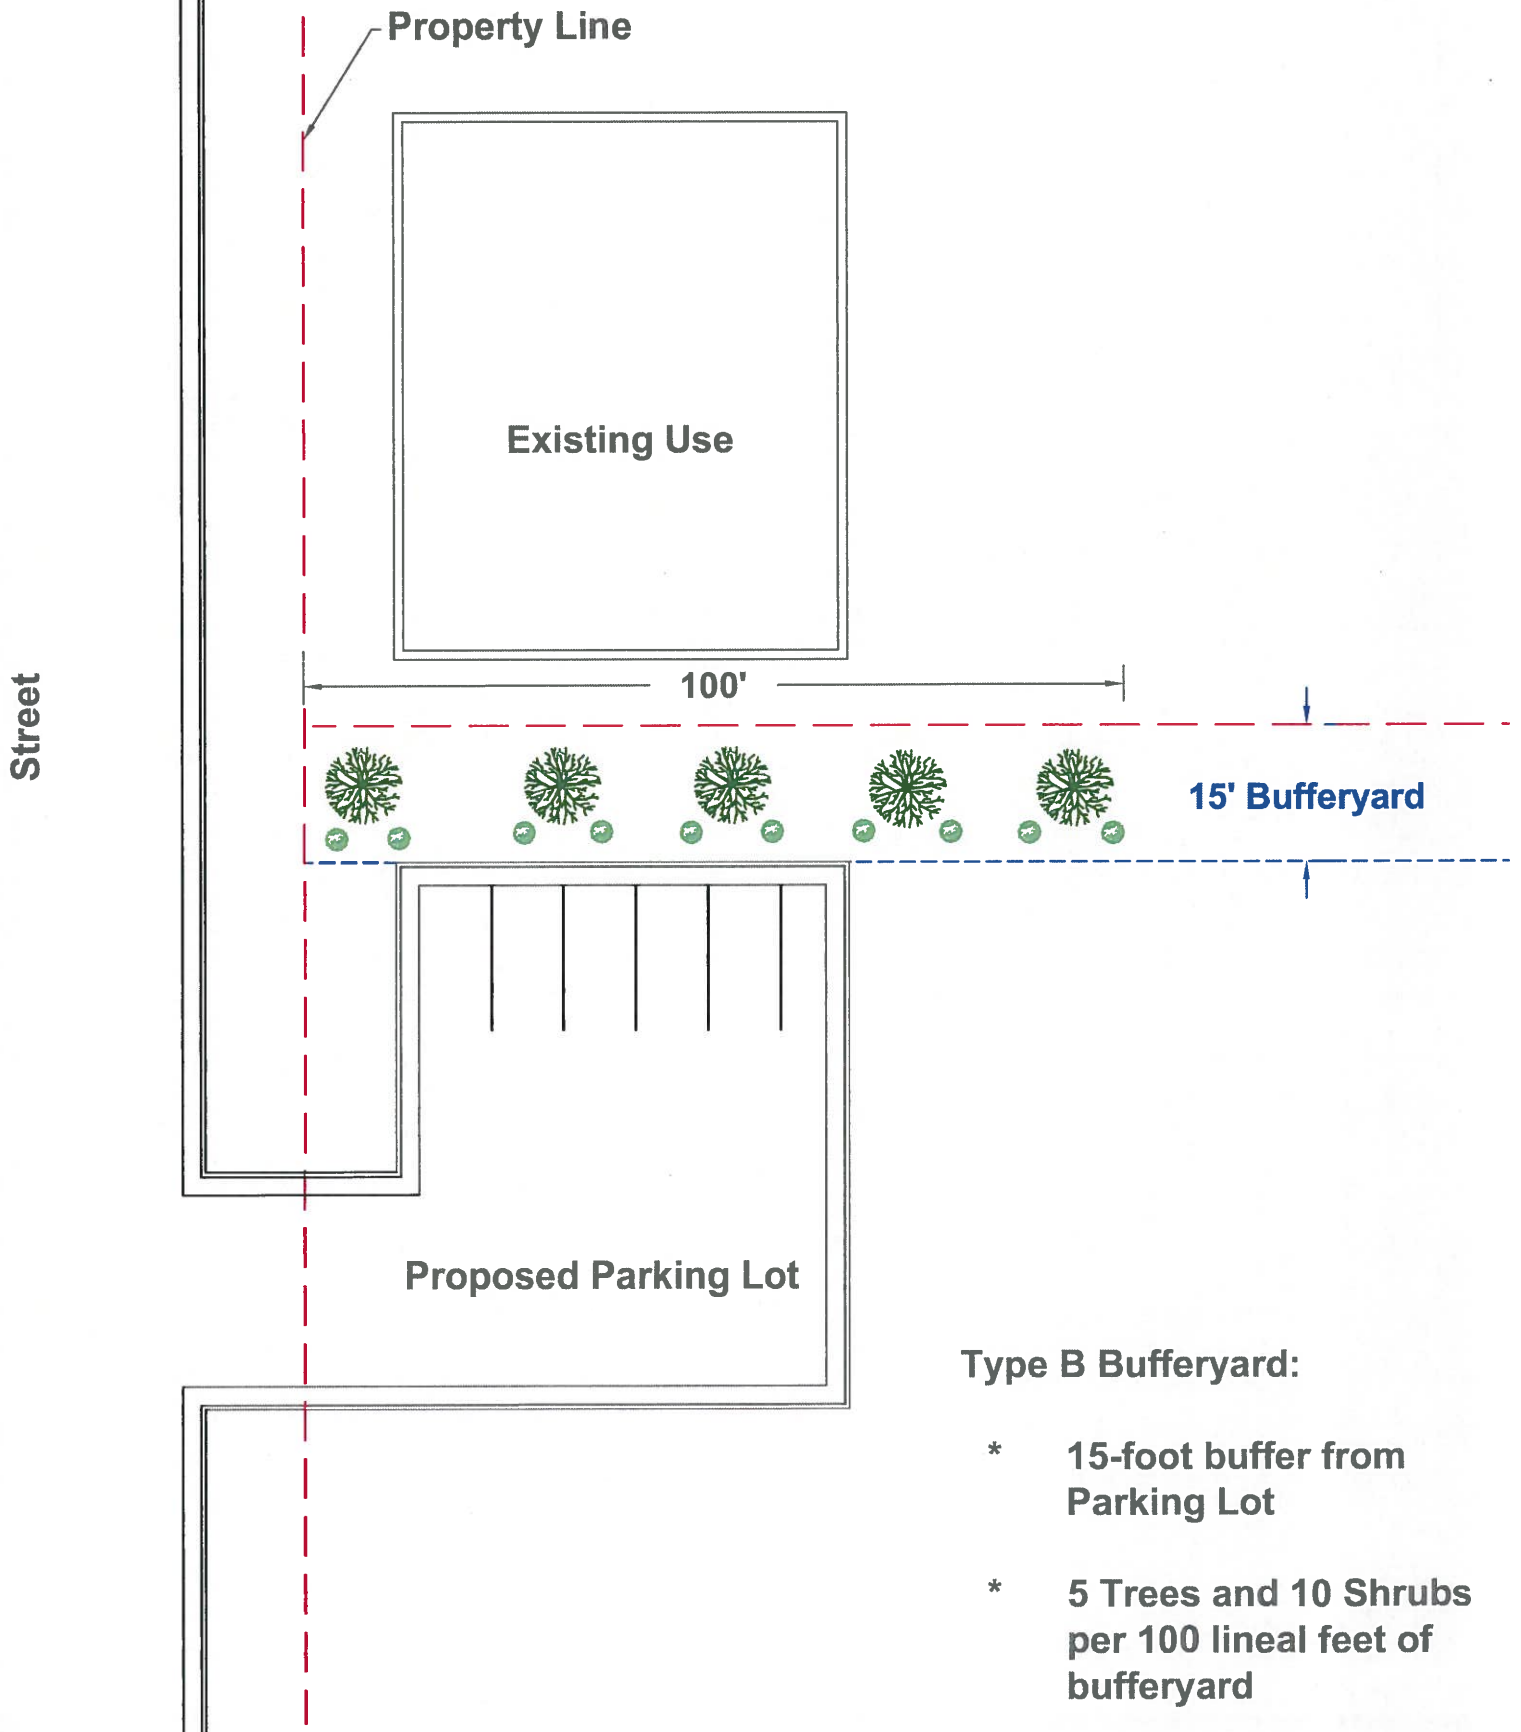

Type B Bufferyard:

- * 15-foot buffer from Parking Lot
- * 5 Trees and 10 Shrubs per 100 lineal feet of bufferyard


TYPE C BUFFERYARD -Parking Lots

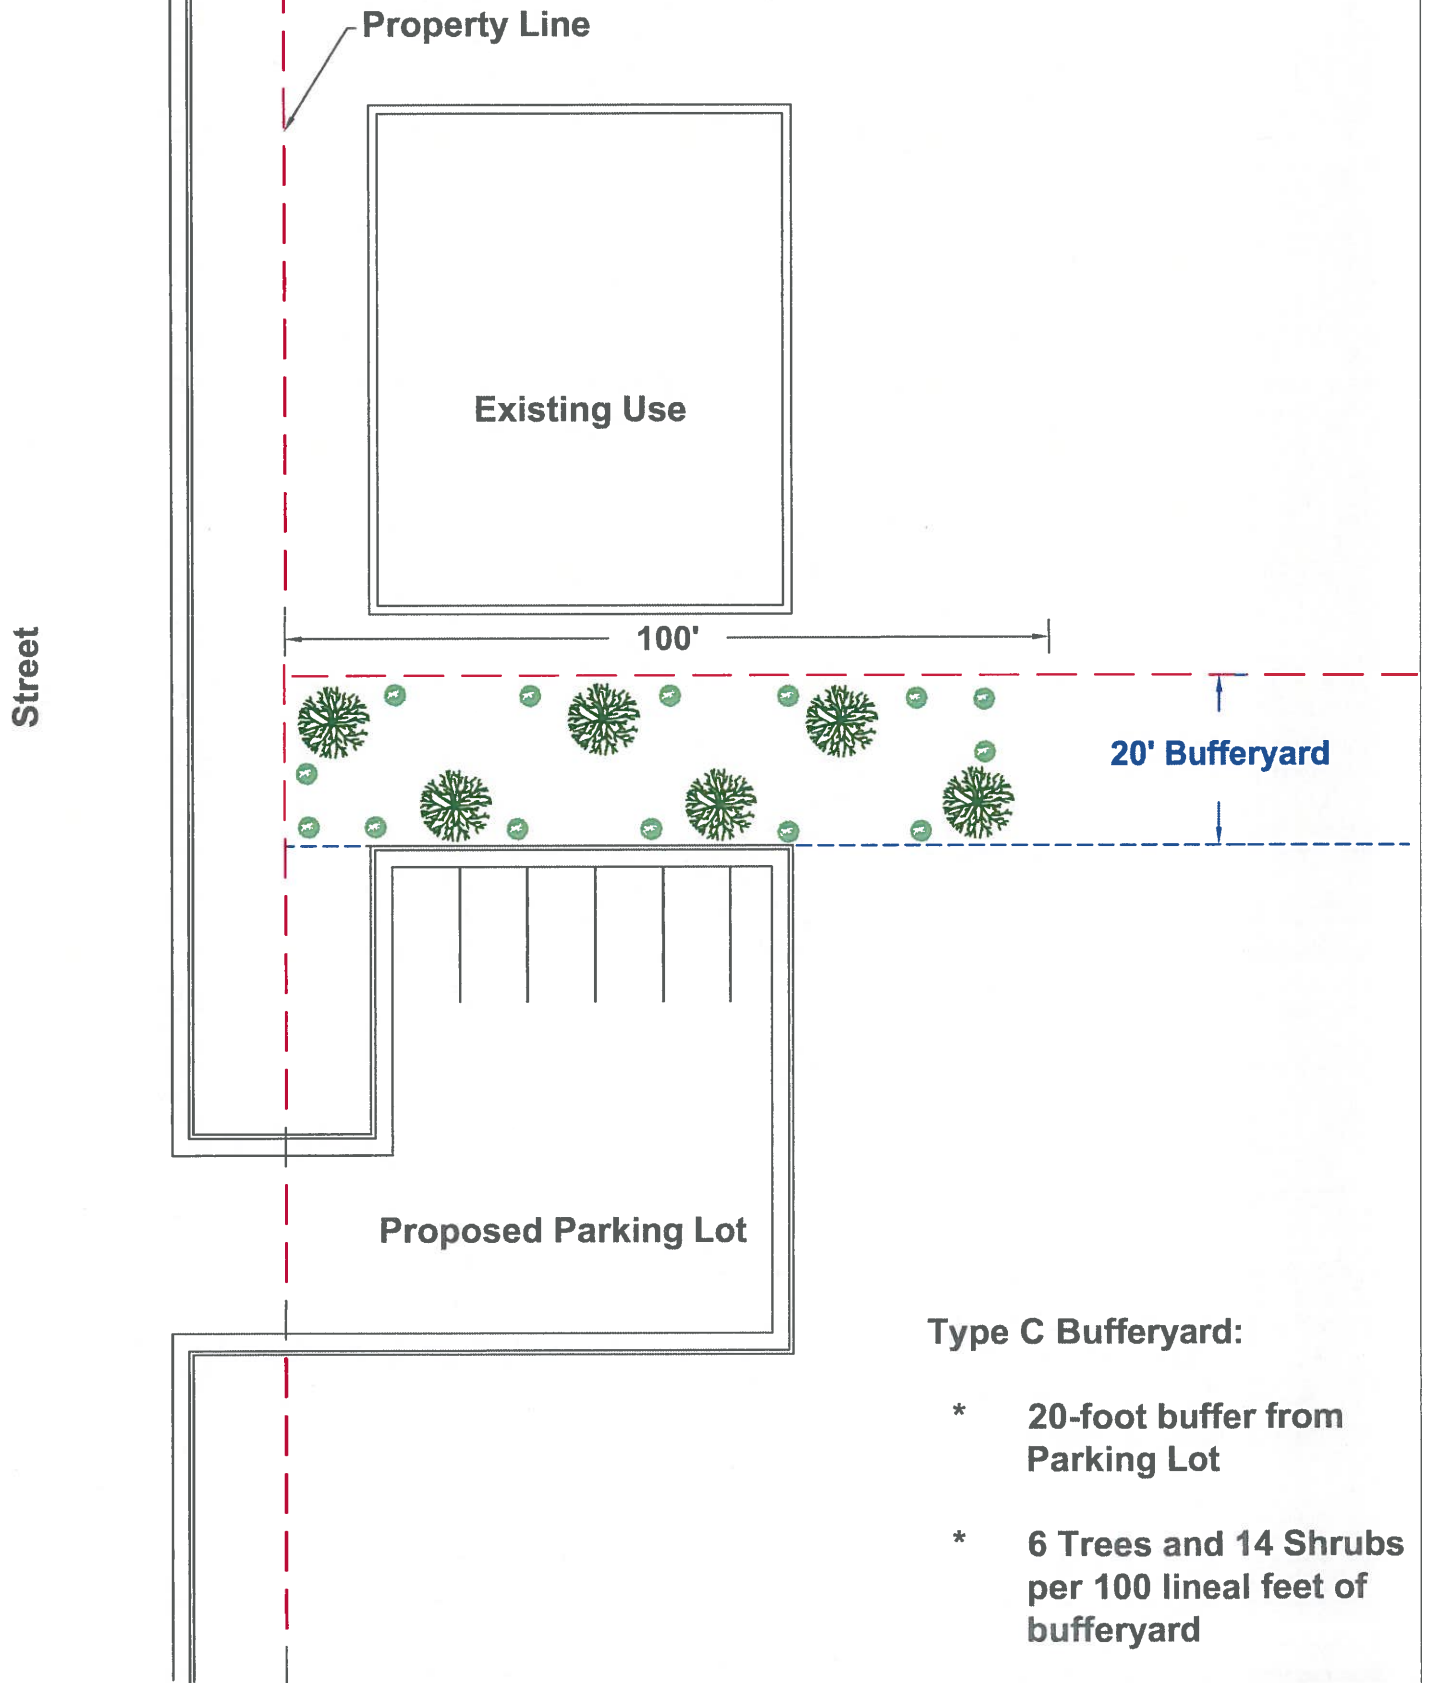

Type C Bufferyard:

- * 20-foot buffer from Parking Lot
- * 6 Trees and 14 Shrubs per 100 lineal feet of bufferyard


TYPE A BUFFERYARD - Buildings

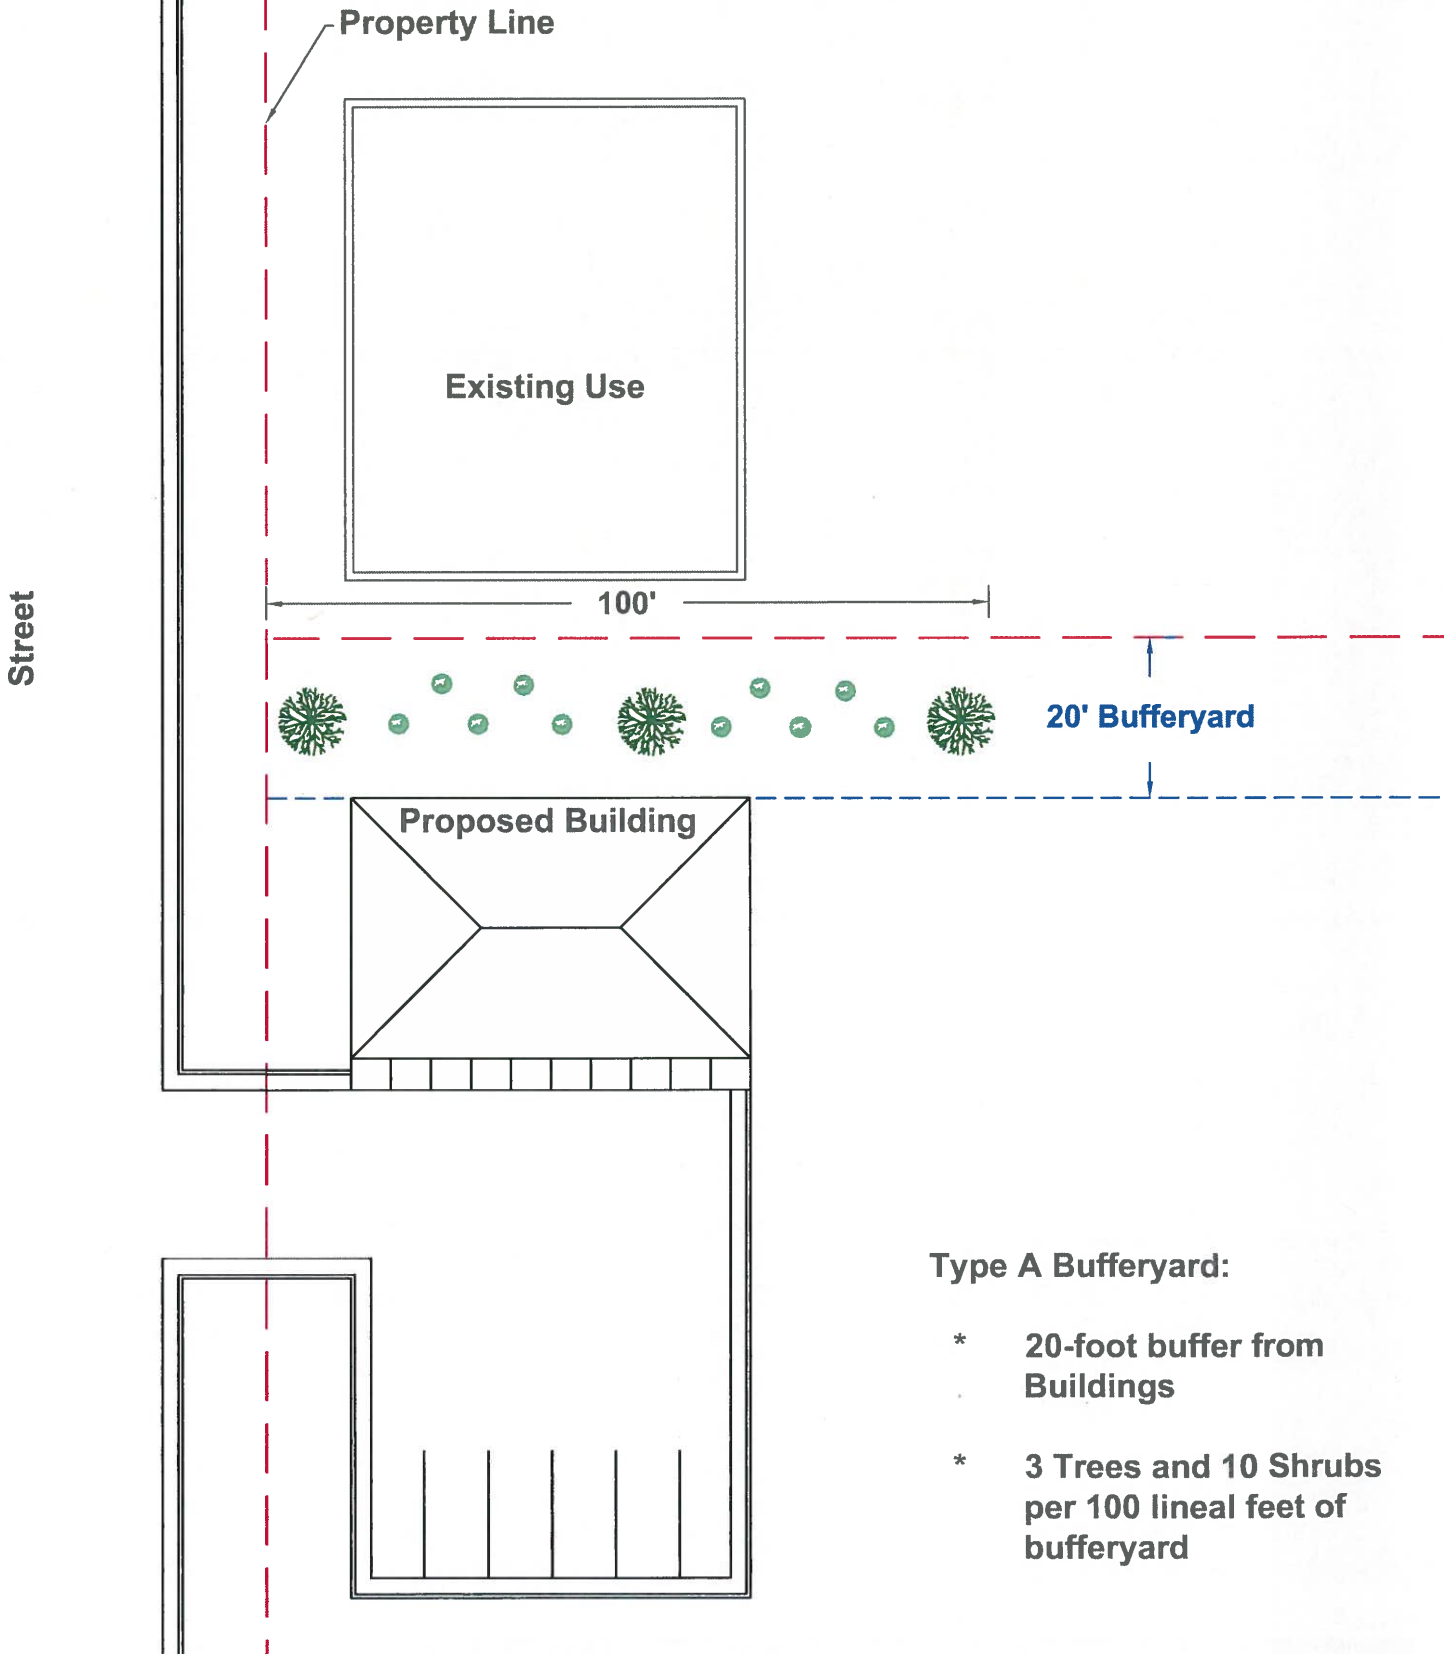

Type A Bufferyard:


- * 20-foot buffer from Buildings
- * 3 Trees and 10 Shrubs per 100 lineal feet of bufferyard

TYPE B BUFFERYARD - Buildings

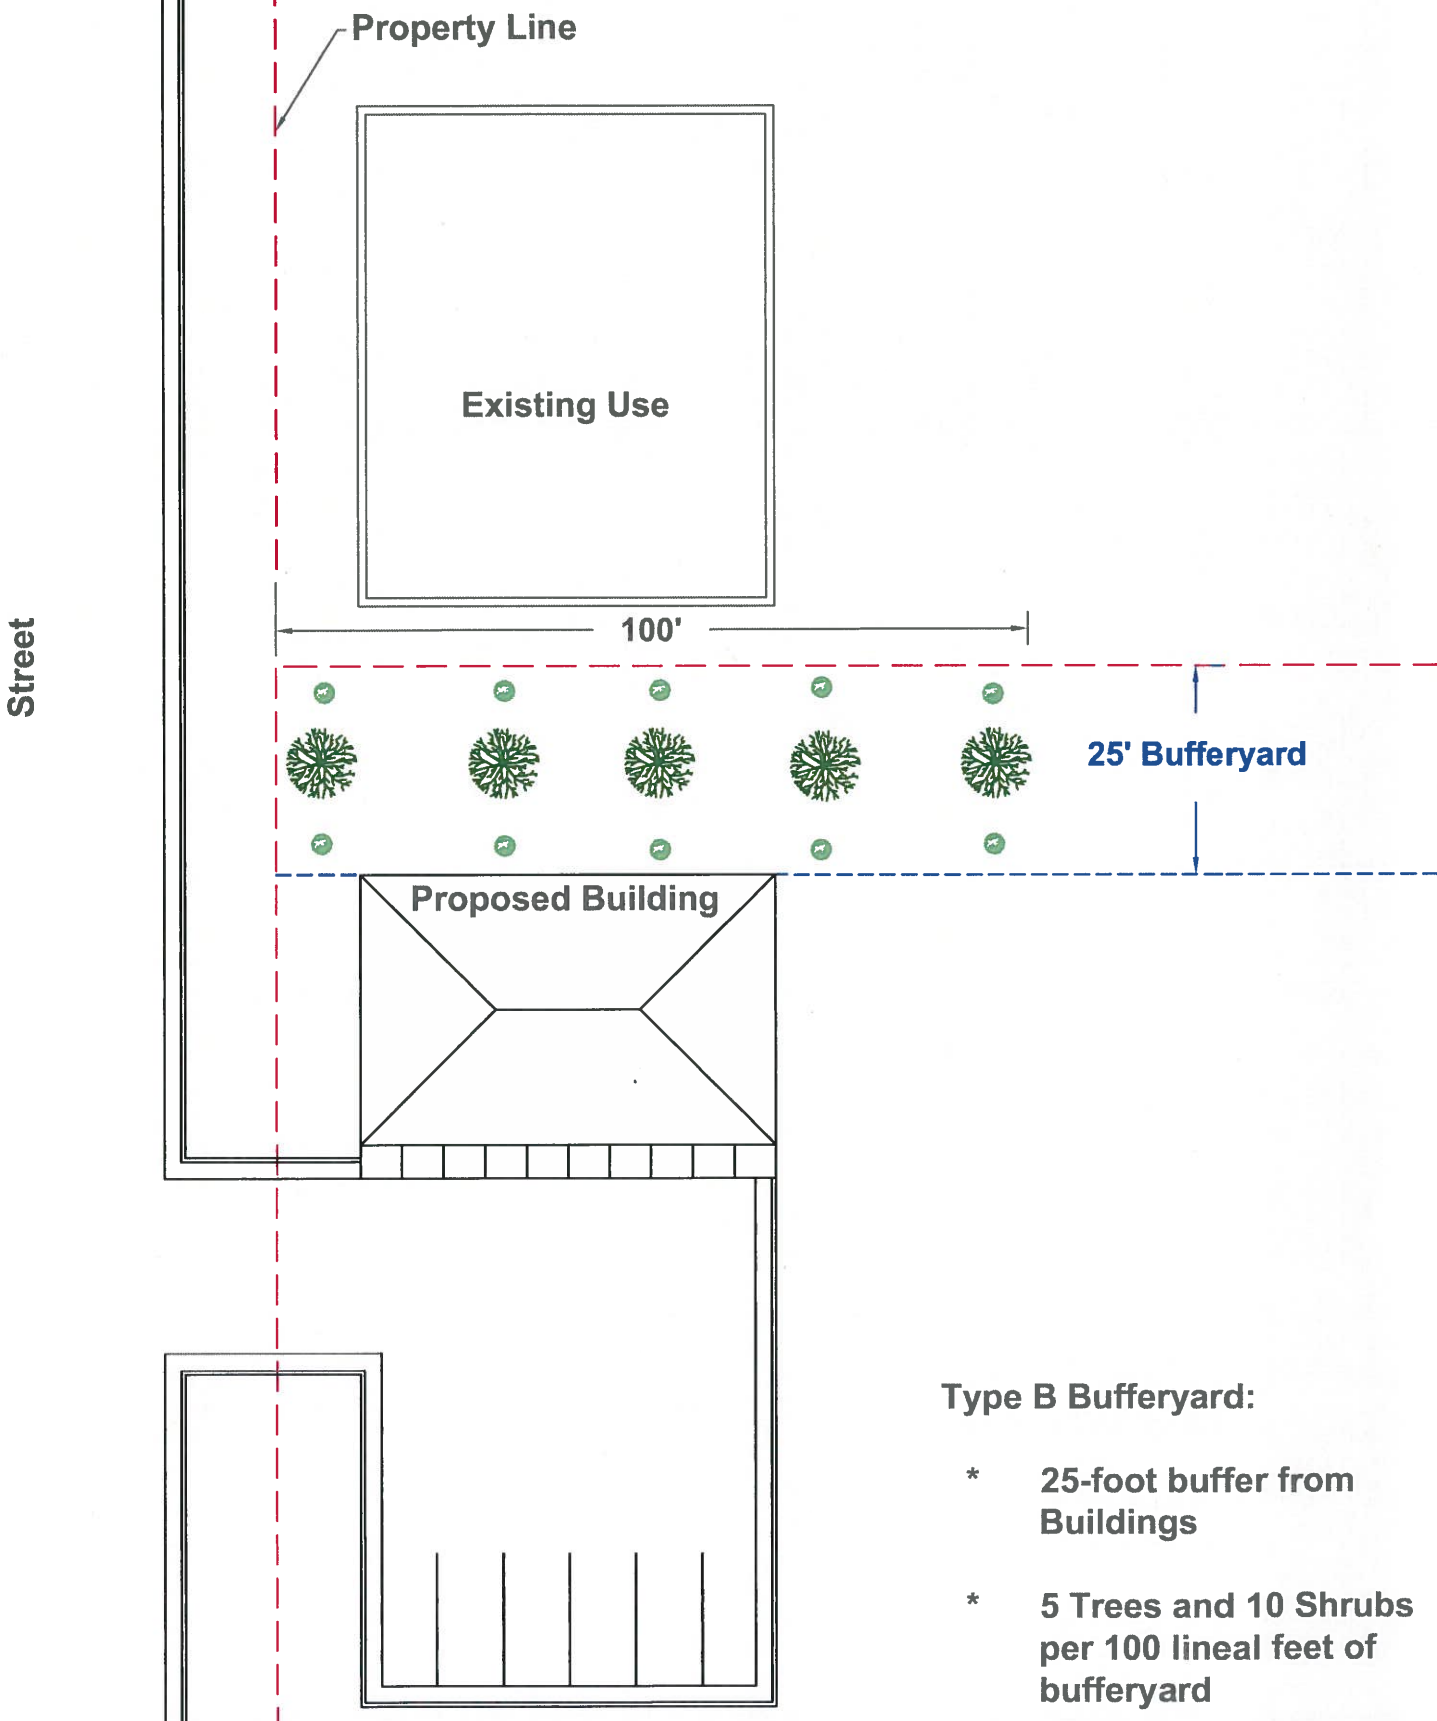

- Type B Bufferyard:
- * 25-foot buffer from Buildings
 - * 5 Trees and 10 Shrubs per 100 lineal feet of bufferyard

TYPE C BUFFERYARD - Buildings

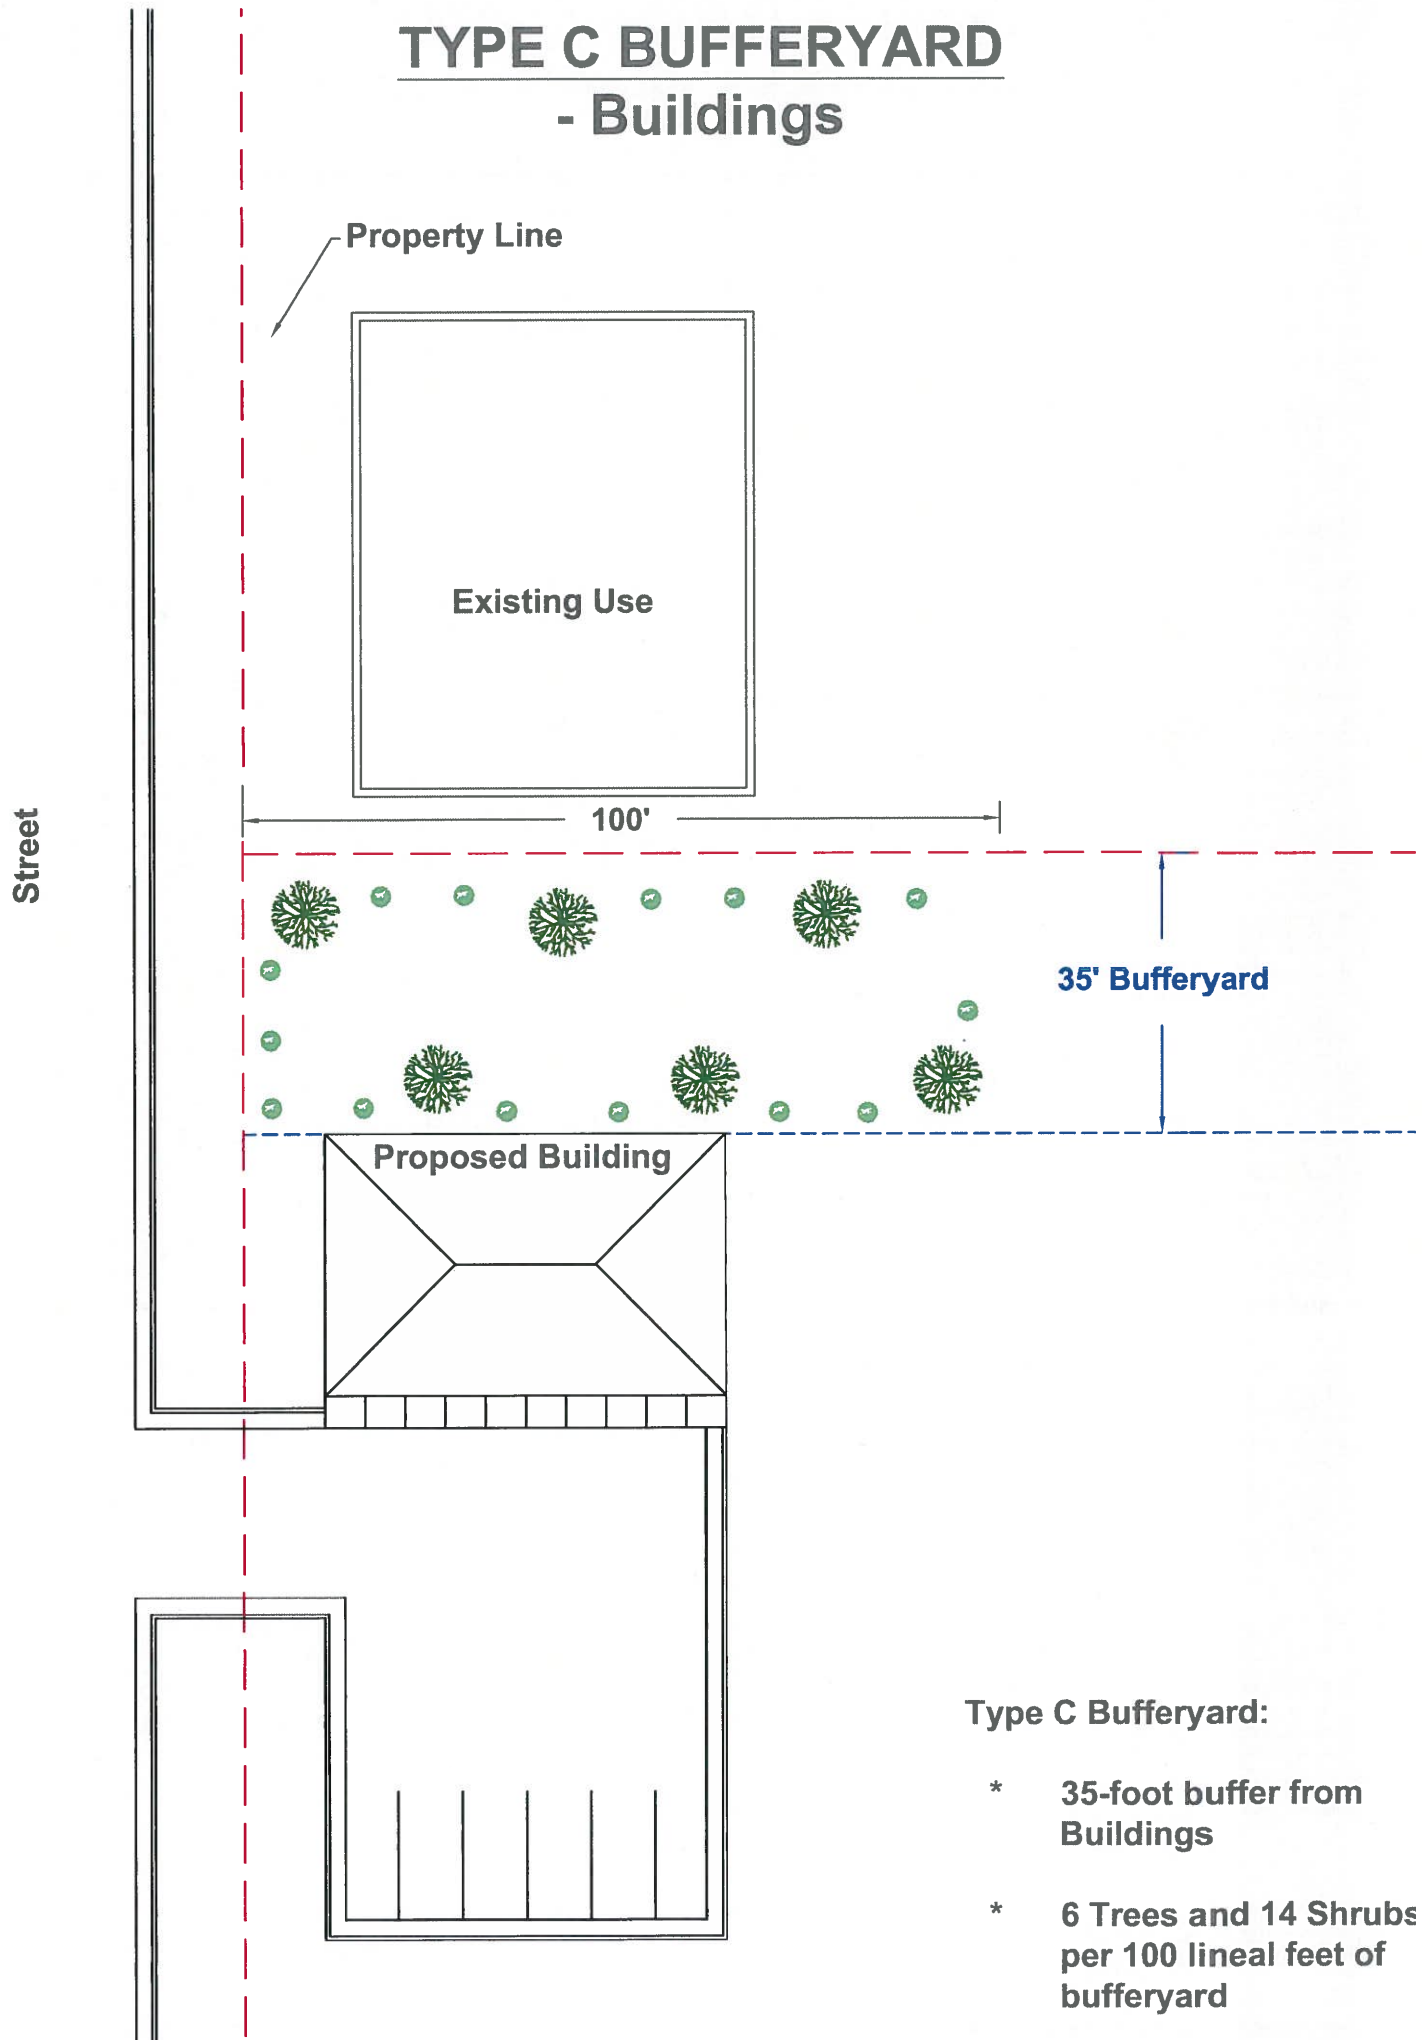

Type C Bufferyard:

- * 35-foot buffer from Buildings
- * 6 Trees and 14 Shrubs per 100 lineal feet of bufferyard