


Southland Addition Preliminary Plat Overview

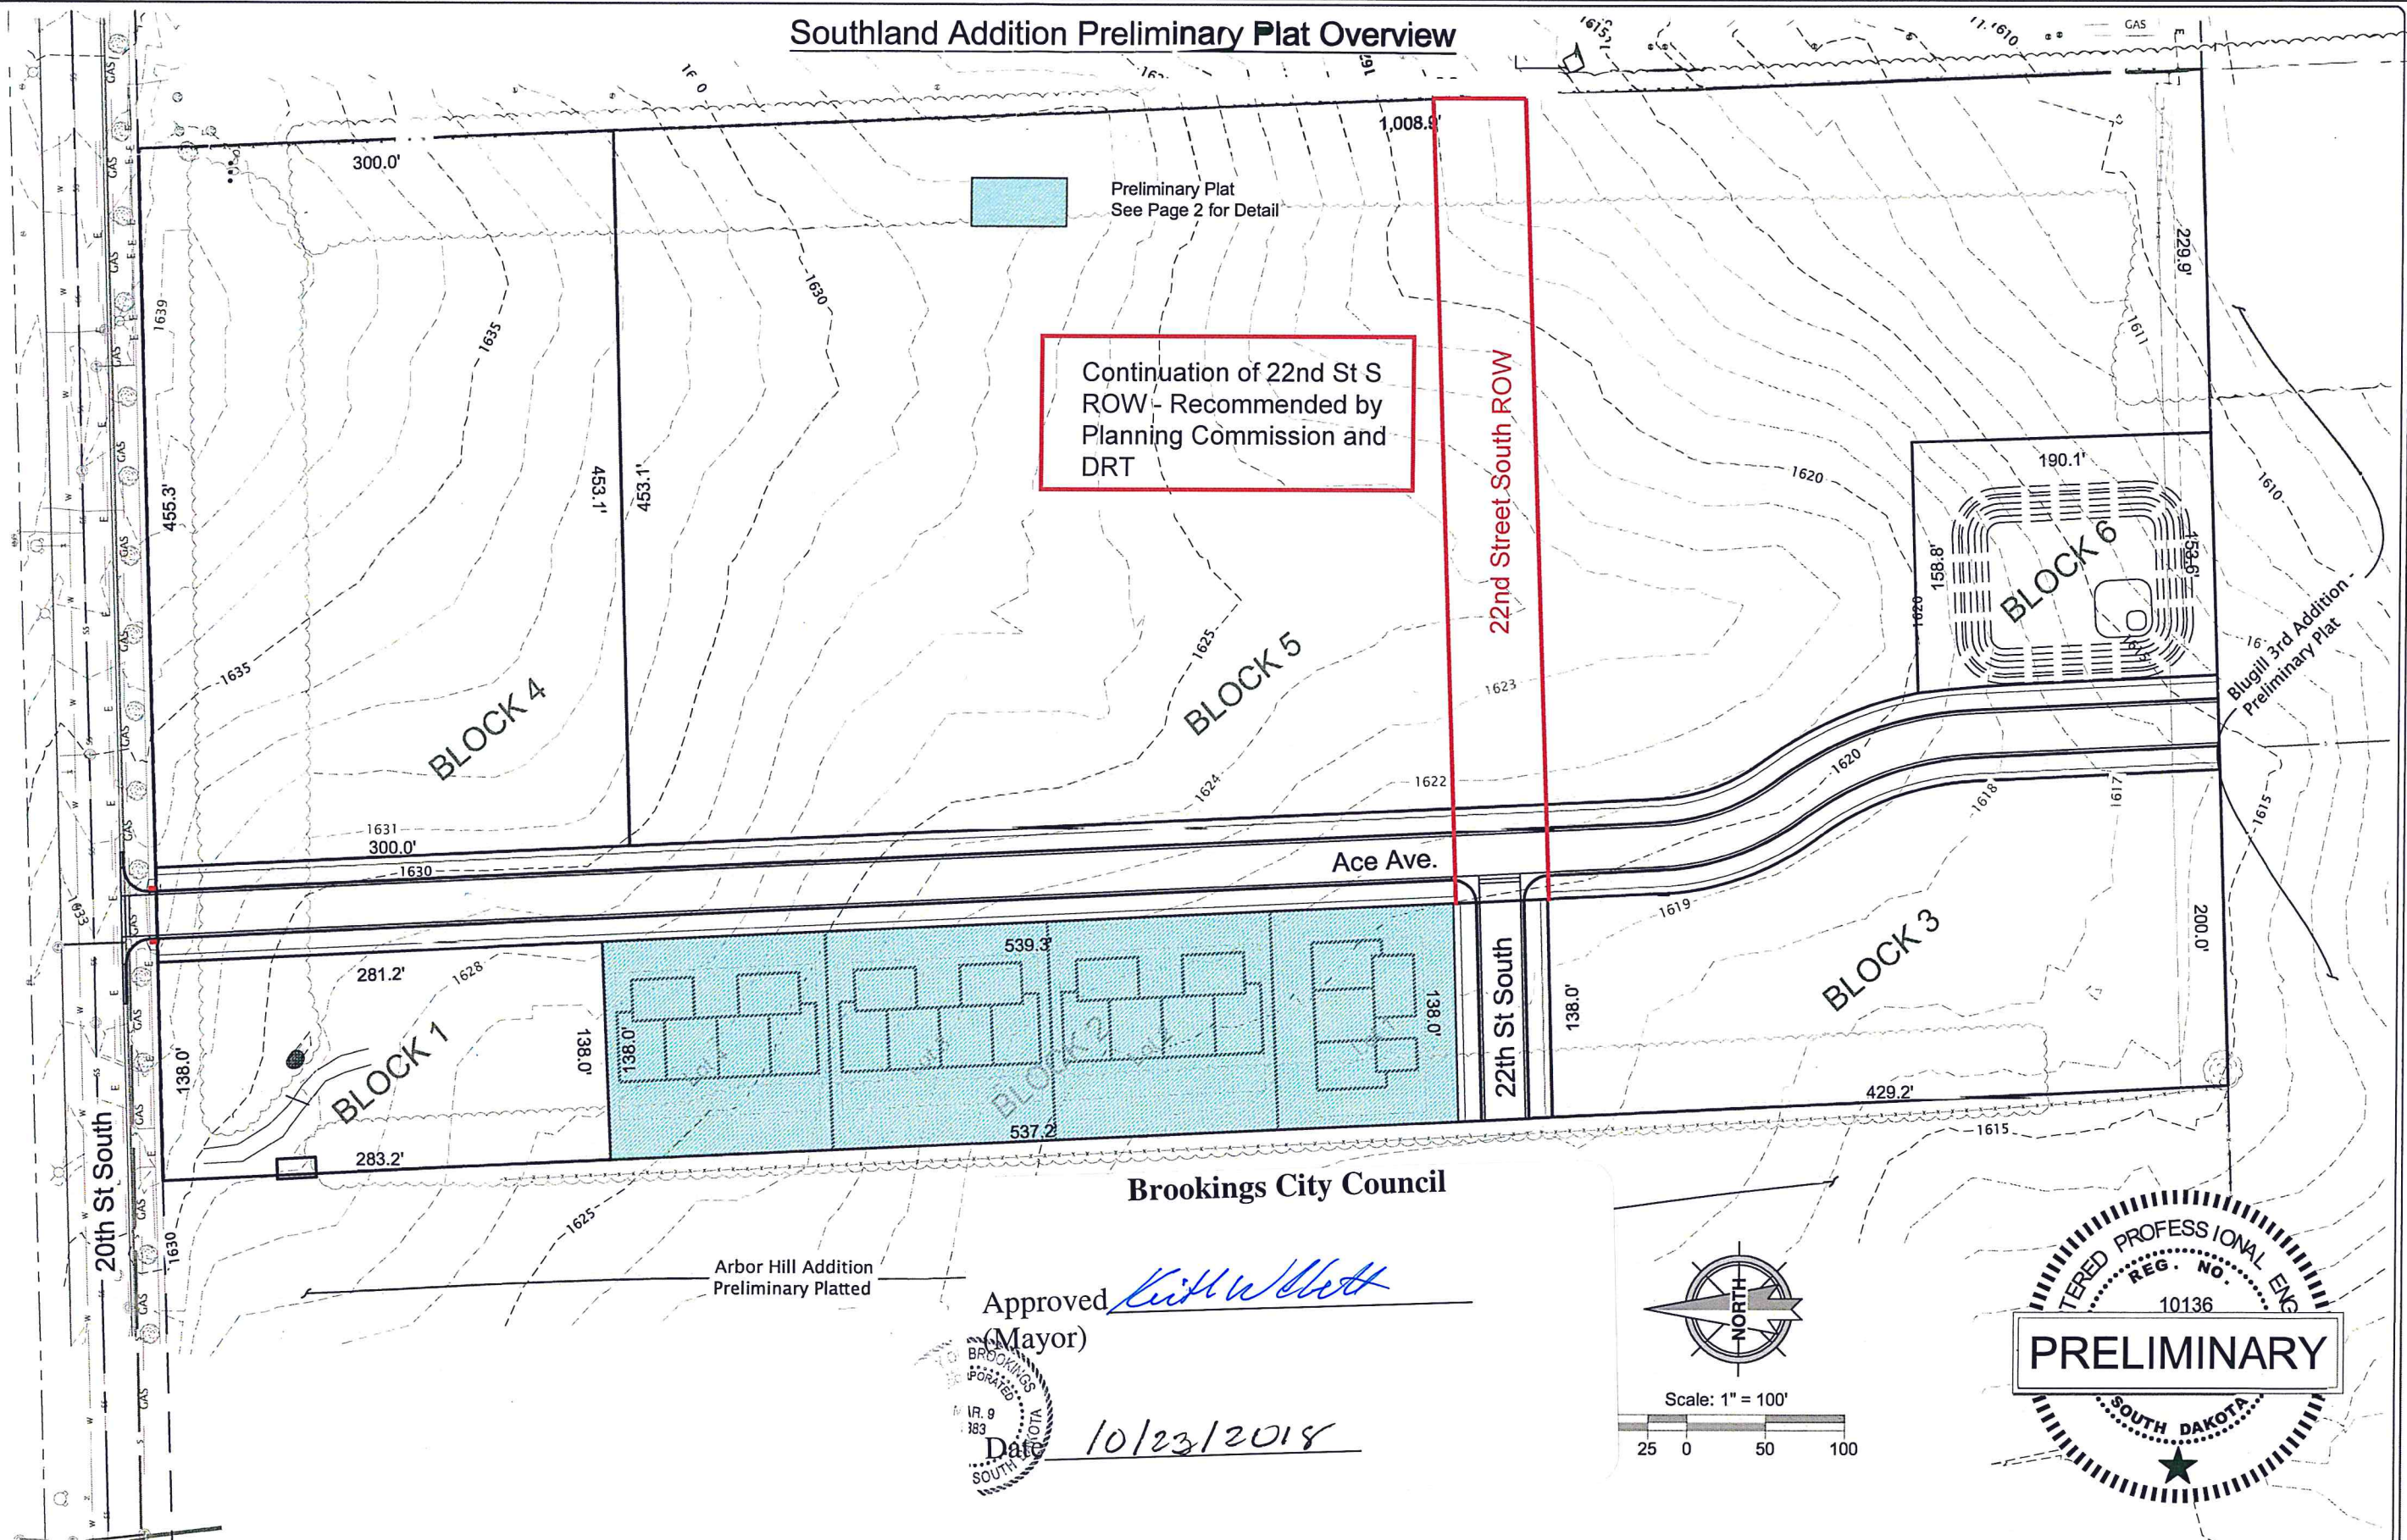

Block 2 Southland Addition Preliminary Plat

LEGAL DESCRIPTION

Lots, 1, 2, 3, 4 of Block 1 of Southland Addition in the
NE 1/4 Section 1, T109N, R50W of the 5th P.M.
City of Brookings, Brookings County, SD

LEGEND

- 8" WTR Water
- 8" SS Sanitary Sewer
- S Storm Sewer
- 1620 Existing Contours
- Drainage Arrow Drainage Arrow

R-3 Zoning Setbacks

Front = 20-feet
Side = 7-feet
Rear = 25-feet

Minimum Lot Area

3 Units: 12,000 Sq Ft
4 Units: 14,000 Sq Ft

Developer: PMVK Limited
611 6th St
Brookings, SD 57006

Surveyor: Civil Design Inc.
Andrew Kangas
609 Main Avenue South
Brookings, SD 57006
(605) 696-3200

Continuation of 22nd Street S
ROW as recommended by
PC and DRT

