




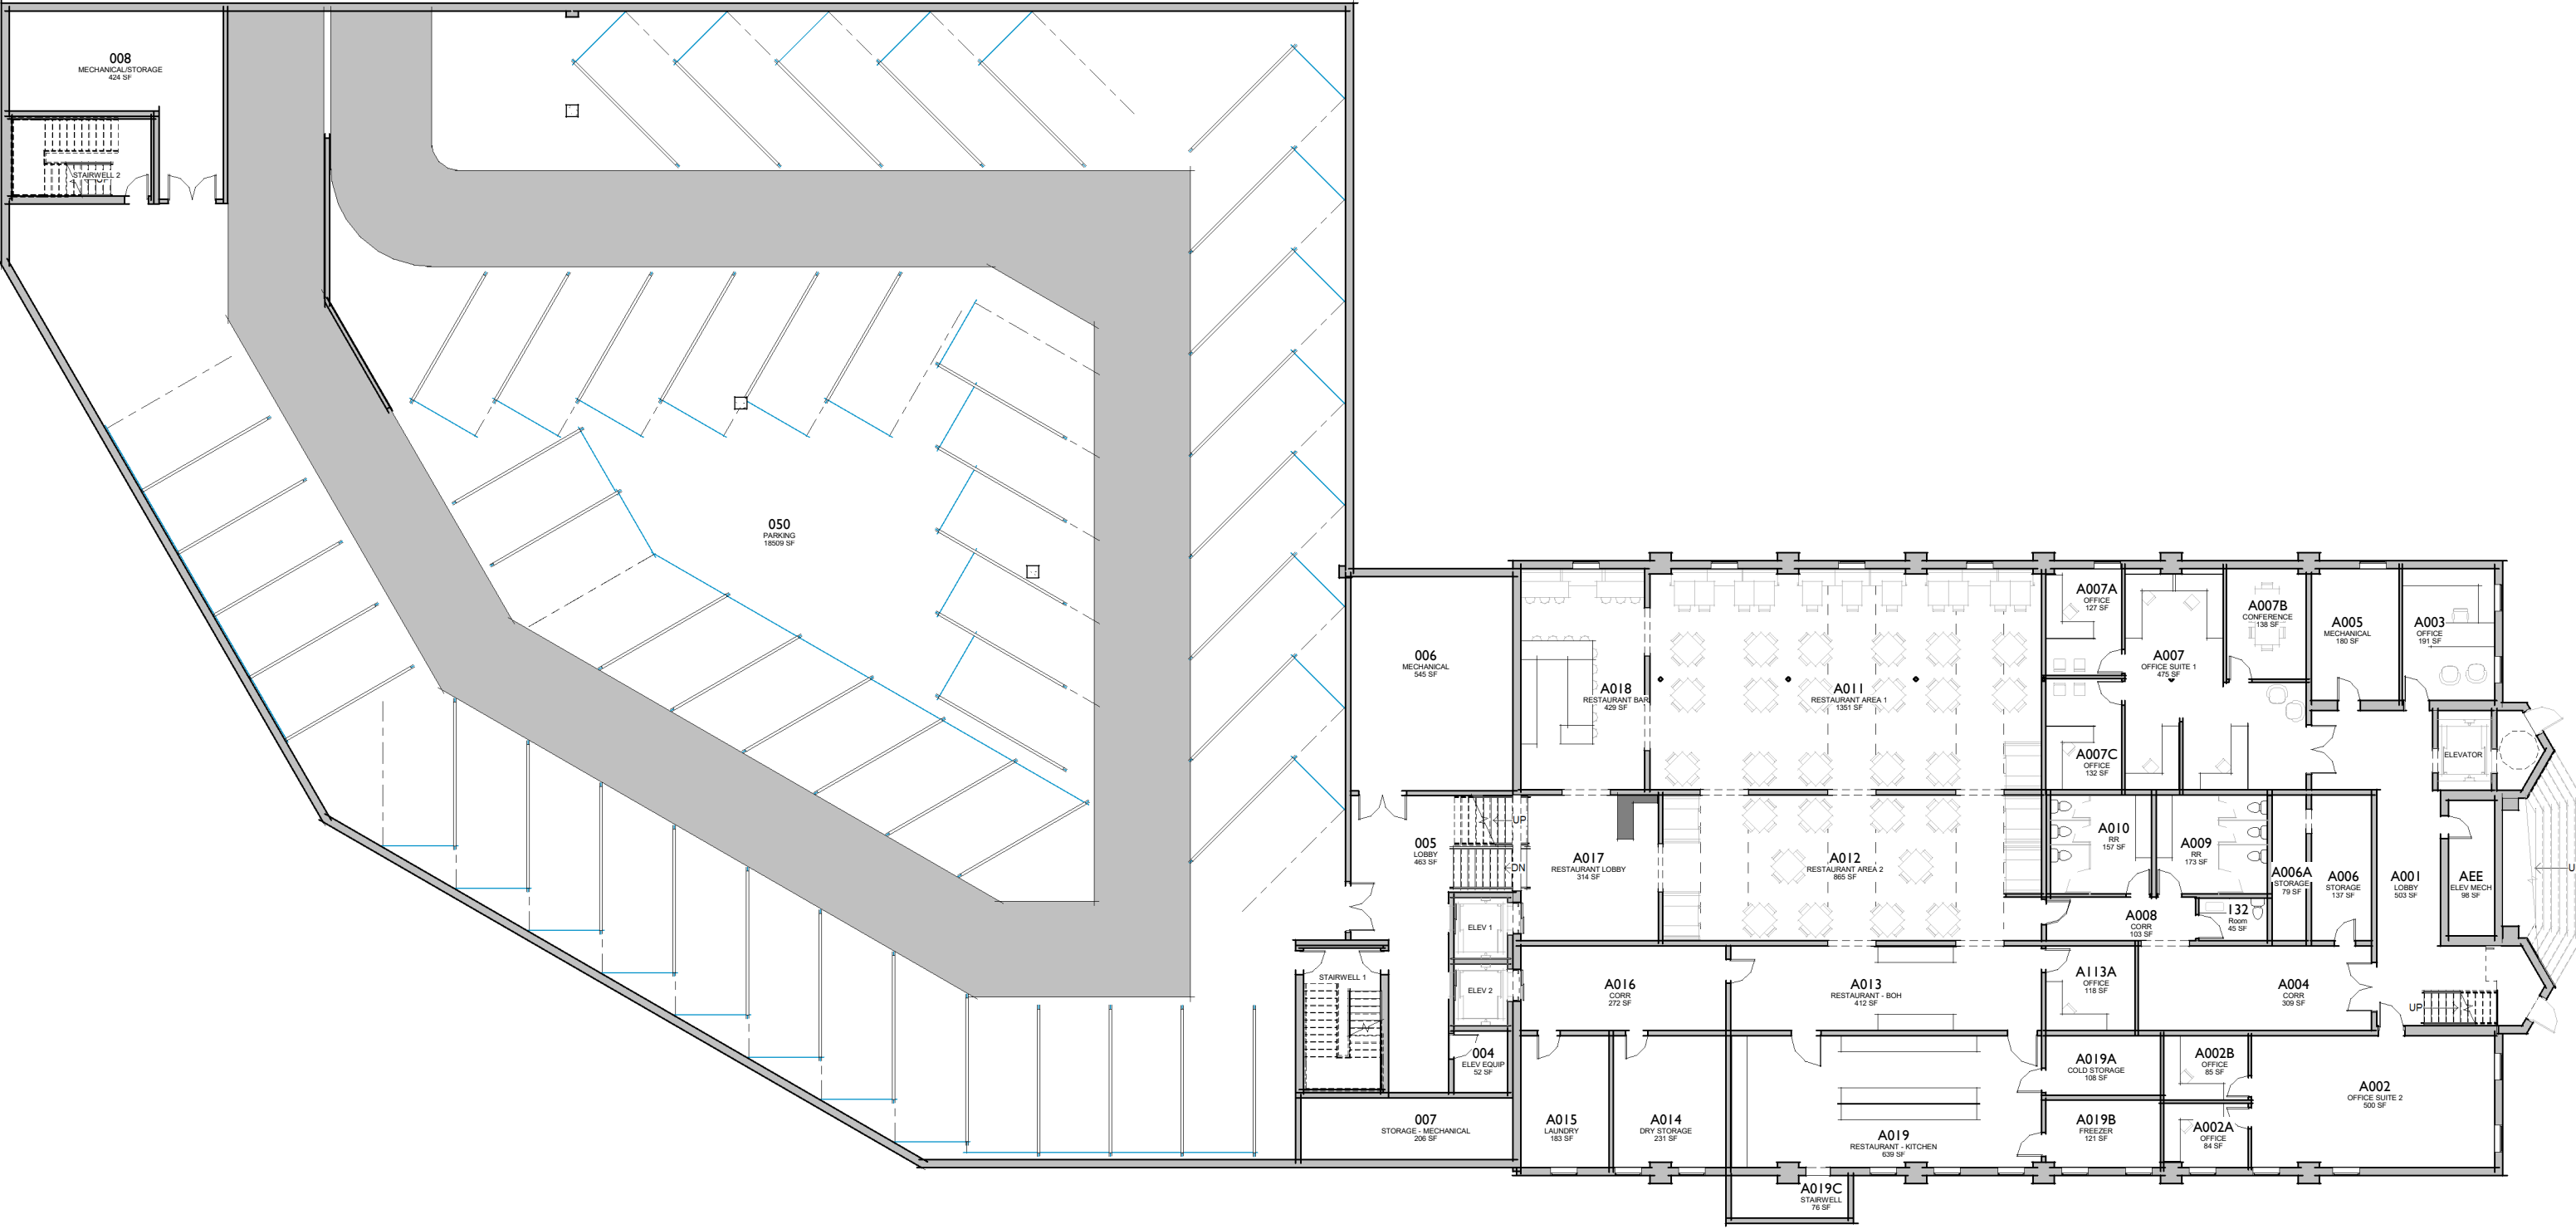

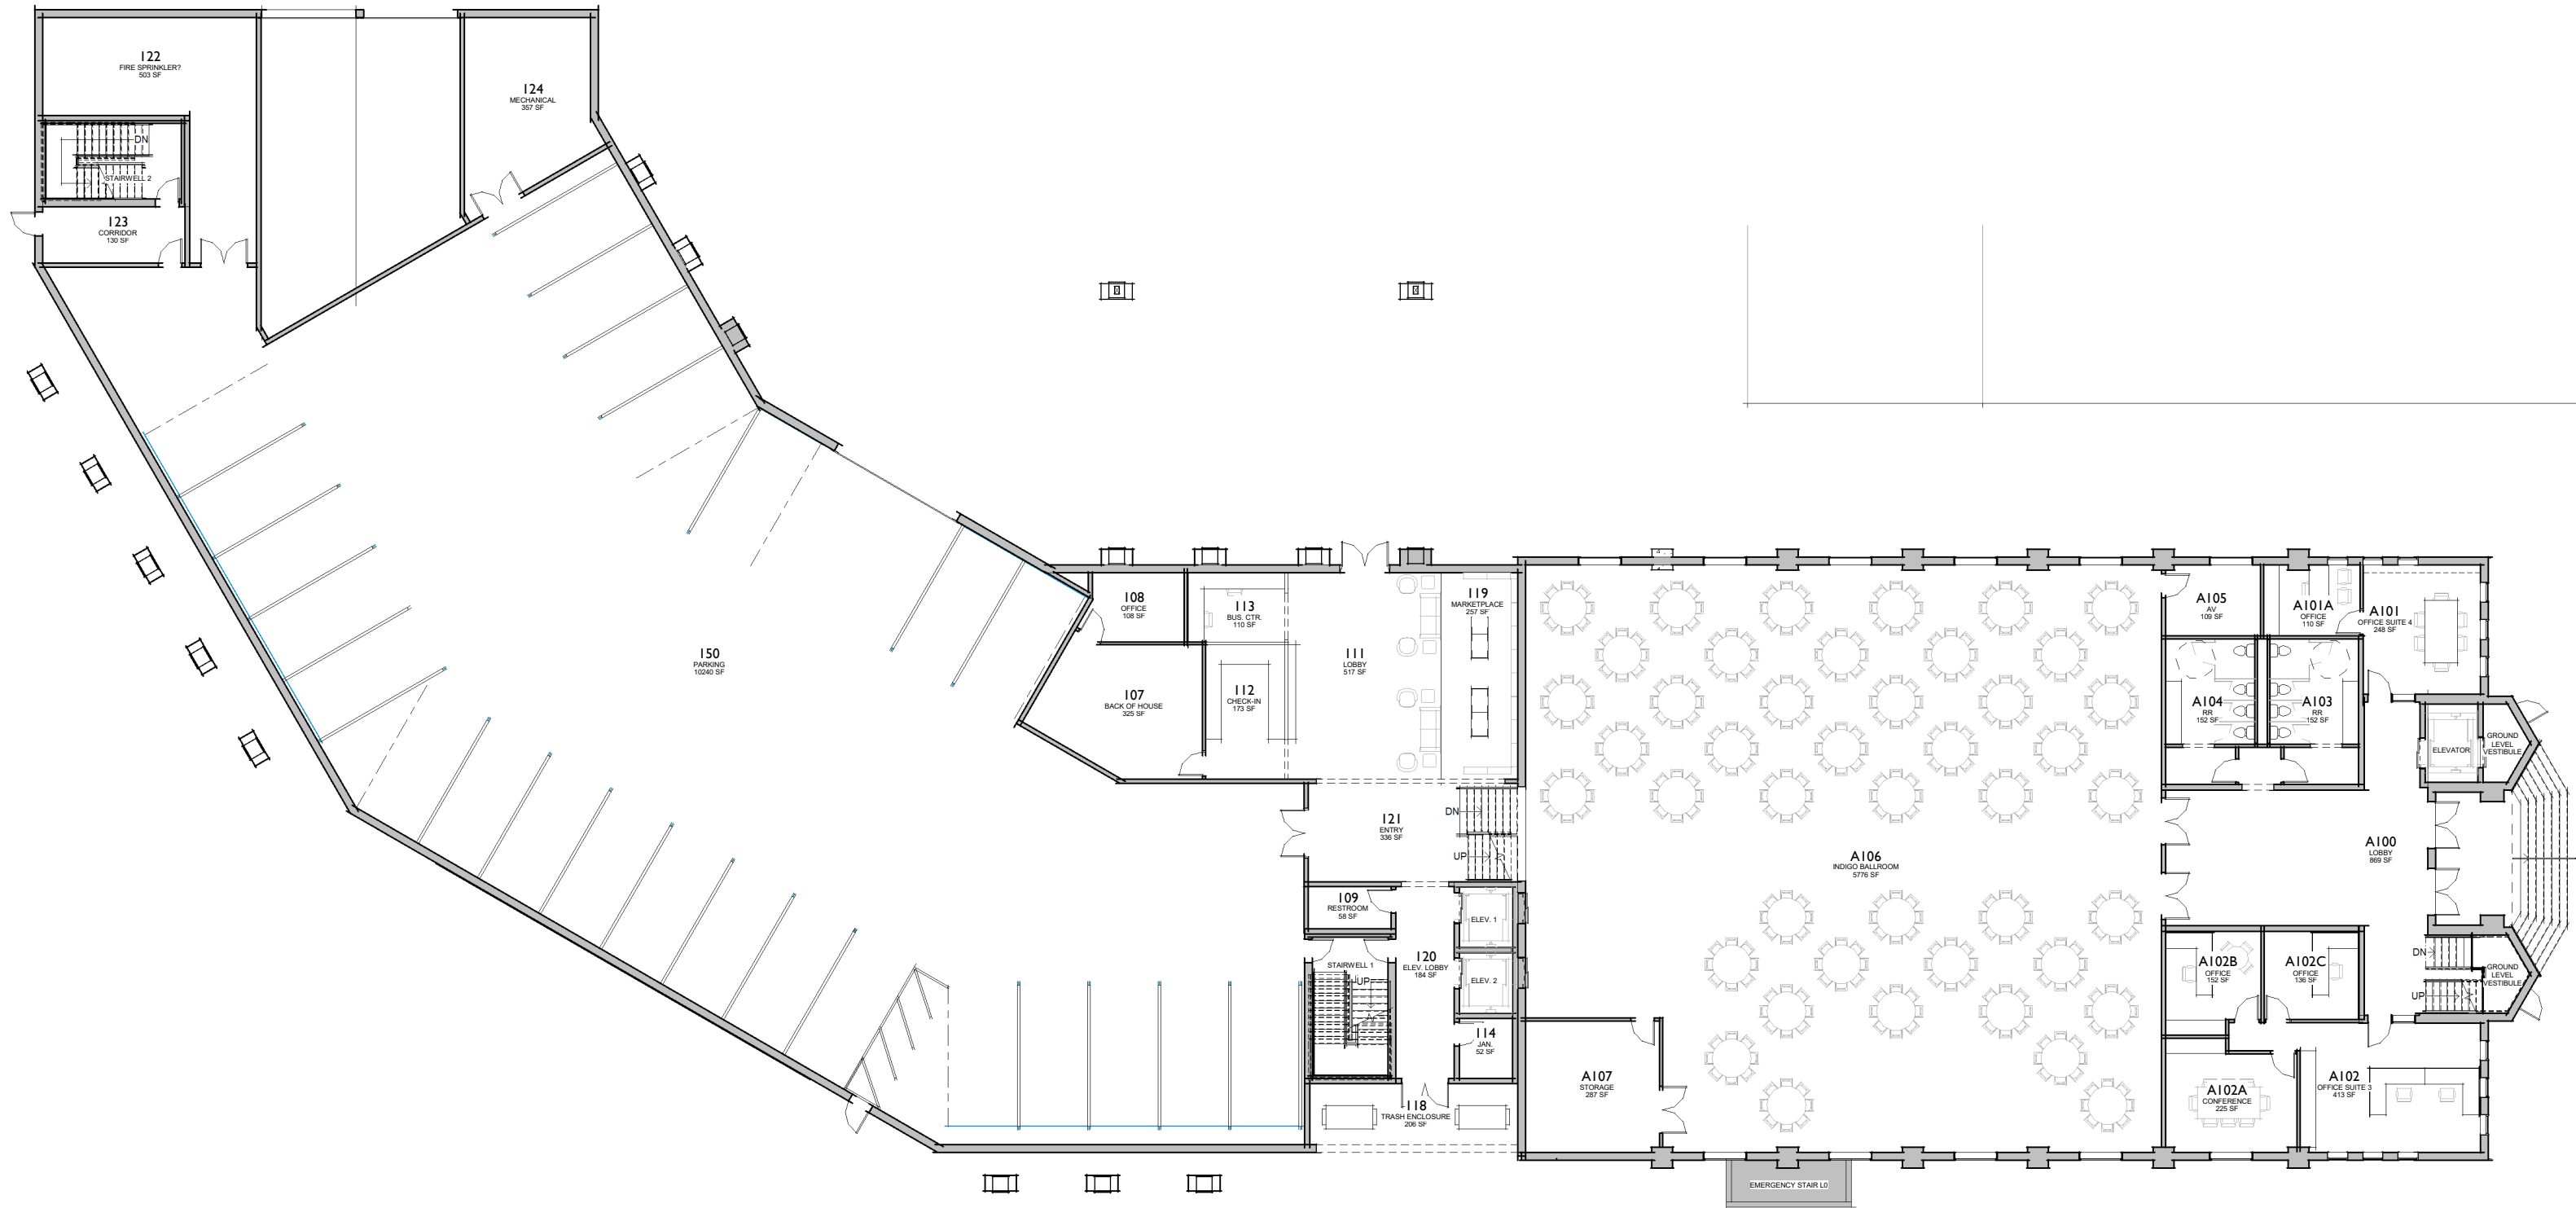



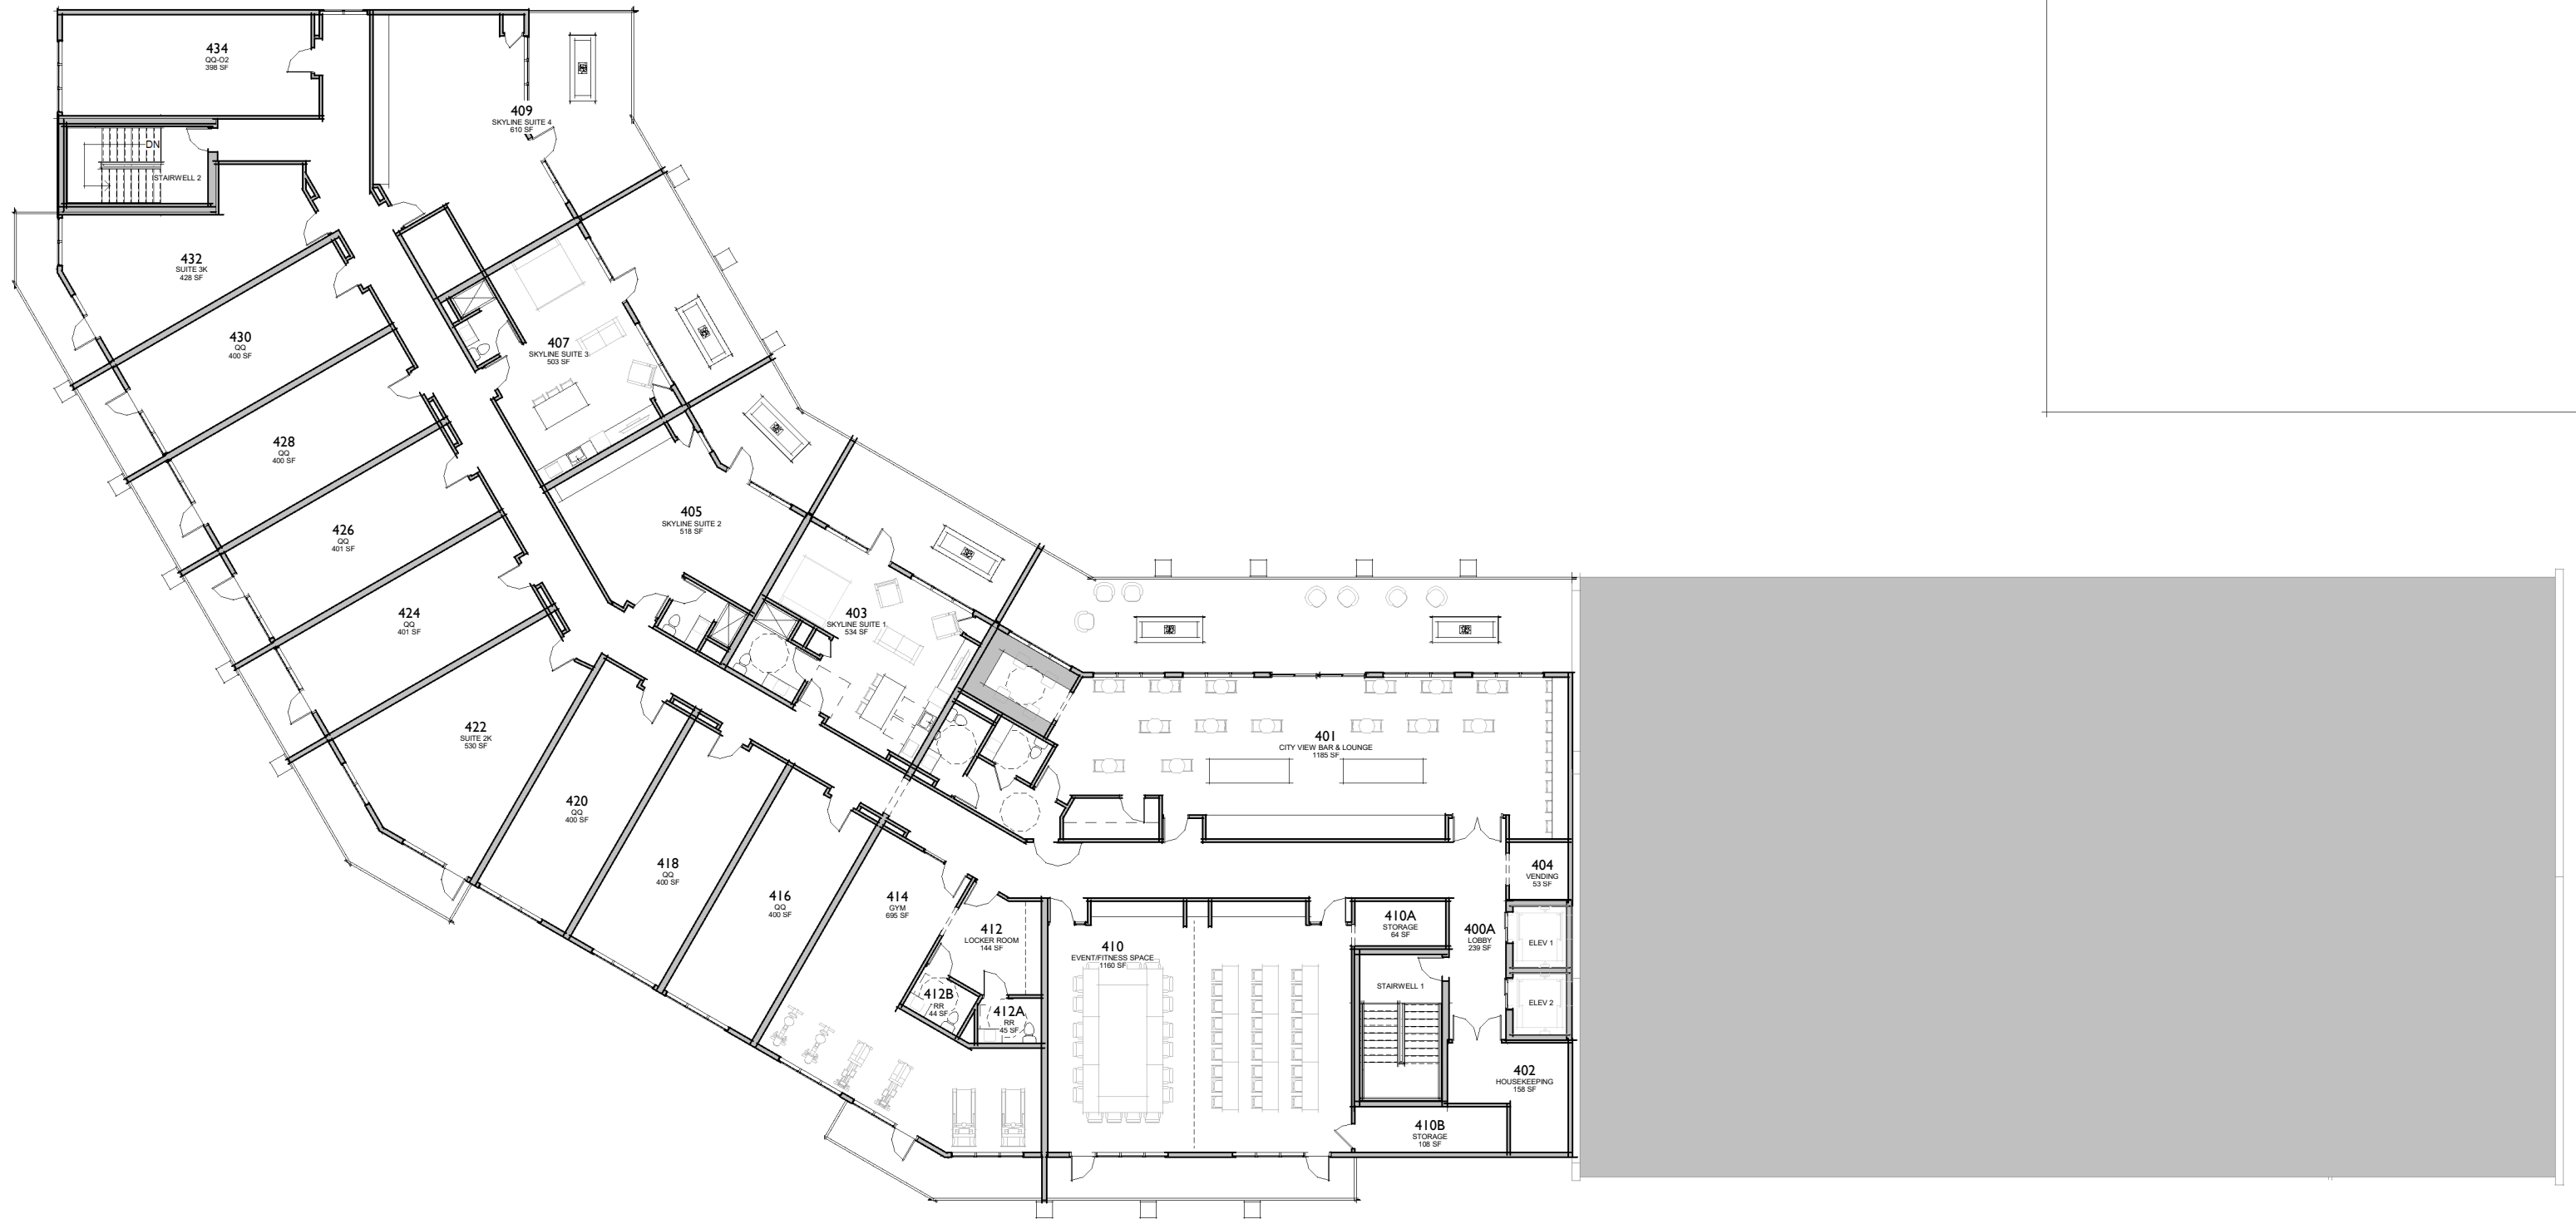

① SD-HOTEL LEVEL 4 FLOOR PLAN
1" = 10'-0"